



ONALD E. & BRANDY L. SMALE
DBV 5858, PG 316
RCEL ID #32-00-01271-15-5

CLARENCE W. & JEAN W. BOSLER
DBV 5109, PG 902
PARCEL ID #32-00-01271-25-4

768.93'
N39°56'30"E

S29°26'30"E

855.72'

MATCH LINE
(SEE SHEET 206)

I. PIN
MON
(FND)

S04°31'20"E
105.64'

S22°03'30"E

APPROX. LOCATION
100-YEAR FLOODPLAIN
PER FEMA

APPROX. LOCATION
100-YEAR FLOODWAY
PER FEMA

- LEGEND**
- BOLLARD
 - WATER VALVE CAP
 - FIRE HYDRANT
 - CLEAN OUT/VENT (C.O.)
 - UTILITY POLE
 - ELECTRIC BOX
 - GAS VALVE
 - GAS METER
 - STREET SIGN (AS NOTED)
 - WOODS LINE (EXISTING)
 - GUIDE RAIL
 - EXIST. FENCE LINE
 - EXIST. ELEC. LINE
 - EXIST. WATER LINE
 - EXIST. SANITARY SEWER LINE
 - EXIST. STORM SEWER LINE
 - EXISTING CONTOUR
 - EXISTING INDEX CONTOUR
 - WETLAND LIMITS
 - BUFFER SCREEN PLANTING
 - STEEP SLOPES (15-25%)
 - PROPOSED LIGHT POLE
 - WOODS LINE
 - BASIN FENCE
 - PROPOSED 8" WATER MAIN W/VALVE
 - PROPOSED 3/4" WATER SERVICE MAIN/VALVE
 - PROPOSED STREET LIGHT

EXISTING FEATURES

PROPOSED FEATURES

MATCH LINE
(SEE SHEET 202)

**PRELIMINARY
SUBDIVISION PLAN**

GAMBONE: HOLLY ROAD

**Ludgate Engineering
Corporation**

ENGINEERS, SURVEYORS, PLANNERS
ENVIRONMENTAL SCIENTISTS
© 2017



LINCOLN CORPORATE CENTER
10 VANGUARD DRIVE, SUITE 90
READING, PA 19606
PHONE 610/404-7330
FAX 610/404-7371

SITUATE IN:
DOUGLASS TOWNSHIP,
MONTGOMERY COUNTY,
PENNSYLVANIA

#	DATE	DESCRIPTION
#6 WAK	12-14-21	PER PENNONI REVIEW OF 12-03-20
#5 WAK	08-25-21	
#4 WAK	04-28-21	
#3 WAK	12-05-20	PER PENNONI REVIEW OF 09-24-20
#2 WAK	07-30-20	GILMORE REVIEW OF 01-09-20
#1 WAK	09-17-19	GILMORE REVIEW OF 04-15-19
REVISION	DATE	DESCRIPTION

© COPYRIGHT 2017 BY LUDGATE ENGINEERING CORPORATION ALL RIGHTS RESERVED. NO PART OF THIS DRAWING OR DATA HEREON MAY BE REPRODUCED, TRANSMITTED, STORED IN RETRIEVAL SYSTEM, OR USED IN ANY MANNER WITHOUT THE WRITTEN CONSENT OF LUDGATE ENGINEERING CORPORATION.	DRAWN PSR 6-30-16	COMP (B/C/T) SCALE 1"=40'	COMP (B/C/T) TAX MAP PARCEL SEE ABOVE	PA ONE CALL DATE #031600 1-29-17	COMPUTER FILE C:\Users\ludgate\OneDrive\Documents\GAMBONE\HOLLY ROAD\HOLLY ROAD.DWG
--	-------------------------	---------------------------------	---	---	--

PHILIP G. & BONNIE P. MACK
DBV 5192, PG 1779
PARCEL ID #32-00-01271-00-2

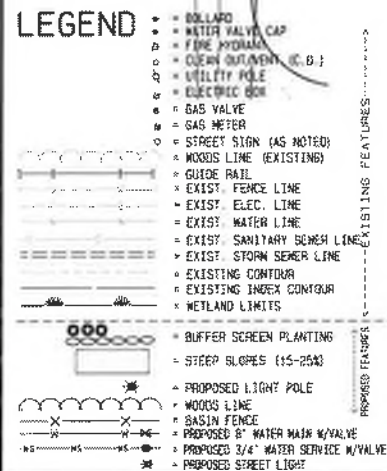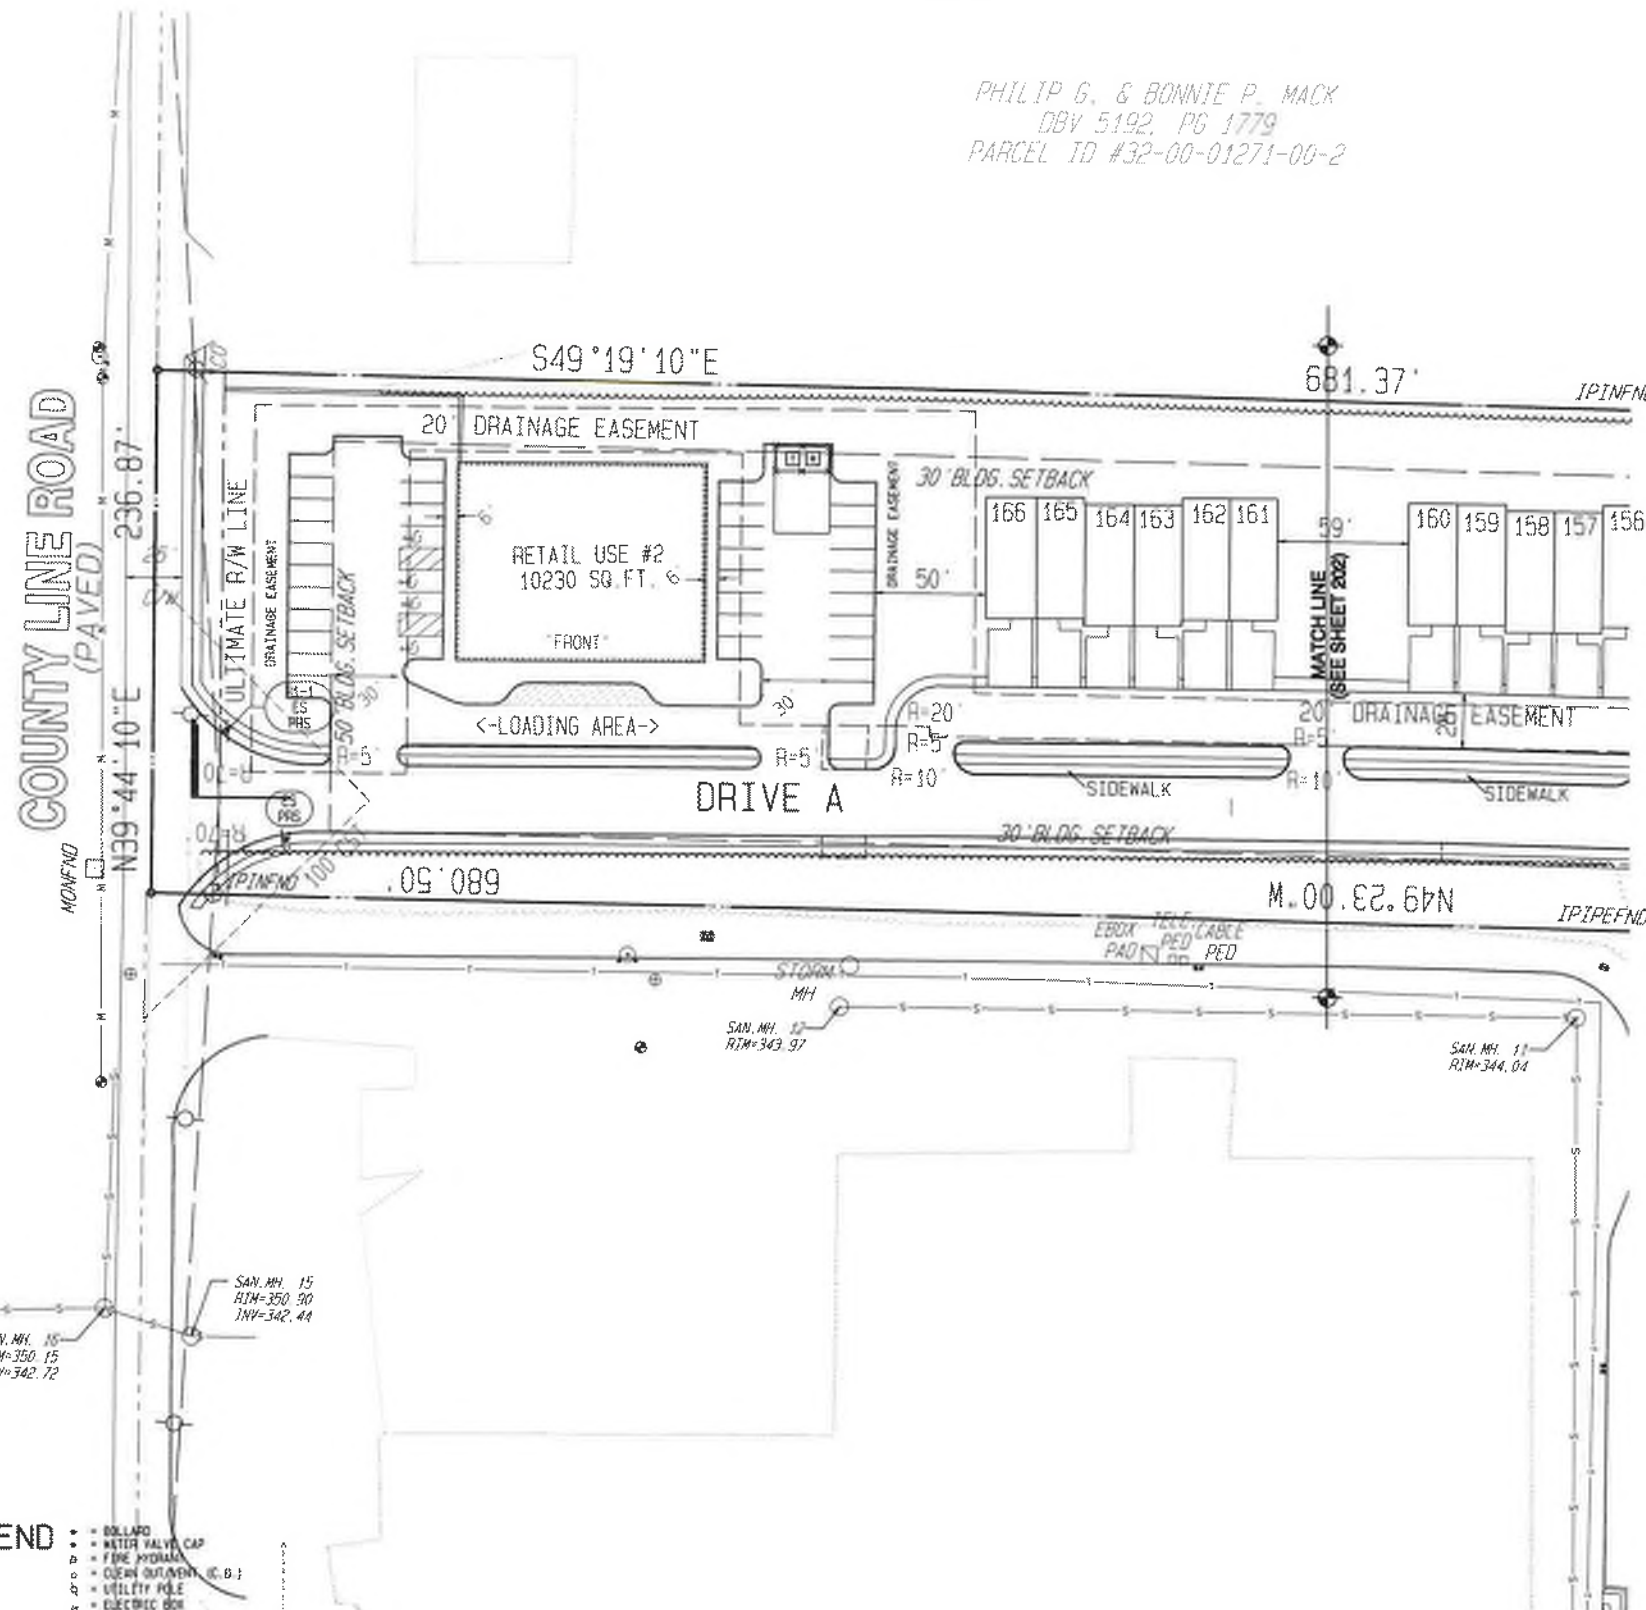

**PRELIMINARY
SUBDIVISION PLAN**

GAMBONE: HOLLY ROAD

**Ludgate Engineering
Corporation**

ENGINEERS SURVEYORS PLANNERS
ENVIRONMENTAL SCIENTISTS
© 2017


1 LINCOLN CORPORATE CENTER
10 VANDERBILT DRIVE, SUITE 90
READING, PA 19606
PHONE 610/404-7330
FAX 610/404-7371

© COPYRIGHT 2017 BY LUDGATE ENGINEERING CORPORATION ALL RIGHTS RESERVED. NO PART OF THIS DRAWING MAY BE REPRODUCED OR TRANSMITTED IN ANY FORM OR BY ANY MEANS, ELECTRONIC OR MECHANICAL, INCLUDING PHOTOCOPYING, RECORDING, OR BY ANY INFORMATION STORAGE AND RETRIEVAL SYSTEM, WITHOUT THE WRITTEN PERMISSION OF LUDGATE ENGINEERING CORPORATION.	DRAWN PJA 6-30-18 SCALE 1"=40'	COMPILED PJA 6-30-18 SEE ABOVE	PROJECT PJA 6-30-18 SEE ABOVE	DATE PJA 6-30-18 SEE ABOVE	COMPUTER FILE C:\Users\pja\OneDrive\Documents\Gambone_Holly_Road\Gambone_Holly_Road.dwg
---	--	---	--	-------------------------------------	--

REVISION	DATE	DESCRIPTION
#6 WAH	12-14-21	PER PENNONI REVIEW OF 12-03-20
#5 WAH	08-23-21	
#4 WAH	04-28-21	
#3 WAH	12-08-20	PER PENNONI REVIEW OF 09-24-20
#2 WAH	07-30-20	GILMORE REVIEW OF 01-09-20
#1 WAH	09-17-19	GILMORE REVIEW OF 04-19-19

SITUATE IN:
DOUGLASS TOWNSHIP,
MONTGOMERY COUNTY,
PENNSYLVANIA

INDUSTRIAL
DR.
(PAVED)

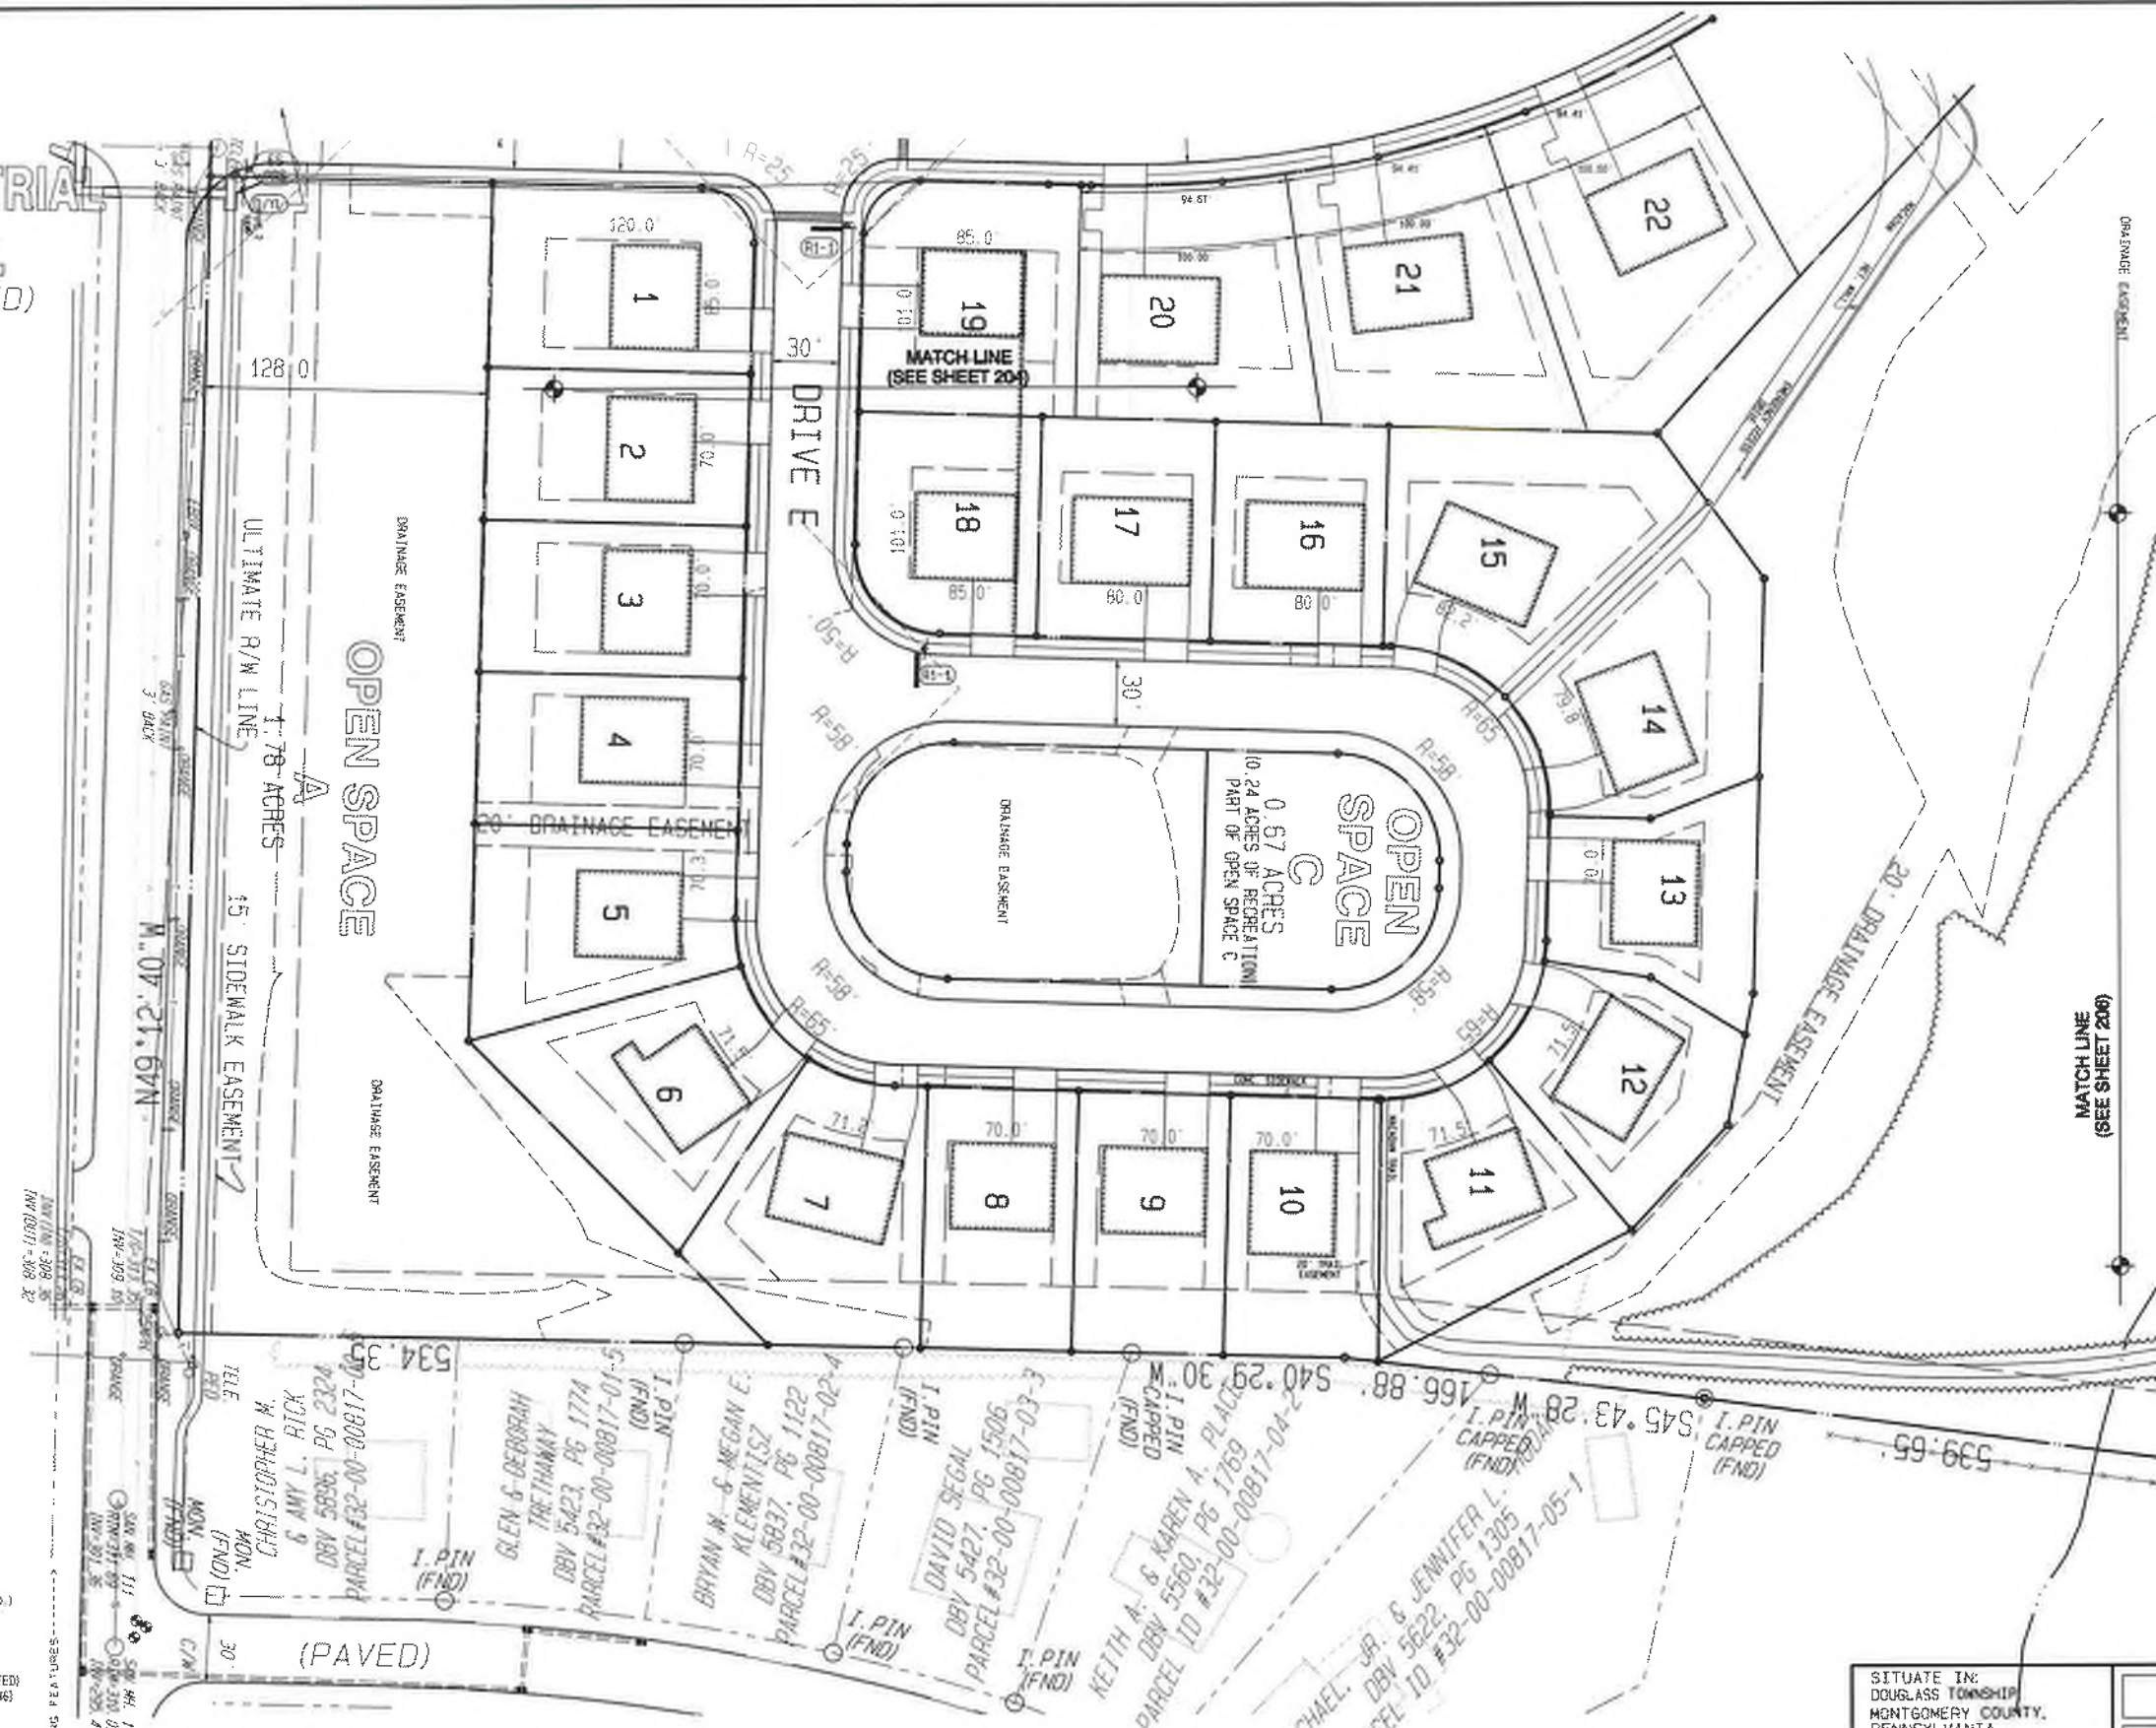

- LEGEND**
- BOLLARD
 - WATER VALVE CAP
 - FIRE HYDRANT
 - CLEAN OUT/VENT (H.D.)
 - UTILITY POLE
 - ELECTRIC BOX
 - GAS VALVE
 - GAS METER
 - STREET SIGN (AS NOTED)
 - WOODS LINE (EXISTING)
 - GUIDE RAIL
 - EXIST. FENCE LINE
 - EXIST. ELEC. LINE
 - EXIST. WATER LINE
 - EXIST. SANITARY SEWER LINE
 - EXIST. STORM SEWER LINE
 - EXISTING CONTOUR
 - EXISTING INDEX CONTOUR
 - WETLAND LIMITS
 - BUFFER SCREEN PLANTING
 - STEEP SLOPES (15-25%)
 - PROPOSED LIGHT POLE
 - WOODS LINE
 - BASTIN FENCE
 - PROPOSED 8" WATER MAIN W/VALVE
 - PROPOSED 3/4" WATER SERVICE W/VALVE
 - PROPOSED STREET LIGHT

**PRELIMINARY
SUBDIVISION PLAN**

GAMBONE: HOLLY ROAD


**Ludgate Engineering
Corporation**
ENGINEERING SURVEYORS
INTERNATIONAL SOCIETIES
© 2017

LINCOLN CORPORATE CENTER
10 VANGUARD DRIVE, SUITE 90
READING, PA 19605
PHONE 610/464-7530
FAX 610/464-7371

SITUATE IN:
DOUGLASS TOWNSHIP
MONTGOMERY COUNTY,
PENNSYLVANIA

REVISION	DATE	DESCRIPTION
#6 WAH	12-14-21	PER PENNONI REVIEW OF 12-03-20
#5 WAH	08-23-21	
#4 WAH	04-28-21	
#3 WAH	12-08-20	PER PENNONI REVIEW OF 09-24-20
#2 WAH	07-30-20	GILMORE REVIEW OF 01-09-20
#1 WAH	08-17-19	GILMORE REVIEW OF 04-19-19

PROJECT NO.	DATE	SCALE	SEE ABOVE	DRAWING NUMBER	D-7802015 SHEET 7 OF 52
PROJECT NO.	DATE	SCALE	SEE ABOVE	DRAWING NUMBER	D-7802015 SHEET 7 OF 52

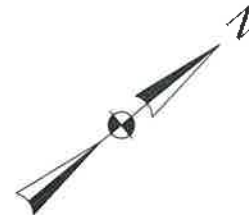

APPROX. LOCATION
100-YEAR FLOODWAY
PER FEMA

ST. LUKE'S EVANGELICAL LUTHERAN CHURCH
OF GILBERTSVILLE, PENNSYLVANIA
DBV 3420, PG 13
PARCEL ID #32-00-06600-00-1

PARCEL ID #32-00-06600-00-1

OPEN SPACE B
14.90 ACRES

ZONE 'AE'
ZONE 'X'

CHARGE EASEMENT

MATCH LINE
(SEE SHEET 205)

30 'BLOG. SETBACK

20 SANITARY
SEWER EASEMENT

— I. PIN
MON (FND)

SANM 938
PIN=296.45
INV=287.14

JOSEPH B. & LYNETTE STONE RITALSKY
PARCEL ID #32-00-06604-00-6
OBJ 5720 PG 114

LEGEND

- # LEGEND
- | | | |
|-------------------------------|-----------------------------------|--|
| • | BOLLARD | |
| - | WATER VALVE / CAP | |
| D | FIRE HYDRANT | |
| O | CLEAN OUT / VENT (C.O.) | |
| ⊙ | UTILITY POLE | |
| □ | ELECTRIC BOX | |
| ● | GAS VALVE | |
| ○ | GAS METER | |
| ○ | STREET SIGN (AS NOTED) | |
| — | WOODS LINE (EXISTING) | |
| = | GUIDE RAIL | |
| X | EXIST. FENCE LINE | |
| X | EXIST. ELEC. LINE | |
| ----- PROPOSED FEATURES ----- | | |
| ===== | BUFFER SCREEN PLANTING | |
| / \ | STEEP SLOPES (>15-20%) | |
| * | PROPOSED LIGHT POLE | |
| - | WOODS LINE | |
| N --- N | GAS SERVICE | |
| N --- W --- N | PROPOSED 8" WATER MAIN W/VALVE | |
| N --- WS --- N | PROPOSED 3/4" WATER SERVICE VALVE | |
| *--- | PROPOSED STREET LIGHT | |

GAMBONE: HOLLY ROAD

Ludgate Engineering
Corporation

ENGINEERS SURVEYORS PLANNERS
ENVIRONMENTAL SCIENTISTS
© 2017



LINCOLN CORPORATE CENTER
50 VANGUARD DRIVE, SUITE 90
READING, PA 19606
PHONE 610/404-7330
FAX 610/406-7371

SITUATE IN:
DOUGLASS TOWNSHIP,
MONTGOMERY COUNTY,
PENNSYLVANIA

#6 WAH	12-14-21	PER PENNONI REVIEW OF 12-03-20
#5 WAH	08-23-21	
#4 WAH	04-28-21	
#3 WAH	12-08-20	PER PENNONI REVIEW OF 09-24-20
#2 WAH	07-30-20	GILMORE REVIEW OF 01-09-20
#1 WAH	09-17-19	GILMORE REVIEW OF 04-18-19
REVISION	DATE	DESCRIPTION

ALL RIGHTS RESERVED. NEITHER THIS COPY
NOR ANY OF THIS DOCUMENT MAY BE REPRODUCED,
REPRODUCED, COPIED, OR USED IN ANY MANNER
WITHOUT THE WRITTEN PERMISSION OF LUCASITE
ENGINEERING CORPORATION.


DRAWN PSR 6-30-16	COMP (BNDY)	COMP (LGTS)	PA ONE CALL DATE 02/23/2016 1-23-17	COMPUTER FILE C:\Users\lucy\Documents\CO
SCALE 1"=40'	TAX MAP PARCEL	DRAWING NUMBER D-7802015 SHEET # OF		

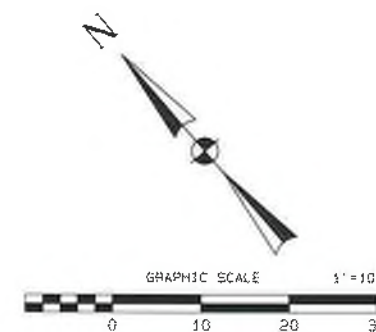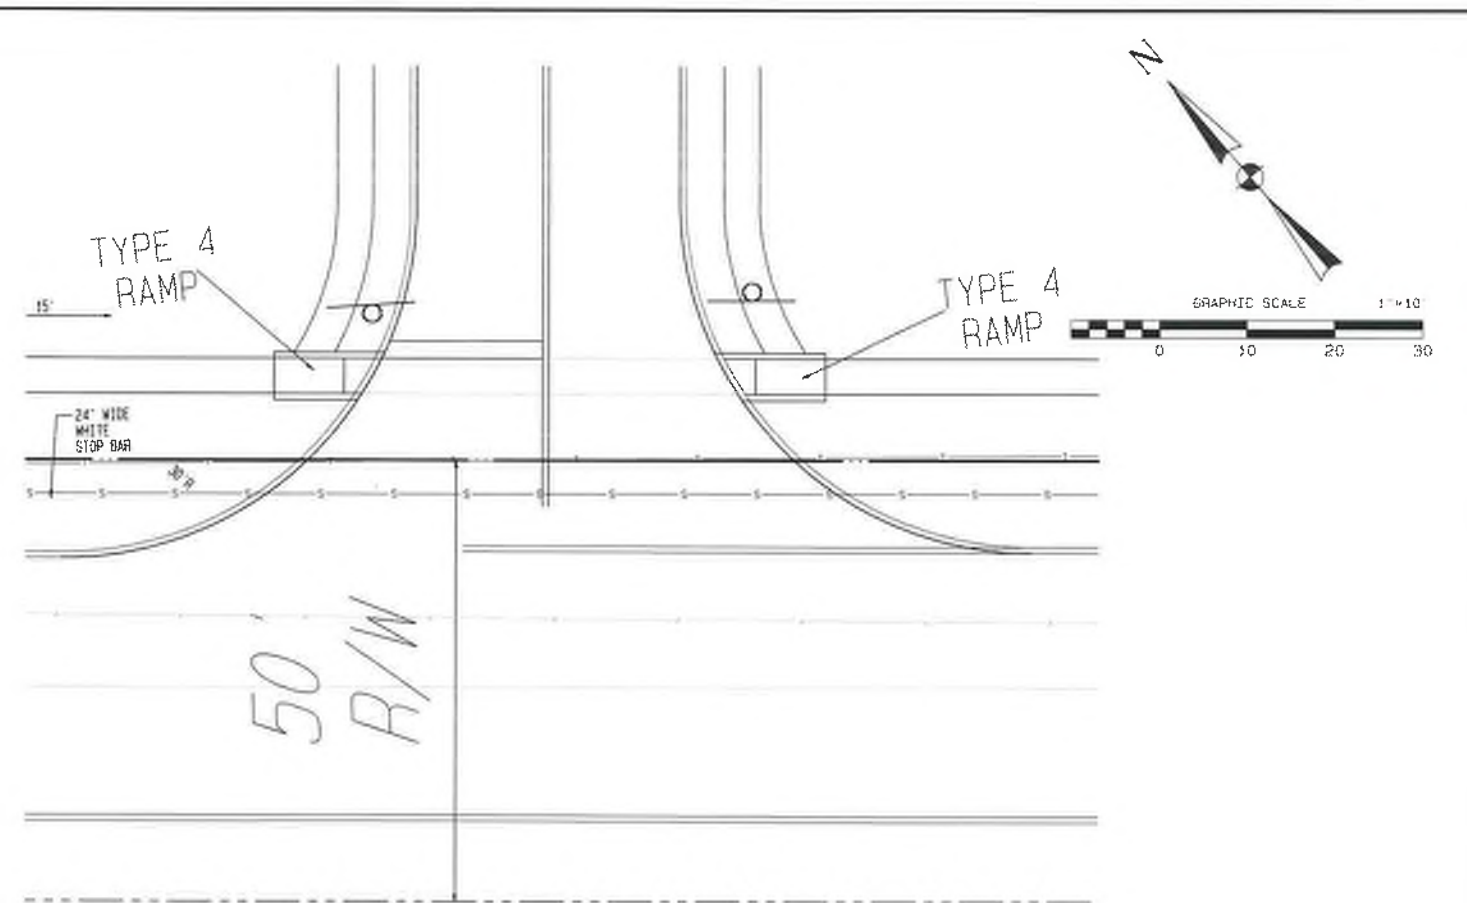

- | # | WAH | DATE | DESCRIPTION |
|----|----------|----------|----------------------------------|
| #6 | WAH | 12-14-21 | PER PERSONNEL REVIEW OF 12-03-20 |
| #5 | WAH | 08-23-21 | |
| #4 | WAH | 04-28-21 | |
| #3 | WAH | 12-06-20 | PER PERSONNEL REVIEW OF 09-24-20 |
| #2 | WAH | 07-30-20 | GILMORE REVIEW OF 01-08-20 |
| #1 | WAH | 09-17-19 | GILMORE REVIEW OF 04-19-19 |
| | REVISION | DATE | DESCRIPTION |

OWNER GSA E-30-16	COMP. BRANCH	COMP. OFFICE	PR. ONE CALL DATE 4/27/80 1:22:17	COMPUTER FILE C:\BIBLIO\BIBLIO.DAT
SCALE	Tax Map PARCEL	DRAWING NUMBER		
1"=10'	SEE ABOVE	E-7803015 SHEET 6 OF 80		

Project No. 15-0001, Main: C:\Users\jagraw\OneDrive\Documents\15-0001\15-0001.dwg, Plot Date/Time: Nov 06, 2015 09:27 / 0 38.53

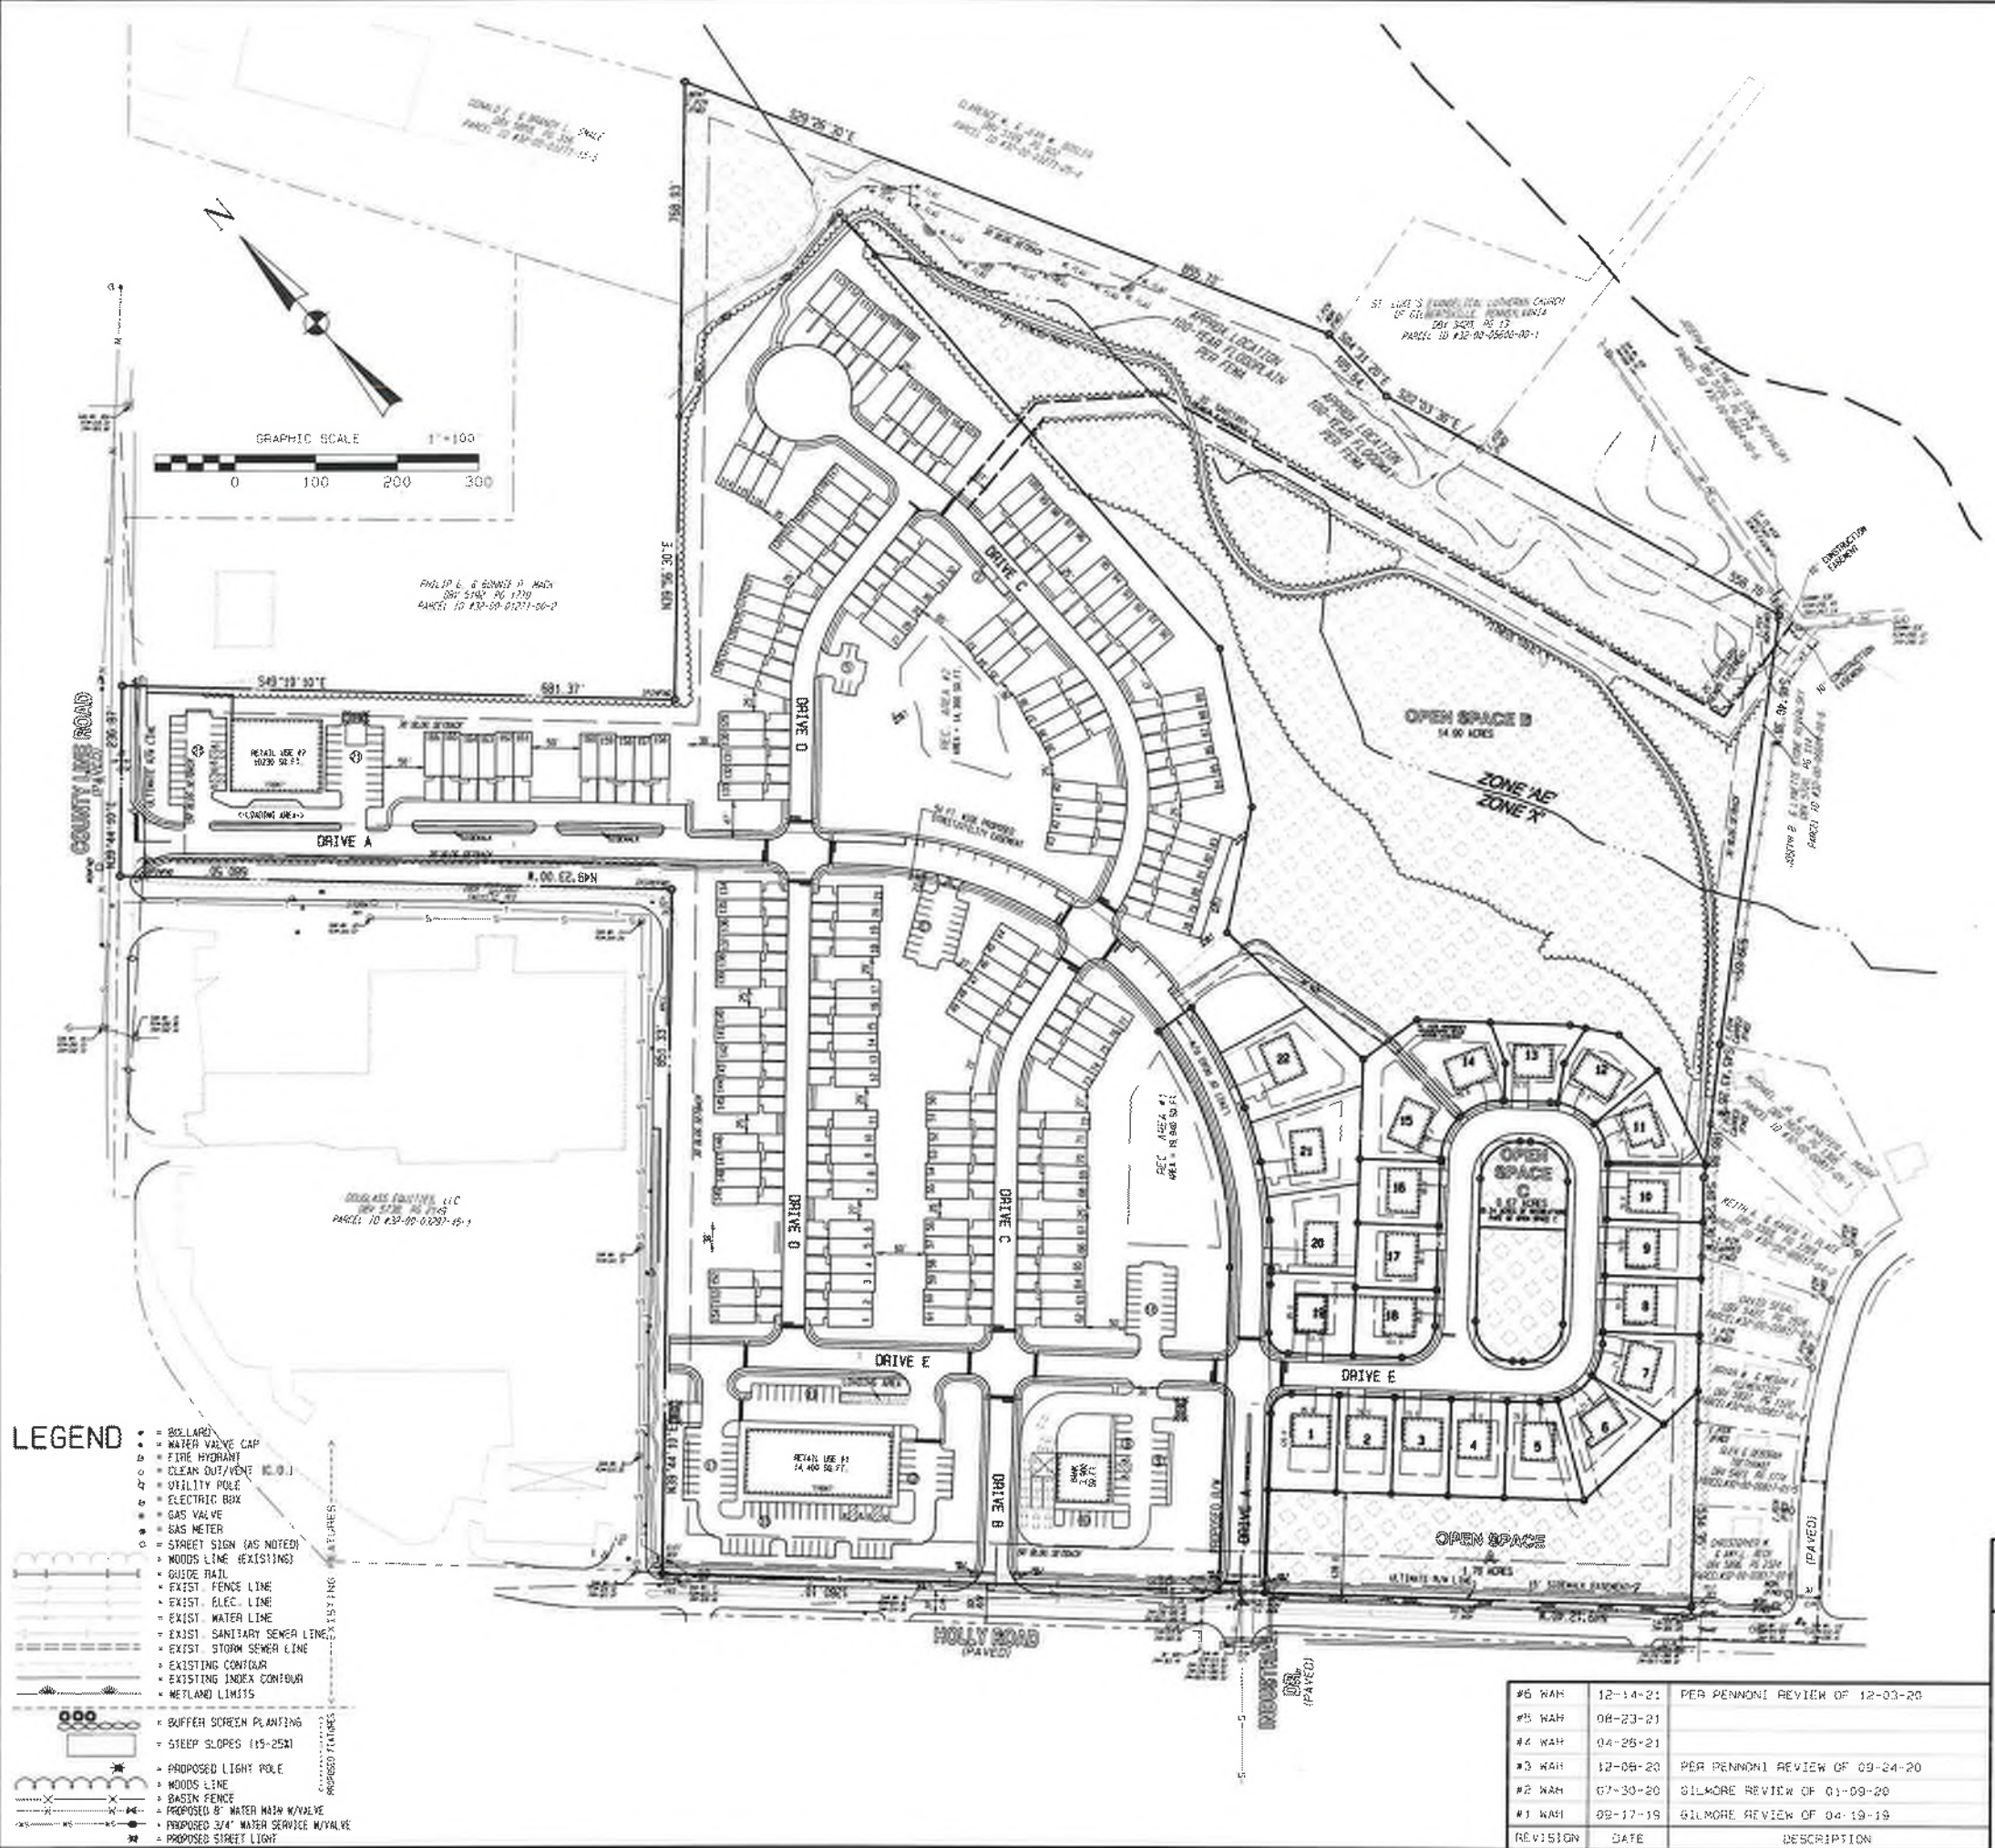

LEGEND

- BOLLARD
- WATER VALVE CAP
- FIRE HYDRANT
- CLEAN OUT/VENT
- UTILITY POLE
- ELECTRIC BOX
- GAS VALVE
- GAS METER
- STREET SIGN (AS NOTED)
- WOODS LINE (EXISTING)
- GUIDE RAIL
- EXIST. FENCE LINE
- EXIST. ELEC. LINE
- EXIST. WATER LINE
- EXIST. SANITARY SEWER LINE
- EXIST. STORM SEWER LINE
- EXISTING CONTOUR
- EXISTING INDEX CONTOUR
- METAL LIMITS
- BUFFER SCREEN PLANTING
- STEEP SLOPES (15-25%)
- PROPOSED LIGHT POLE
- WOODS LINE
- BASIN FENCE
- PROPOSED 8" WATER MAIN W/VALVE
- PROPOSED 3/4" WATER SERVICE M/VALVE
- PROPOSED STREET LIGHT

REVISION	DATE	DESCRIPTION
#5 WAH	12-14-21	PER PENNONI REVIEW OF 12-03-20
#5 WAH	08-23-21	
#4 WAH	04-26-21	
#3 WAH	12-08-20	PER PENNONI REVIEW OF 09-24-20
#2 WAH	07-30-20	GILMORE REVIEW OF 01-09-20
#1 WAH	02-17-19	GILMORE REVIEW OF 04-19-19

SITUATE IN:
DOUGLASS TOWNSHIP,
MONTGOMERY COUNTY,
PENNSYLVANIA

**PRELIMINARY
OPEN SPACE PLAN**



GAMBONE: HOLLY ROAD

Ludgate Engineering Corporation
ENGINEERS SURVEYORS PLANNERS
ENVIRONMENTAL SCIENTISTS
NO. 2018

LINCOLN CORPORATE CENTER
10 VANGUARD DRIVE, SUITE 90
READING, PA 19606
PHONE 610/404-7330
FAX 610/404-7371

DATE	COMPILED	DATE	COMPUTER FILE
06-30-19	06-30-19	06-30-19	15-0001
SCALE	TAX MAP PARCEL		
1"=100'	SEE ABOVE		

DRAWING NUMBER: 15-0001-001

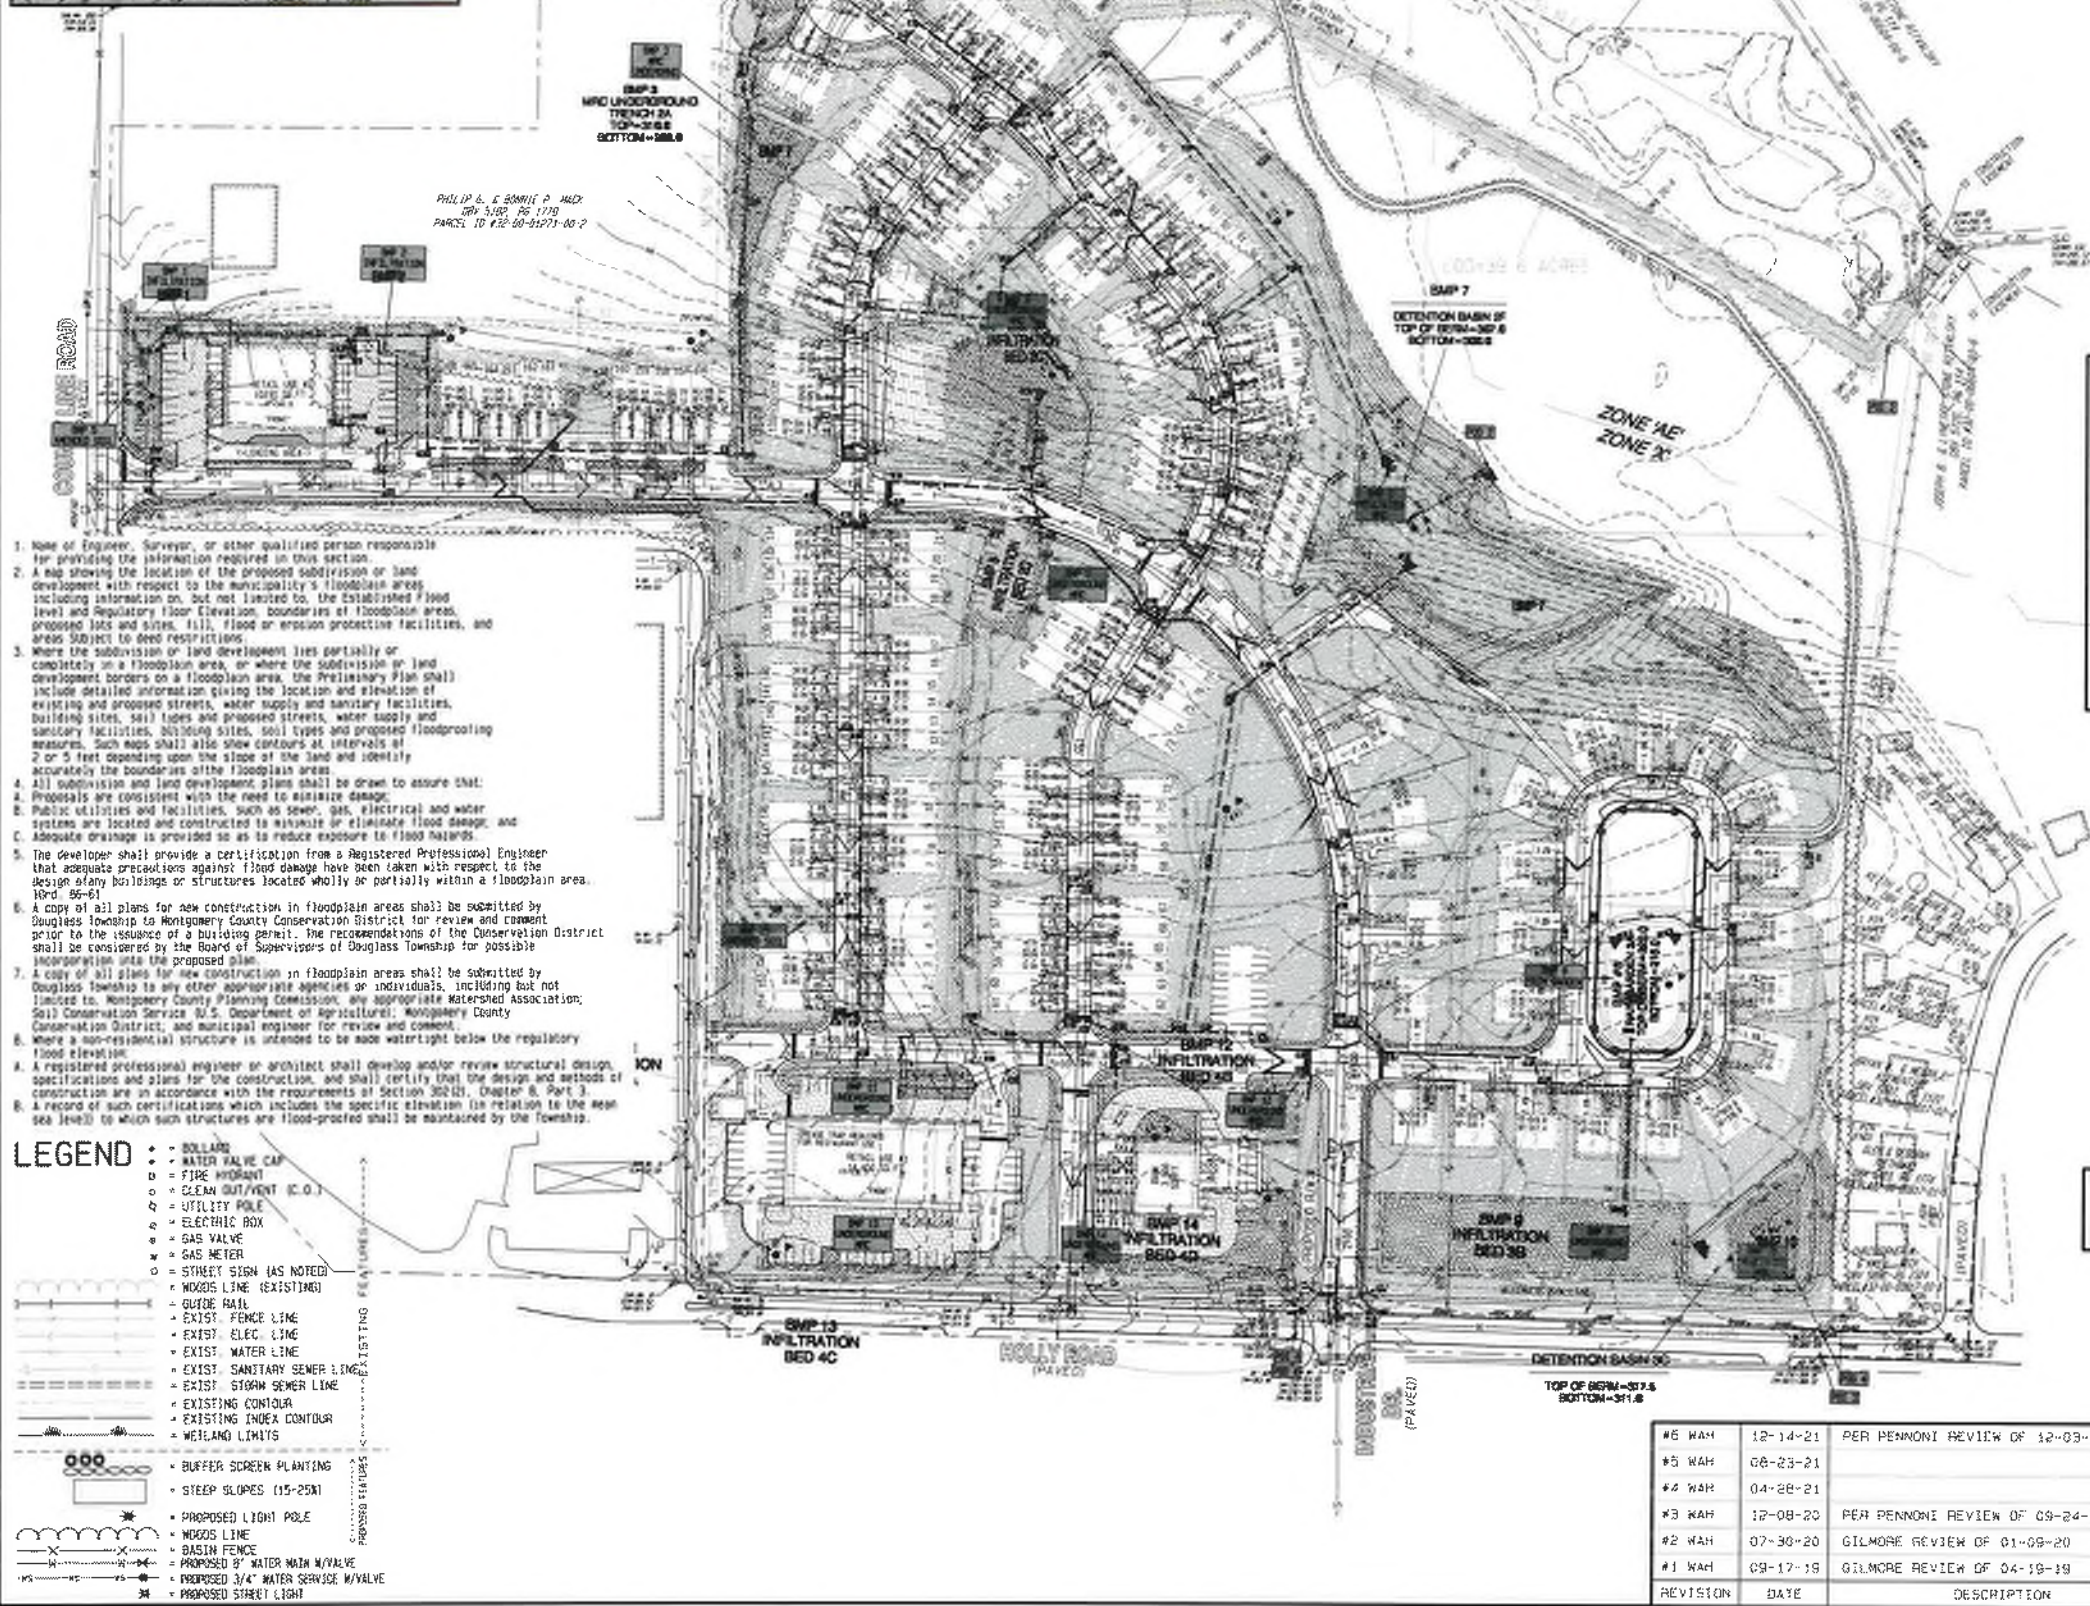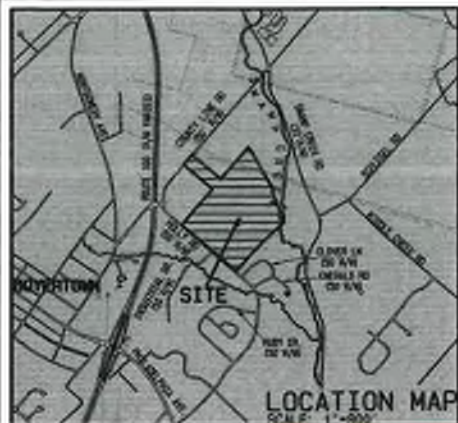

BMP LIST

BMP 1
AMENDED SOIL 0.16 ACRES

BMP 2
BMP 1 INFILTRATION BED
BMP 2 INFILTRATION BED
BMP 3 UNDERGROUND MRC
BMP 4 UNDERGROUND MRC
BMP 5 UNDERGROUND MRC
BMP 6 UNDERGROUND MRC
BMP 7 VEGETATED MRC
AMENDED SOIL 10.71 ACRES

BMP 8
BMP 8 RAIN GARDEN
BMP 9 UNDERGROUND MRC
BMP 10 VEGETATED MRC
AMENDED SOIL 4.56 ACRES

BMP 9
BMP 11 UNDERGROUND MRC
BMP 12 UNDERGROUND MRC
BMP 13 UNDERGROUND MRC
BMP 14 UNDERGROUND MRC
AMENDED SOIL 3.79 ACRES

Soils on site are:

Ado - Abbotstown silt loam, 3-8% slopes
Bo - Broomfield/Inverness silt loam
Ca - Calton silt loam, occasionally ponded, 0-2% slopes
Pa - Penn silt loam, 3-8% slopes
Pd - Penn silt loam, 3-8% slopes
Ra - Raritan silt loam, 0-2% slopes
Rb - Raritan silt loam, 0-2% slopes
SOIL LIMITATIONS	SOIL RESOLUTIONS	Ado	Bo	Ca	Pa	Pd	Ra	Rb	Rc	Rd	Rf	Rg	Rh	Ri	Rj	Rk	Rl	Rm	Rn	Ro	Rp	Rq	Rr	Rs	Rt	Ru	Rv	Rw	Rx	Ry	Rz
Hydrat/Arctic inclusions	Avoidance, pumped water filter bags, trench plugs		X	X																											
Depth to Saturated Zone/Seasonal High Water Table	Pumped water filter, footer drains	38cm	38cm	38cm	>200cm	>200cm	53cm	53cm	
Depth to Restrictive Layer	Test to determine depth, design for conditions	51cm	217cm	48cm	55cm	86cm	68cm	36cm	81cm	156cm																					
Outcrops Cave	Layback slopes follow OSHA rules for safety	X	X	X	X	X	X	X	X	X	X	X	X	X	X	X	X	X	X	X	X	X	X	X	X	X	X	X	X	X	X
Corrosion to Concrete/Steel	Corrosive resistant concrete - protective barrier between water and the steel - galvanized steel	C/S	C/S	C/S	C	C	C/S	C/S	C/S	C/S	C/S	C/S	C/S	C/S	C/S	C/S	C/S	C/S	C/S	C/S	C/S	C/S	C/S	C/S	C/S	C/S	C/S	C/S	C/S	C/S	C/S
Droughty	Compact mix to hold in moisture					X	X																								
Easily Erodible	Maintain erosion control BMPs	X		X																											
Fluctuating	Layback slopes/design for conditions																														
Low Strength/Landslide Prone	Drainage ditch pumped water filter bag	X	X	X	X	X	X	X	X	X	X	X	X	X	X	X	X	X	X	X	X	X	X	X	X	X	X	X	X	X	X
Slow Percolation	Maintain erosion control BMPs	X	X	X																											
Piping	Trench plugs	X	X	X	X	X	X	X	X	X	X	X	X	X	X	X	X	X	X	X	X	X	X	X	X	X	X	X	X	X	X
Poor Source of Topsoil	Avoid reuse as topsoil or amend as necessary	X	X	X	X	X	X	X	X	X	X	X	X	X	X	X	X	X	X	X	X	X	X	X	X	X	X	X	X	X	X
Frost Action	Construct below frost depths/positive subgrade	X	X	X	X	X	X	X	X	X	X	X	X	X	X	X	X	X	X	X	X	X	X	X	X	X	X	X	X	X	X
Ponding	Design for conditions drainage trenches, pumped water filter bag, sump pumps, footer drains				X																										
Wetness	Trench plugs	X	X	X		X	X	X	X	X	X	X	X	X	X	X	X	X	X	X	X	X	X	X	X	X	X	X	X	X	X

FOR SAFETY: Keep the following areas in mind:

In the event groundwater is encountered, the contractor shall employ measures of the pumped water details as shown on the plan.

If bedrock is encountered, notify Design Engineer immediately. Changes may need to occur to the plan. The construction district must be informed of any changes.

Excavation walls may be unstable. Contractor shall always ensure that proper shoring methods and OSHA safety procedures are utilized to keep workers safe.

Contractor must ensure that areas that have been disturbed will be immediately stabilized with erosion control blanket, slope or whatever is called out in the construction sequence. Keep hay bales in readiness for emergencies.

LANDOWNER STORMWATER ACKNOWLEDGEMENT

I, the undersigned, acknowledge that the stormwater controls and BMPs are planned that can be allowed or removed only after approval by Douglas Township.

Signature: _____ Date: _____

POST CONSTRUCTION STORMWATER MANAGEMENT STATEMENT

I, the undersigned, acknowledge that any revision to the approved post-construction stormwater management plan must be approved by the Douglas Township and the Conservation District and that any revision to the plan must be submitted to the Conservation District for a determination of adequacy.

Signature: _____ Date: _____

DESIGN ENGINEER CERTIFICATION

I, the undersigned, certify that the design and construction of the stormwater management facilities shall be in accordance with the standards and criteria of the Douglas Township Stormwater Management Ordinance.

Signature: _____ Date: _____

**CONTRIBUTING PER UNIT
RUNOFF VOLUME CALCULATION :**

AVERAGE PER TOWNHOUSE UNIT = 1,900 SQ. FT.
AVERAGE PER SINGLE FAMILY UNIT = 3,290 SQ. FT.

NOTE :

A "SECOND DRAWING" (I.E., AS-BUILT PLANS) OF ALL STORMWATER MANAGEMENT FACILITIES SHALL BE PROVIDED.

NPDES APPLICANT :

BBJ ASSOCIATES INC. 6
JACKSON SUPPLY INC.
1030 W. GERMAIN/OWN PINE

SITUATE IN:

DOUGLASS TOWNSHIP,
MONTGOMERY COUNTY,
PENNSYLVANIA

PRELIMINARY POST CONSTRUCTION STORMWATER MANAGEMENT PLAN

GAMBONE: HOLLY ROAD

Ludgate Engineering Corporation

ENGINEERING SURVEYING PLANNING
ENVIRONMENTAL SCIENTISTS
© 2016

1300 N. CORPORATE CENTER
10 VANGUARD DRIVE, SUITE 50
READING, PA 19606
PHONE 610/404-7330
FAX 610/404-7371

CHARTER :

FOR
6-30-16
SCALE
1"=100'

COMPUTER FILE

FILE NAME
CALC. DATE
#10000
1/10/17
COMPUTER NUMBER
D-7802015 SHEET 11 OF 27


#6 WAH	12-14-21	PER PENNONTI REVIEW OF 12-03-20
#5 WAH	08-23-21	
#4 WAH	04-28-21	
#3 WAH	12-08-20	PER PENNONTI REVIEW OF 09-24-20
#2 WAH	07-30-20	GILMORE REVIEW OF 01-09-20
#1 WAH	09-17-19	GILMORE REVIEW OF 04-19-19
REVISION	DATE	DESCRIPTION

RONALD E. & BRANDY L. SMALE
OBV 585B, PG 316
ACE ID #32-00-01271-15-5

BENT
I. PIN
(FND)

S29°26'30"E

CLARENCE W. & JEAN W. BOSLER
OBV 5109, PG 902
PARCEL ID #32-00-01271-25-4

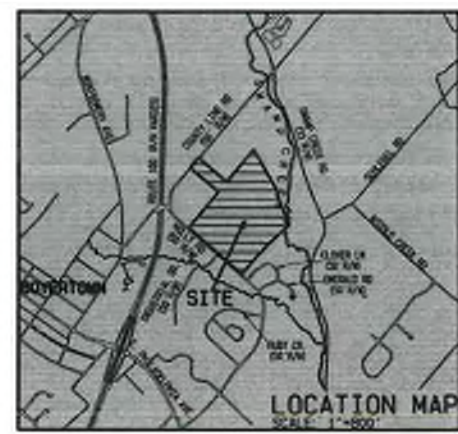

BMP 4
MRC UNDERGROUND
TRENCH 2B
TOP=305.5
BOTTOM=302.0

BMP 3
MRC UNDERGROUND
TRENCH 2A
TOP=310.0
BOTTOM=306.0

BMP 4

BMP 7

- LEGEND**
- BOLLARD
 - WATER VALVE CAP
 - FIRE HYDRANT
 - CLEAN OUT/VENT (C.O.)
 - UTILITY POLE
 - ELECTRIC BOX
 - GAS VALVE
 - GAS METER
 - STREET SIGN (AS NOTED)
 - WORKS LINE (EXISTING)
 - GUIDE RAIL
 - EXIST. FENCE LINE
 - EXIST. ELEC. LINE
 - EXIST. WATER LINE
 - EXIST. SANITARY SEWER LINE
 - EXIST. STORM SEWER LINE
 - EXISTING CONTOUR
 - EXISTING INDEX CONTOUR
 - WETLAND LIMITS
 - BUFFER SCREEN PLANTING
 - STEEP SLOPES (15-25%)
 - PROPOSED LIGHT POLE
 - WOODS LINE
 - BASIN FENCE
 - PROPOSED 6" WATER MAIN W/VALVE
 - PROPOSED 3/4" WATER SERVICE W/VALVE
 - PROPOSED STREET LIGHT

N39°56'30"E

768.93'

855.72'

APPROX. LOCATION
100-YEAR FLOODPLAIN
PER FEMA

APPROX. LOCATION
100-YEAR FLOODWAY
PER FEMA

MATCH LINE
(SEE SHEET 300)

**PRELIMINARY
PCSM/UTILITY & GRADING PLAN**

GAMBONE: HOLLY ROAD

Ludgate Engineering Corporation
ENGINEERS SURVEYORS PLANNERS
ENVIRONMENTAL SCIENTISTS
© 2011


LINCOLN CORPORATE CENTER
10 VANGUARD DRIVE, SUITE 90
READING, PA 19605
PHONE 610/404-7530
FAX 610/404-7371

NPDES APPLICANT:
GOJ ASSOCIATES INC. &
JACKSON SUPPLY INC.
1030 W. GERMANTOWN PIKE

SITUATE IN:
DOUGLASS TOWNSHIP,
MONTGOMERY COUNTY,
PENNSYLVANIA

REVISION	DATE	DESCRIPTION
#6 WAH	12-14-21	PER PENNONTI REVIEW OF 12-03-20
#5 WAH	08-23-21	
#4 WAH	04-28-21	
#3 WAH	12-08-20	PER PENNONTI REVIEW OF 09-24-20
#2 WAH	07-30-20	GILMORE REVIEW OF 01-09-20
#1 WAH	09-17-19	GILMORE REVIEW OF 04-19-19

© COPYRIGHT 2011 BY LUDGATE ENGINEERING CORPORATION ALL RIGHTS RESERVED. NO PART OF THIS DOCUMENT MAY BE REPRODUCED OR TRANSMITTED IN ANY FORM OR BY ANY MEANS, ELECTRONIC OR MECHANICAL, WITHOUT PERMISSION IN WRITING FROM LUDGATE ENGINEERING CORPORATION.	DRAWN PSR 6-30-16 SCALE 1"=40'	COMP. BY JMS TAR MAP PARCEL SEE ABOVE	DATE 01-23-21 DRAWING NUMBER D-7802015 SHEET 12 OF 82
--	--	--	--

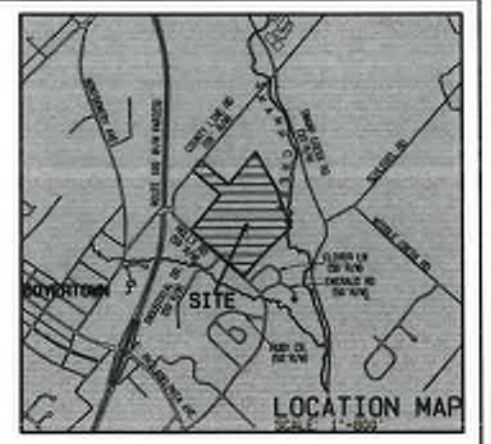

- LEGEND**
- BOLLARD
 - WATER VALVE CAP
 - FIRE HYDRANT
 - CLEAN OUT/VENT (C.O.)
 - UTILITY POLE
 - ELECTRIC BOX
 - GAS VALVE
 - GAS METER
 - STREET SIGN (AS NOTED)
 - WOODS LINE (EXISTING)
 - GUIDE RAIL
 - EXIST. FENCE LINE
 - EXIST. ELEC. LINE
 - EXIST. WATER LINE
 - EXIST. SANITARY SEWER LINE
 - EXIST. STORM SEWER LINE
 - EXISTING CONTOUR
 - EXISTING INDEX CONTOUR
 - WETLAND LIMITS
 - BUFFER SCREEN PLANTING
 - STEEP SLOPES (15-25%)
 - PROPOSED LIGHT POLE
 - WOODS LINE
 - BASIN FENCE
 - PROPOSED 6" WATER MAIN W/VALVE
 - PROPOSED 3/4" WATER SERVICE W/VALVE

MATCH LINE
(SEE SHEET 304)

MATCH LINE
(SEE SHEET 306)

MATCH LINE
(SEE SHEET 306)

BMP 7
DETENTION BASIN 2F
TOP OF BERM=307.0
BOTTOM=300.0

BMP 5
INFILTRATION
BED 2C

BMP 5
INFILTRATION
BED 2D

NPDES APPLICANT:		
#6 WAH	12-14-21	PER PENNDOT REVIEW OF 09-24-20
#5 WAH	08-23-21	GILMORE REVIEW OF 01-09-20
#4 WAH	04-28-21	GILMORE REVIEW OF 04-19-19
#3 WAH	12-08-20	
#2 WAH	07-30-20	
#1 WAH	09-17-19	
REVISION	DATE	DESCRIPTION

SITUATE IN:
DOUGLASS TOWNSHIP,
MONTGOMERY COUNTY,
PENNSYLVANIA

PRELIMINARY PCSM/UTILITY & GRADING PLAN

GAMBONE: HOLLY ROAD




Ludgate Engineering Corporation
ENGINEERING, SURVEYING & PLANNING
ESTABLISHED 1988

LINCOLN CORPORATE CENTER
10 VANGUARD DRIVE, SUITE 50
READING, PA 19606
PHONE 610/404-7330
FAX 610/404-7373

DRWN	COMP	COMP	CALL	COMPUTER
PSH	PSH	PSH	DATE	FILE
6-30-15			1-20-21	
SCALE	TAX MAP PARCEL	SEE ABOVE	D-7802015	SHEET 17 OF 80
1"=40'				

Project Desc: Philip G. & Bonnie P. Mack DBV 5192, PG 1779 Parcel ID #32-00-01271-00-2

PHILIP G. & BONNIE P. MACK
DBV 5192, PG 1779
PARCEL ID #32-00-01271-00-2

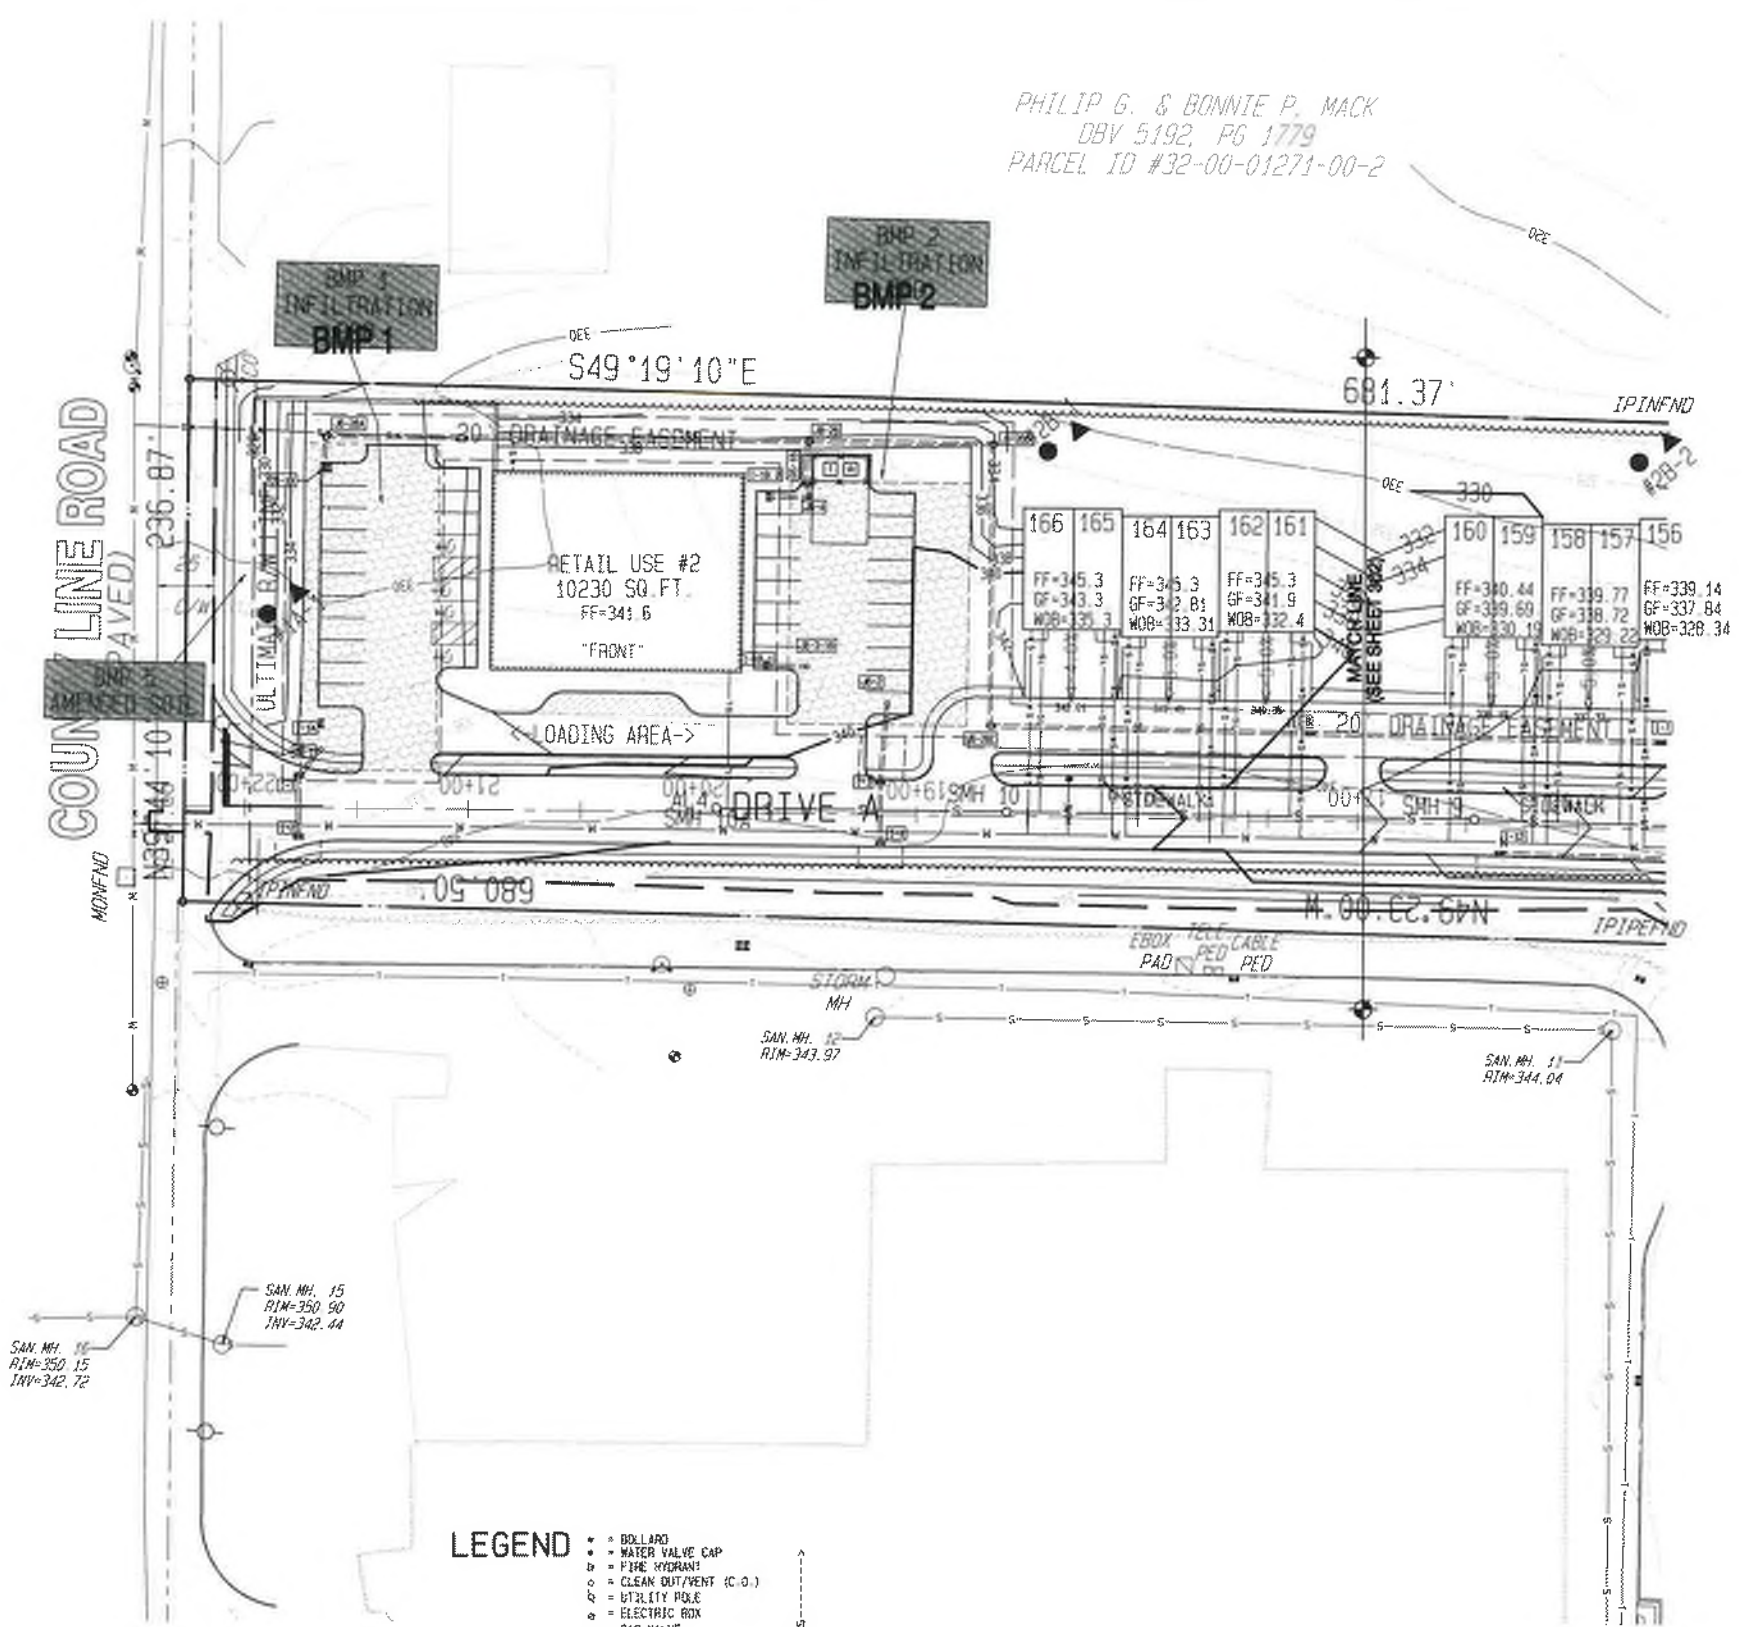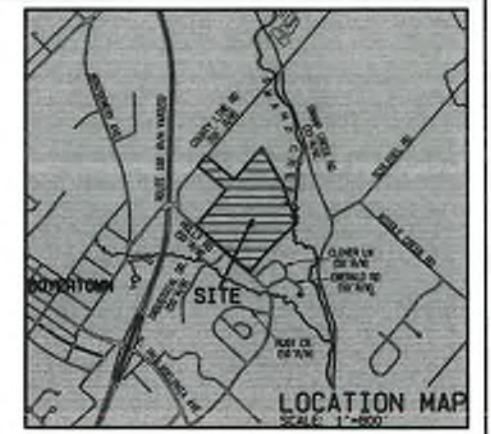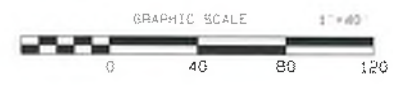

LEGEND

- DOLLARD
- WATER VALVE CAP
- FIRE HYDRANT
- CLEAN OUT/VENT (C.O.)
- UTILITY POLE
- ELECTRIC BOX
- GAS VALVE
- GAS METER
- STREET SIGN (AS NOTED)
- WOODS LINE (EXISTING)
- EXIST. FENCE LINE
- EXIST. ELEC. LINE
- EXIST. WATER LINE
- EXIST. SANITARY SEWER LINE
- EXIST. STORM SEWER LINE
- EXISTING CONTOUR
- EXISTING INDEX CONTOUR
- WETLAND LIMITS
- BUFFER SCREEN PLANTING
- STEEP SLOPES (15-25%)
- PROPOSED LIGHT POLE
- WOODS LINE
- BASTEN FENCE
- PROPOSED 8" WATER MAIN W/VALVE
- PROPOSED 3/4" WATER SERVICE W/VALVE
- PROPOSED STREET LIGHT

NPDES APPLICANT:

#6 WAH	12-14-21	PER PENNSYLVANIA REVIEW OF 08-24-20
#5 WAH	08-23-21	GILMORE REVIEW OF 01-09-20
#4 WAH	04-28-21	GILMORE REVIEW OF 04-19-19
#3 WAH	12-08-20	
#2 WAH	07-30-20	
#1 WAH	09-17-19	
REVISION	DATE	DESCRIPTION

PRELIMINARY
PCSM/UTILITY & GRADING PLAN

GAMBONE: HOLLY ROAD

Ludgate Engineering Corporation
ENGINEERS, SURVEYORS, PLANNERS
ENVIRONMENTAL SCIENTISTS
© 2017

LINCOLN CORPORATE CENTER
10 VANGUARD DRIVE, SUITE 90
READING, PA 19606
PHONE 610/404-7330
FAX 610/404-7371

DATE	COMPILED	COMPLETED	PL. ONE	COMPUTER FILE
01-20-16	01-20-16	01-20-16	01-20-16	01-20-16
SCALE	TAX MAP PARCEL	DRAWING NUMBER		
1"=40'	SEE ABOVE	0-7862015 SHEET 14 OF 20		

INDUSTRIAL
DR.
(PAVED)

DETENTION BASIN 3C
TOP OF BERM=317.5
BOTTOM=311.0


BMP 9
INFILTRATION
BED 3B

BMP #8
RAIN GARDEN 3A
TOP OF BERM=320.0
BOTTOM=316.0

BMP 7

BMP 7
VEGETATED

GRAPHIC SCALE
1"=40'
0 40 80 120

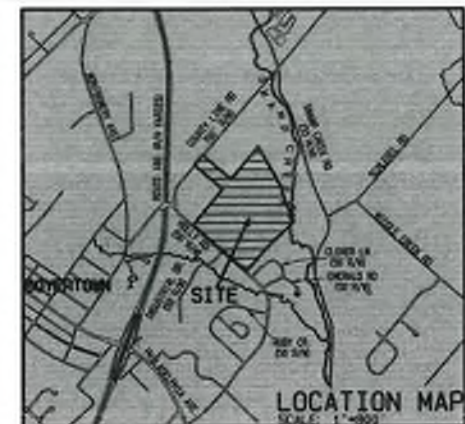

LEGEND

- BOLLARD
- WATER VALVE CAP
- FIRE HYDRANT
- CLEAN OUT/VENT
- UTILITY POLE
- ELECTRIC BOX
- GAS VALVE
- GAS METER
- STREET SIGN (AS NOTED)
- MOOSE LINE (EXISTING)
- BUFFER RAIL
- EXIST. FENCE LINE
- EXIST. ELEC. LINE
- EXIST. WATER LINE
- EXIST. SANITARY SEWER LINE
- EXIST. STORM SEWER LINE
- EXISTING CONTOUR
- EXISTING INDEX CONTOUR
- WETLAND LIMITS
- BUFFER SCREEN PLANTING
- STEEP SLOPES (15-25%)
- PROPOSED LIGHT POLE
- MOOSE LINE
- BASIN FENCE
- PROPOSED 8" WATER MAIN W/VALVE
- PROPOSED 3/4" WATER SERVICE W/VALVE
- PROPOSED STREET LIGHT

NPDES APPLICANT:

#6 WAH	12-14-21	PER GILMORE REVIEW OF 01-09-20
#5 WAH	06-23-21	PER GILMORE REVIEW OF 01-09-20
#4 WAH	04-28-21	PER GILMORE REVIEW OF 01-09-20
#3 WAH	12-08-20	PER GILMORE REVIEW OF 01-09-20
#2 WAH	07-30-20	PER GILMORE REVIEW OF 01-09-20
#1 WAH	03-17-19	PER GILMORE REVIEW OF 01-09-20
REVISION	DATE	DESCRIPTION

SITUATE IN:
DOUGLASS TOWNSHIP,
MONTGOMERY COUNTY,
PENNSYLVANIA

PRELIMINARY
PCSM/UTILITY & GRADING PLAN

GAMBONE: HOLLY ROAD

Ludgate Engineering
Corporation


ENGINEERS, SURVEYORS, PLANNERS
ENVIRONMENTAL SCIENTISTS
© 2017

LINCOLN CORPORATE CENTER
10 VANGUARD DRIVE, SUITE 90
READING, PA 19606
PHONE 610/404-7330
FAX 610/404-7371


© COPYRIGHT 2017 BY Ludgate Engineering Corporation ALL RIGHTS RESERVED. NO PART OF THIS DOCUMENT MAY BE REPRODUCED, COPIED, OR TRANSMITTED IN ANY FORM OR BY ANY MEANS, ELECTRONIC OR MECHANICAL, INCLUDING PHOTOCOPYING, RECORDING, OR BY ANY INFORMATION STORAGE AND RETRIEVAL SYSTEM, WITHOUT THE WRITTEN PERMISSION OF LUDGATE ENGINEERING CORPORATION.	DRAWN PSR 6-30-16	COMPILED PSR 6-30-16	SCALE 1"=40'	PA ONE CALL DATE #01/09/20 13/01/17	COMPUTER FILE C:\LUDGATE\GAMBONE\HOLLY ROAD\HOLLY ROAD.DWG
	SEE ABOVE			D-7802015	SHEET 16 OF 16

MONFND


(PAVED)

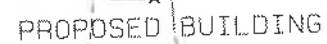

- # LEGEND
- ROLL-AR
 - WATER VALVE CAP
 - FIRE HYDRANT
 - CLEAN OUT / JUMP (E.O.)
 - UTILITY POLE
 - ELECTRIC BOX
 - GAS VALVE
 - GAS METER
 - STREET SIGN (AS NOTED)
 - WOODS LINE (EXISTING)
 - OUTSIDE RAIL
 - EXIST. FENCE LINE
 - EXIST. ELEC. LINE
 - EXIST. WATER LINE
 - EXIST. SANITARY SEWER LINE
 - EXIST. STORM SEWER LINE
 - EXISTING CONTOUR
 - EXISTING INDEX CONTOUR
 - WETLAND LIMITS
 - BUFFER SCREEN PLANTING
 - STEEP SLOPES (15-25%)
 - PROPOSED LIGHT POLE
 - WOODS LINE
 - BASIN FENCE
 - PROPOSED 3/4" WATER MAIN W/VALVE
 - PROPOSED 3/4" WATER SERVICE W/VALVE
 - PROPOSED STREET LIGHT
-
- The legend includes several diagrams: a horizontal line with a small circle (roll-ar), a horizontal line with a small square (water valve cap), a horizontal line with a small circle and a cross (fire hydrant), a horizontal line with a small circle and a cross (clean out / jump), a horizontal line with a small circle and a cross (utility pole), a horizontal line with a small circle and a cross (electric box), a horizontal line with a small circle and a cross (gas valve), a horizontal line with a small circle and a cross (gas meter), a horizontal line with a small circle and a cross (street sign), a horizontal line with a small circle and a cross (woods line), a horizontal line with a small circle and a cross (outside rail), a horizontal line with a small circle and a cross (exist. fence line), a horizontal line with a small circle and a cross (exist. elec. line), a horizontal line with a small circle and a cross (exist. water line), a horizontal line with a small circle and a cross (exist. 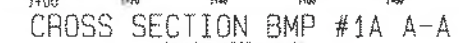




3. A "RECORD DRAWING" (I.E. AS-BUILT PLANS) OF ALL STORMWATER MANAGEMENT FACILITIES SHALL BE REQUIRED.

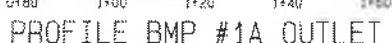

#6 WAM	12-14-21	PER PENNONI REVIEW OF 12-03-20
#5 WAM	08-23-21	
#4 WAM	04-28-21	
#3 WAM	12-08-20	PER PENNONI REVIEW OF 09-24-20
#2 WAM	07-30-20	GILMORE REVIEW OF 01-09-20
#1 WAM	09-17-19	GILMORE REVIEW OF 04-19-19
REVISION	DATE	DESCRIPTION

(C) COPYRIGHT 2017 BY JOHNSON BRIDGES CORPORATION THIS INSTRUMENT IS VALID FOR ALL NEW AND EXISTING JOHNSON BRIDGES CORPORATION PLANTS, INCLUDING BUT NOT LIMITED TO, THE PLANT OF JOHNSON BRIDGES CORPORATION IN AND NEAR THE CITY OF CHICAGO, ILLINOIS. THE SPECIFIC DEDICATED MEMBERSHIP OF THIS INSTRUMENT IS JOHNSON BRIDGES CORPORATION	DRAWING 0-30-16 SCALE 1"=20'	COMPLETION DATE TAX MAP PARCEL SEE ABOVE	PLANT CALL DATE 02/23/17 2:29:17	COMPUTER FILE C:\Work\17020205\0101\0101.dwg
---	---------------------------------------	---	---	---

Permalink: <https://www.industrydocuments.ucsf.edu/docs/200317> and <https://www.industrydocuments.ucsf.edu/docs/200318>

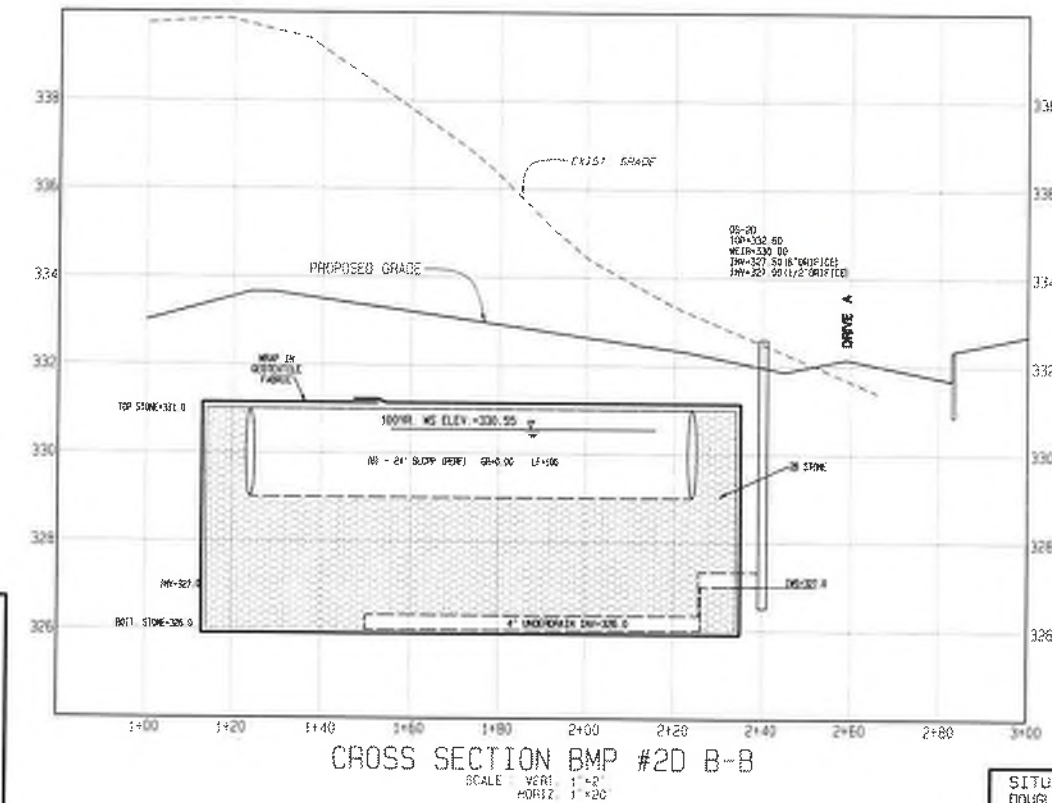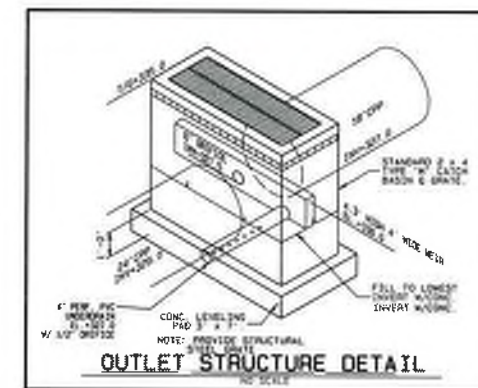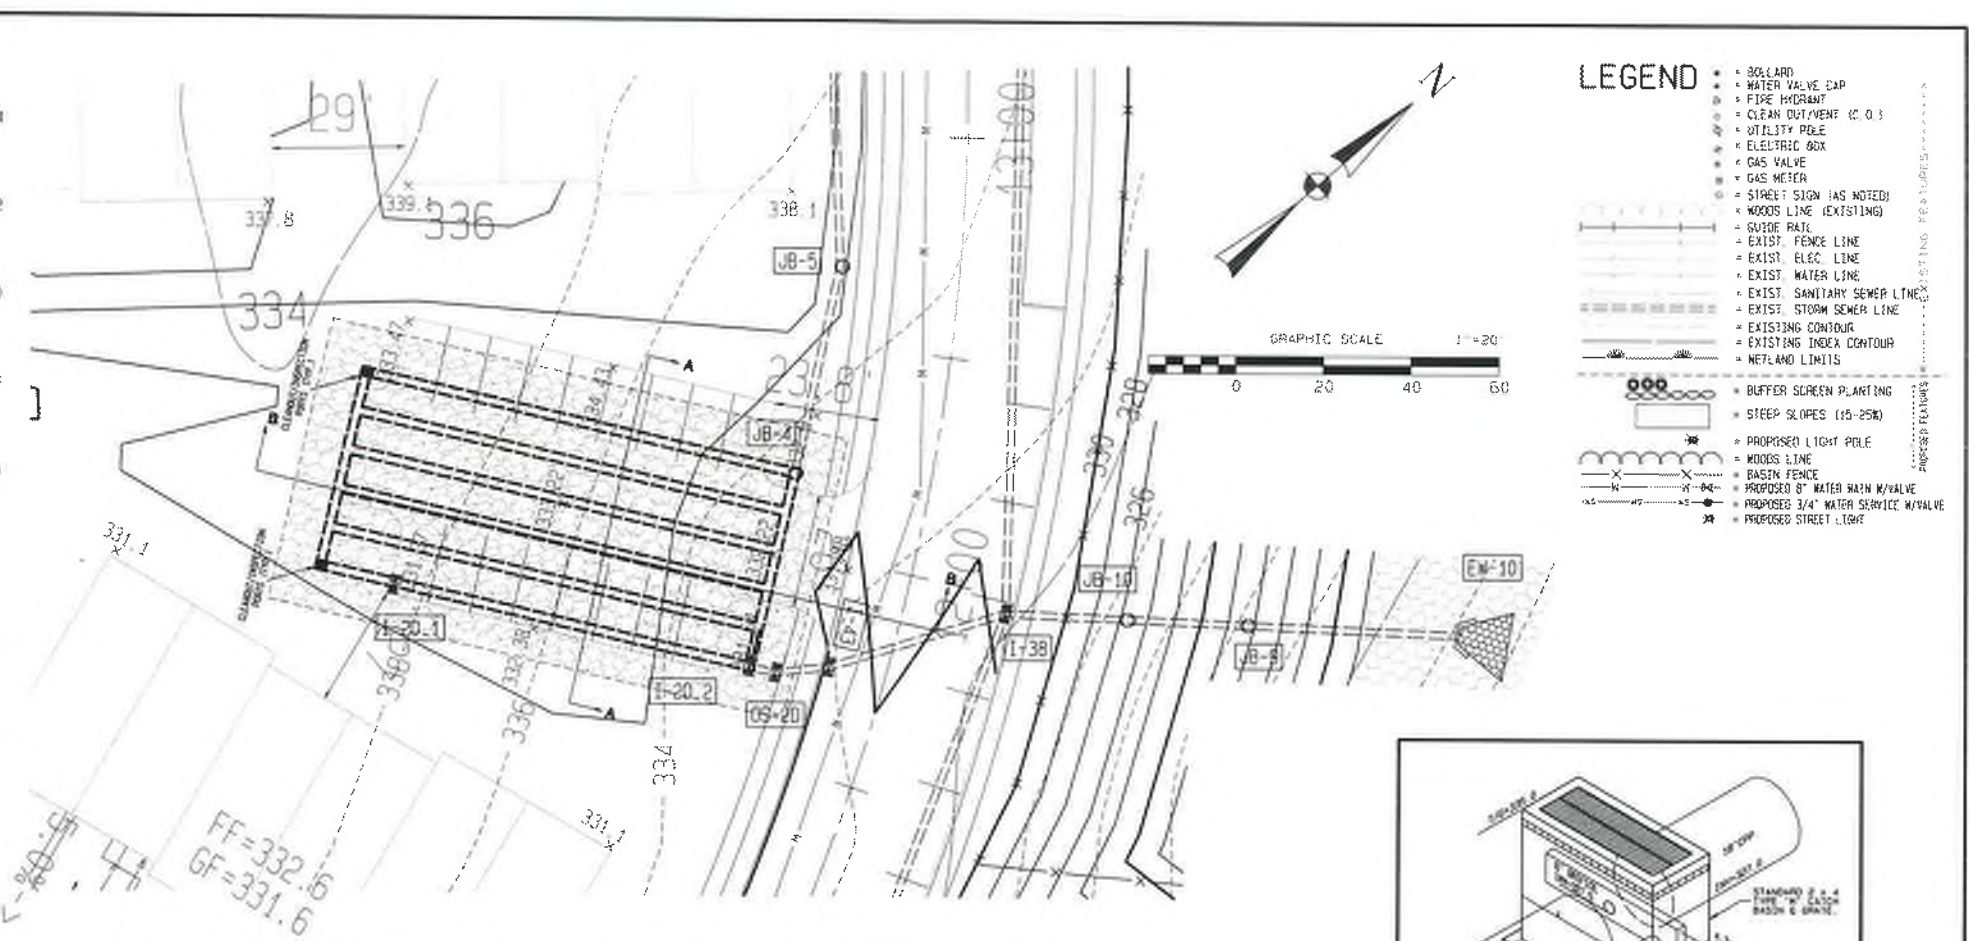

#6 WAH	12-14-21	PER PENNONI REVIEW OF 12-03-20
#5 WAH	08-23-21	
#4 WAH	04-28-21	
#3 WAH	12-06-20	PER PENNONI REVIEW OF 08-24-20
#2 WAH	07-30-20	GILMORE REVIEW OF 01-09-20
#1 WAH	09-17-18	GILMORE REVIEW OF 04-19-18
REVISION	DATE	DESCRIPTION

PRELIMINARY
UNDERGROUND MRC #2D (BMP 5)
PCSM/UTILITY & GRADING PLAN

GAMBONE: HOLLY ROAD

Ludgate Engineering
Corporation

$$Y_4/C_4(A_1, C_4(30^\circ)) = 0.5 \pm 0.05$$

20 VANGUARD DRIVE, SUITE
READING, PA 19606
PHONE 610/404-7320
FAX 610/404-7371

DRINK	COMP. ORIG.	COMP. LOC.	PA. ONE	COMPUTER FILE
-------	------------------------	-----------------------	---------	---------------

PSN			CALL DATE	
000000			000000	

6-20-16			130-17	11-18-17 7-18-17 11-18-17 11-18-17
5/2/16 F	11-18-17 7-18-17 11-18-17 11-18-17		11-18-17 7-18-17 11-18-17 11-18-17	

1-625	SEE ABOVE	11-280304E SWEET 14 1/2
-------	-----------	-------------------------



1	2	
---	---	---	---	---	---	---	---	---	----	----	-----

© 2006 The Authors


SITUATE IN:
DOUGLASS TOWNSHIP,
MONTGOMERY COUNTY,
PENNSYLVANIA

NOTE:

1. A "RECORD DRAWING" (I.E., AS-BUILT PLANS) OF ALL STORMWATER MANAGEMENT FACILITIES SHALL BE REQUIRED.




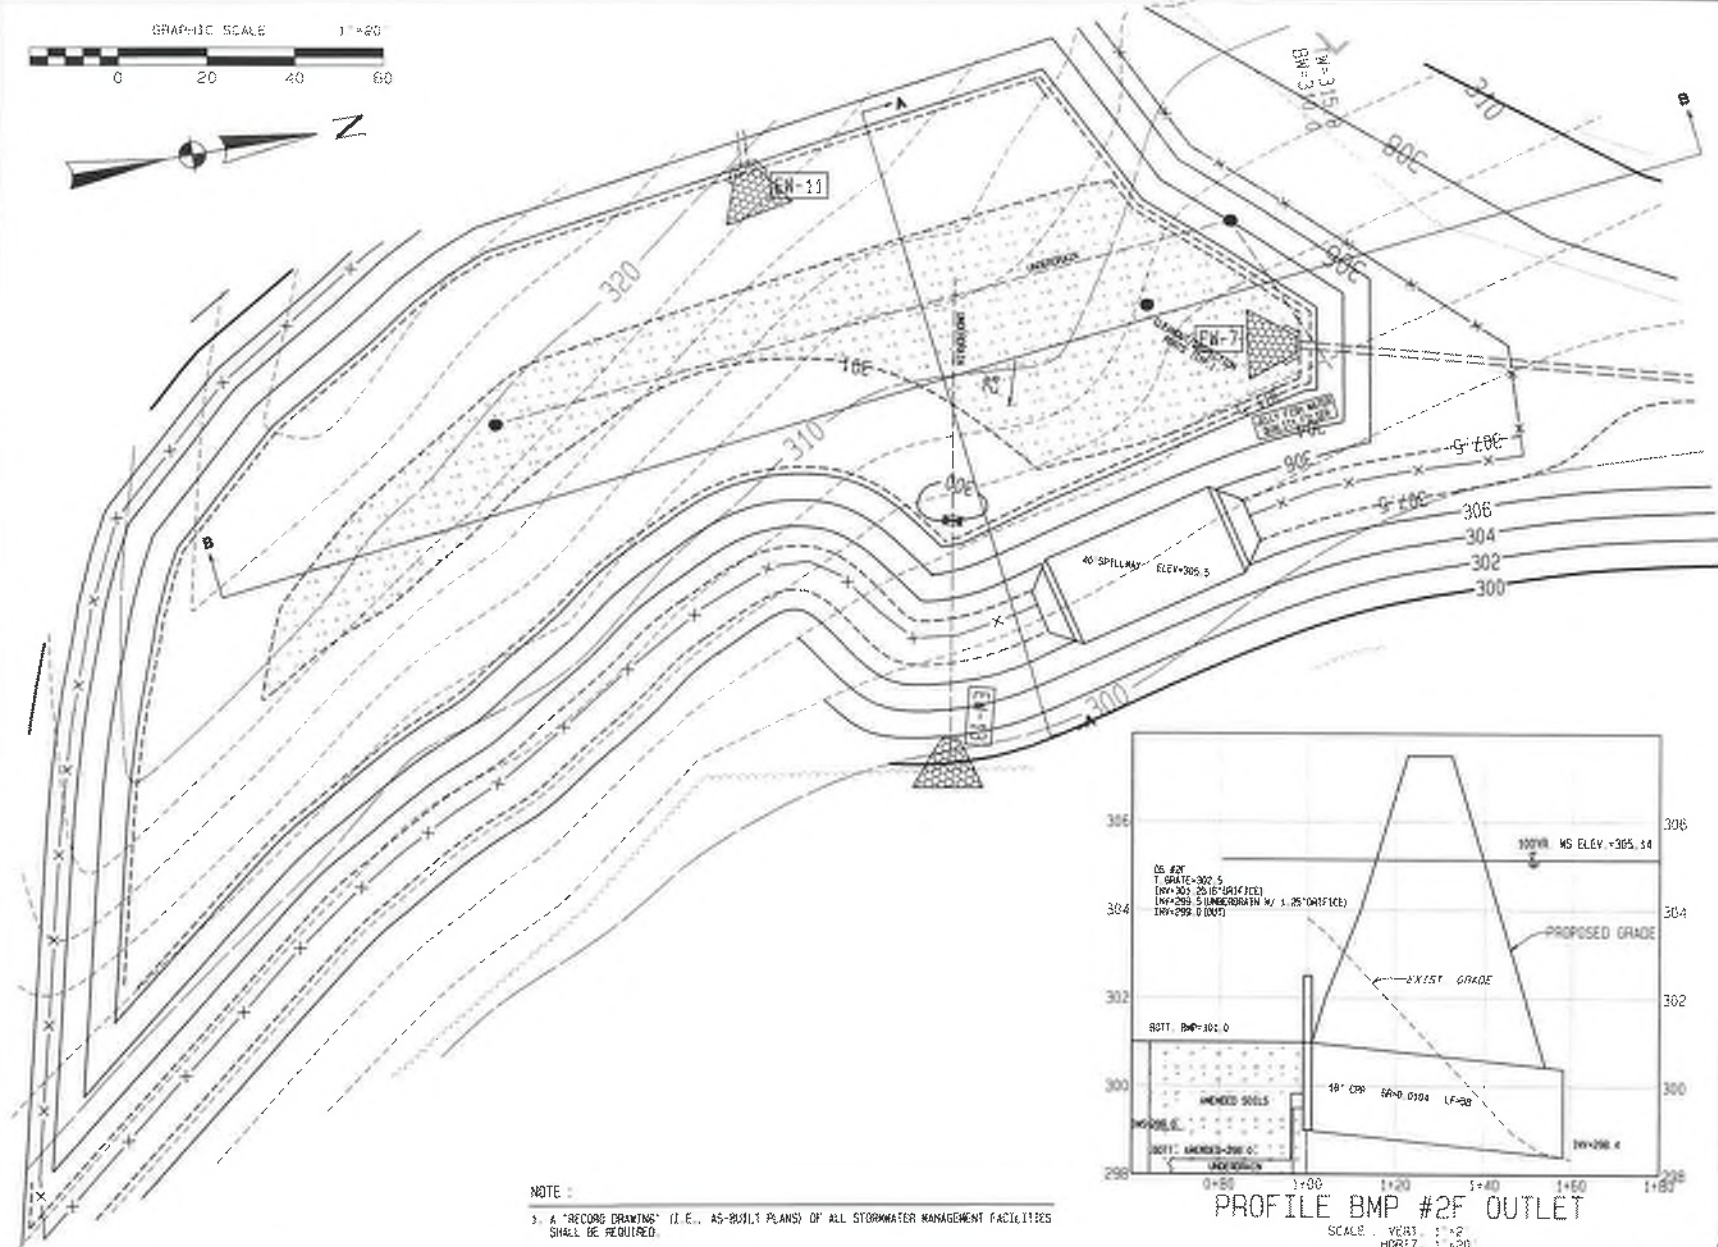
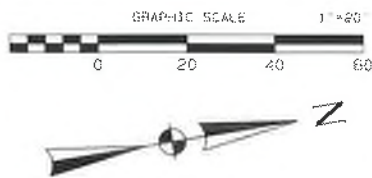


NOTE:
3. A "RECORD DRAWING" (I.E., AS-BUILT PLANS) OF ALL STORMWATER MANAGEMENT FACILITIES SHALL BE REQUIRED.

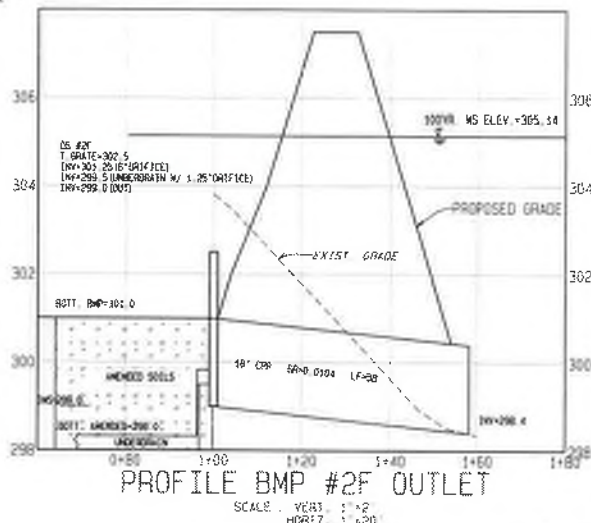


LEGEND

- BOLLARD
- WATER VALVE CAP
- FIRE HYDRANT
- CLEAN OUT/VENT (C.O.)
- UTILITY POLE
- ELECTRIC BOX
- GAS VALVE
- GAS METER
- STREET SIGN (AS NOTED)
- MOOSE LINE (EXISTING)
- GUIDE RAIL
- EXIST. FENCE LINE
- EXIST. ELEC. LINE
- EXIST. WATER LINE
- EXIST. SANITARY SEWER LINE
- EXIST. STORM SEWER LINE
- EXISTING CONTOUR
- EXISTING INDEX CONTOUR
- METLAND LIMITS
- BUFFER SCREEN PLANTING
- STEEP SLOPES (15-25%)
- PROPOSED LIGHT POLE
- MOOSE LINE
- BASIN FENCE
- PROPOSED 8" WATER MAIN W/VALVE
- PROPOSED 3/4" WATER SERVICE W/VALVE
- PROPOSED STREET LIGHT

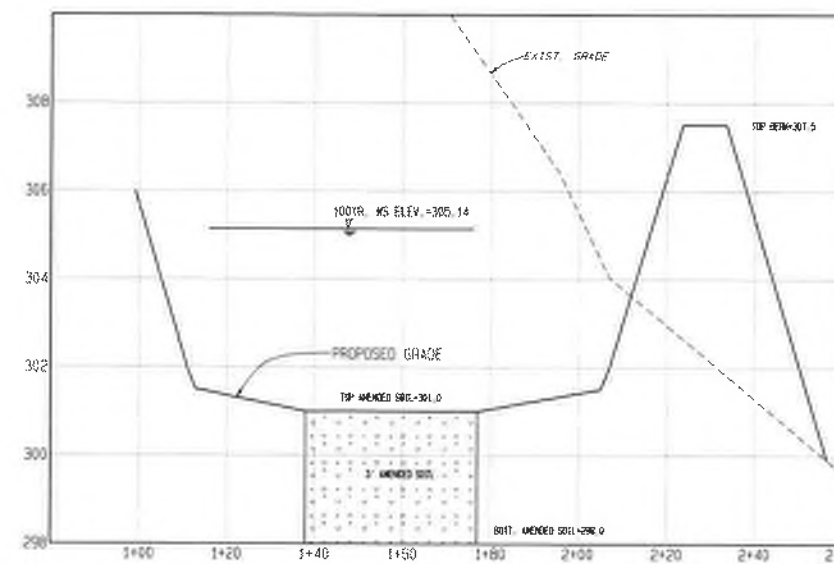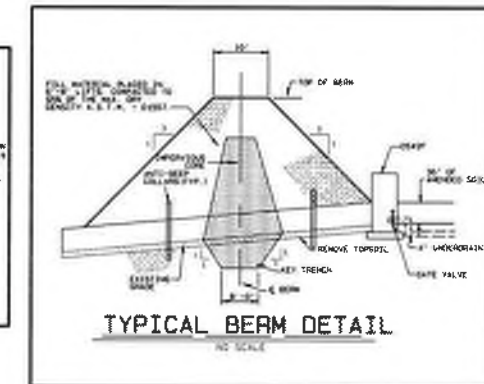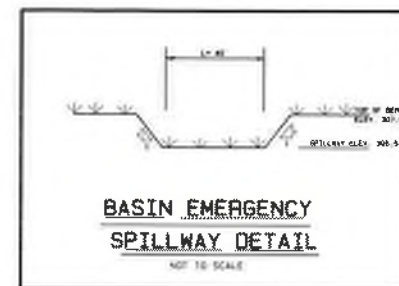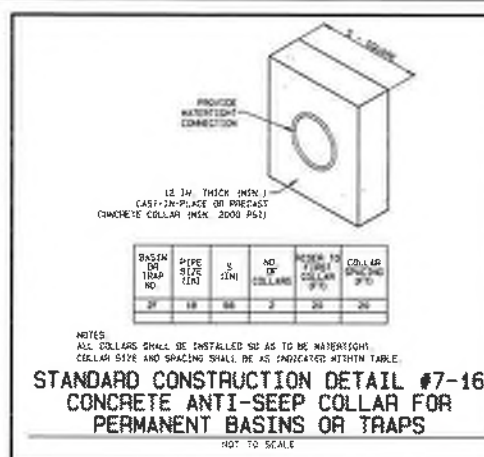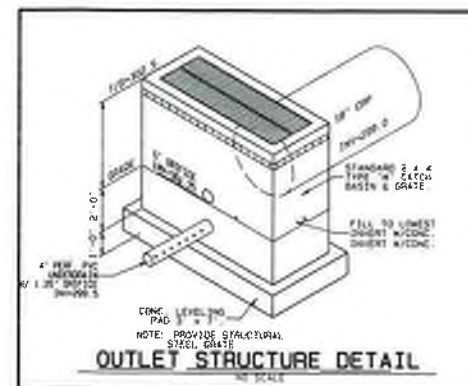

CROSS SECTION BMP #2F A-A
SCALE: VERT. 1"=2'
HORIZ. 1"=20'

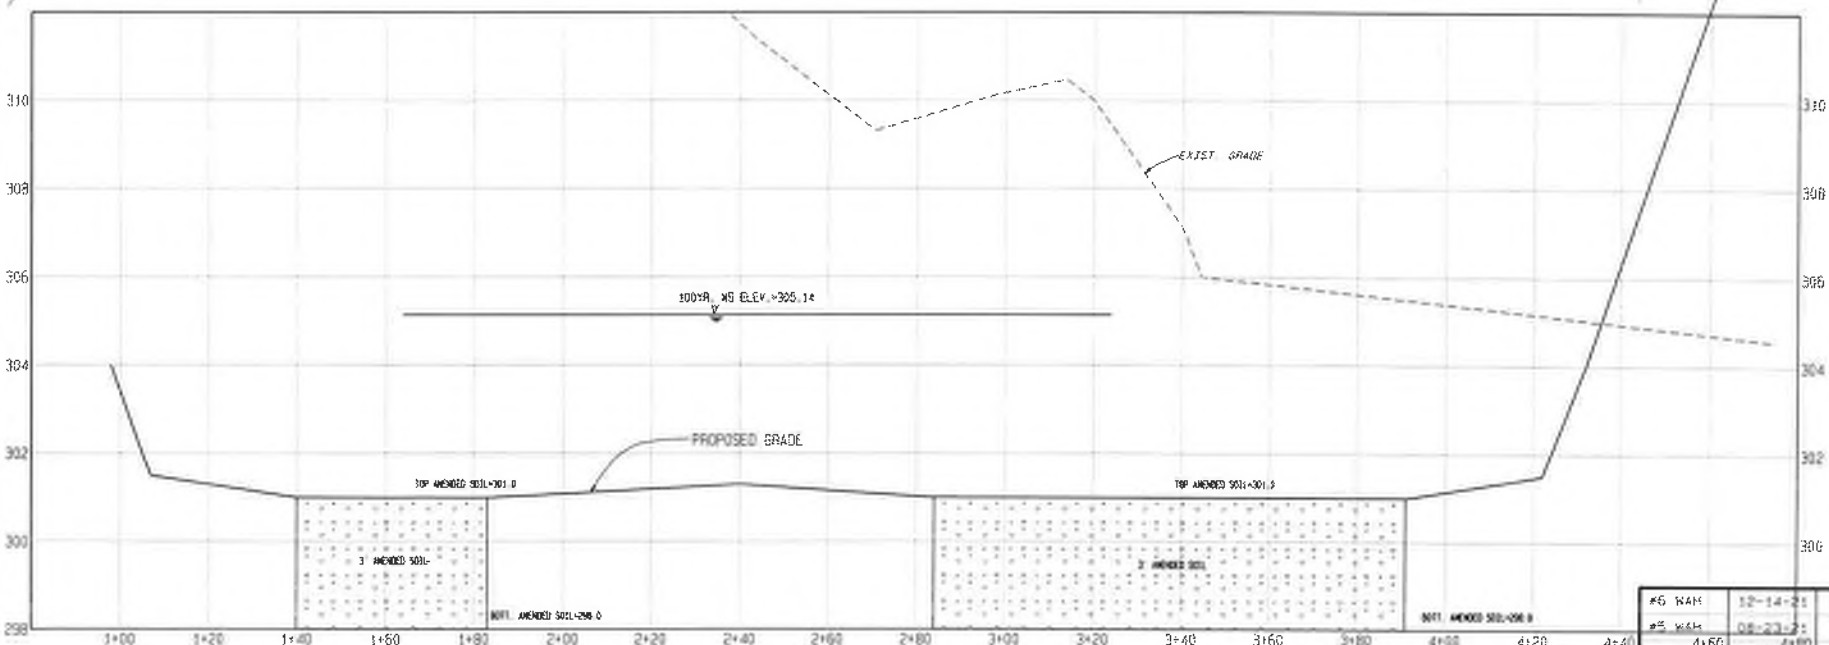

CROSS SECTION BMP #2F B-B
SCALE: VERT. 1"=2'
HORIZ. 1"=20'

PRELIMINARY VEGETATED MRC #2F (BMP 7) PCSM/UTILITY & GRADING PLAN

SITUATE IN:
DORGLASS TOWNSHIP,
MONTGOMERY COUNTY,
PENNSYLVANIA

GAMBONE: HOLLY ROAD

Ludgate Engineering
Corporation
ENGINEERS SURVEYORS PLANNERS
ENVIRONMENTAL SCIENTISTS
© 2017

LINCOLN CORPORATE CENTER
10 VANDERBILT DRIVE, SUITE 90
READING, PA 19606
PHONE 610/404-7330
FAX 610/404-7331

© copyright 2017
by
Ludgate Engineering Corporation

ALL RIGHTS RESERVED. NO PART OF THIS DOCUMENT MAY BE REPRODUCED OR TRANSMITTED IN ANY FORM OR BY ANY MEANS, ELECTRONIC OR MECHANICAL, INCLUDING PHOTOCOPYING, RECORDING, OR BY ANY INFORMATION STORAGE AND RETRIEVAL SYSTEM, WITHOUT PERMISSION IN WRITING FROM LUDGATE ENGINEERING CORPORATION.

COMPONENT COMP. DATE

6-30-16

SCALE

1"=20'

SEE ABOVE

COMPUTER FILE

401000

DATE

12-17

DRAWING NUMBER

0-7802015



SHEET 24 OF 28

#5 WAH	12-14-21	PER PENNONI REVIEW OF 12-03-20
#4 WAH	08-23-21	
#4 WAH	04-20-21	
#3 WAH	12-08-20	PER PENNONI REVIEW OF 09-24-20
#2 WAH	07-30-20	GILMORE REVIEW OF 01-09-20
#1 WAH	08-17-19	GILMORE REVIEW OF 04-19-19
REVISION	DATE	DESCRIPTION






- LEGEND**
- BOLLARD
 - WATER VALVE CAP
 - FIRE HYDRANT
 - CLEAN OUT/VENT (C.O.)
 - UTILITY POLE
 - ELECTRIC BOX
 - GAS VALVE
 - GAS METER
 - STREET SIGN (AS NOTED)
 - WOODS LINE (EXISTING)
 - GUIDE RAIL
 - EXIST. FENCE LINE
 - EXIST. ELEC. LINE
 - EXIST. WATER LINE
 - EXIST. SANITARY SEWER LINE
 - EXIST. STORM SEWER LINE
 - EXISTING CONTOUR
 - EXISTING INDEX CONTOUR
 - WETLAND LIMITS
 - BUFFER SCREEN PLANTING
 - STEEP SLOPES (15-25%)
 - PROPOSED LIGHT POLE
 - WOODS LINE
 - BASIN FENCE
 - PROPOSED 8" WATER MAIN W/VALVE
 - PROPOSED 3/4" WATER SERVICE W/VALVE
 - PROPOSED STREET LIGHT

EXISTING FEATURES

PROPOSED FEATURES

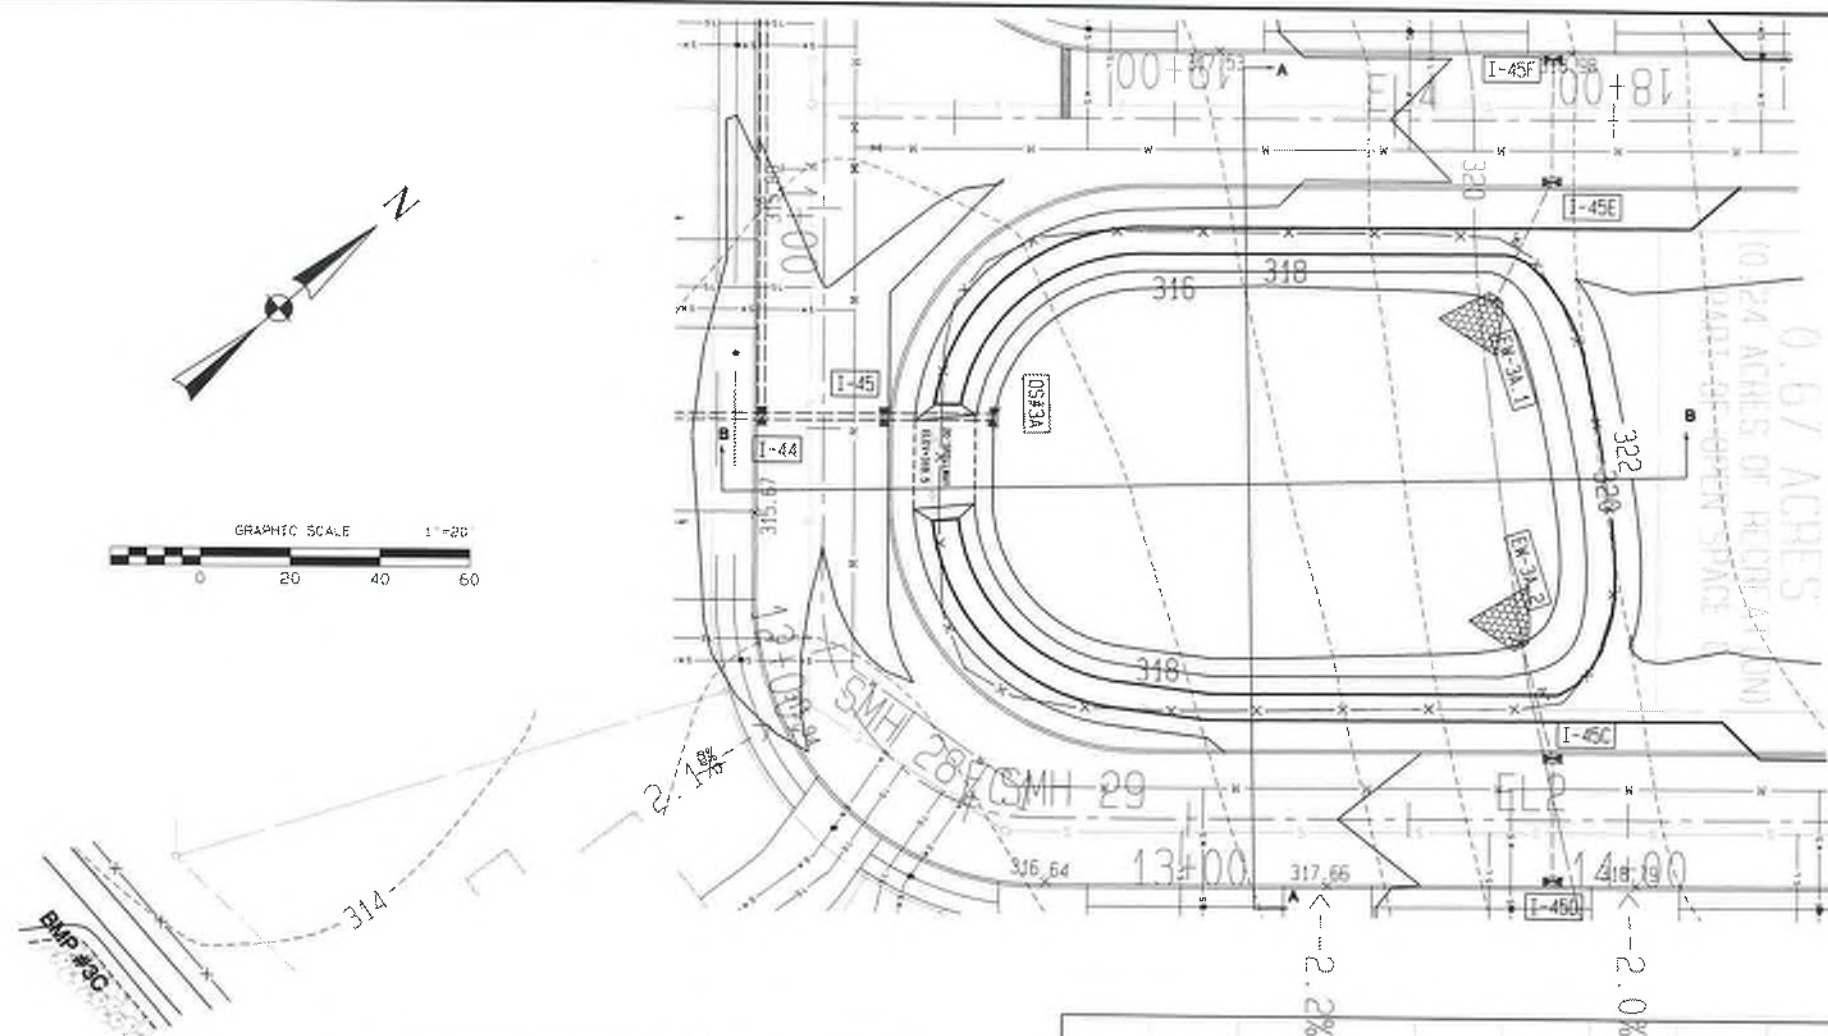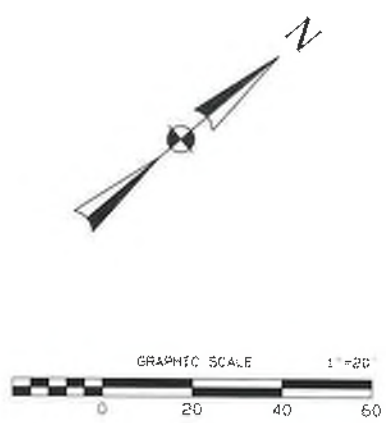

NOTE:
1. A "RECORD DRAWING" (I.E., AS-BUILT PLANS) OF ALL STORMWATER MANAGEMENT FACILITIES SHALL BE PROVIDED.

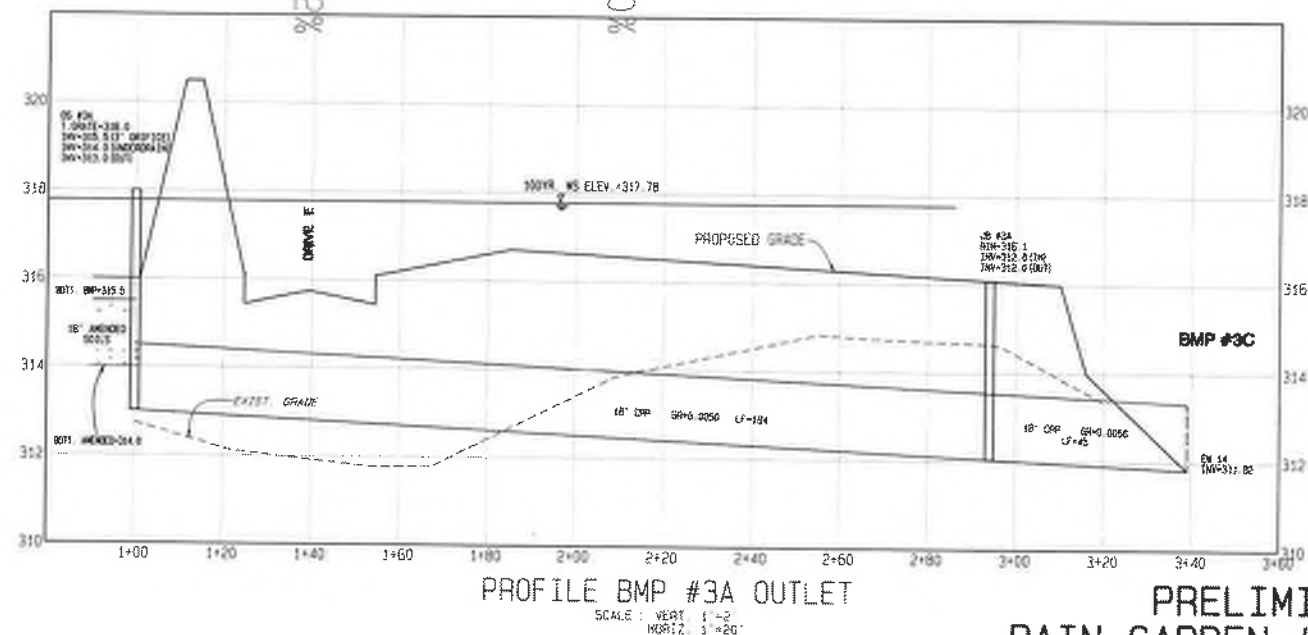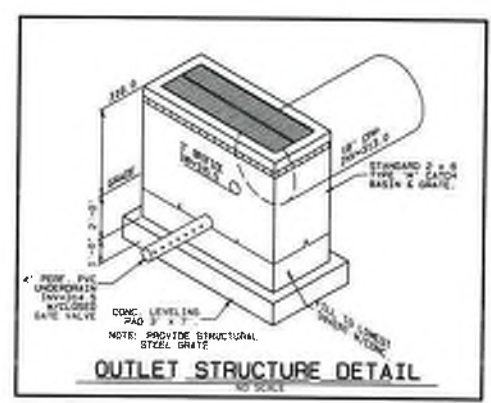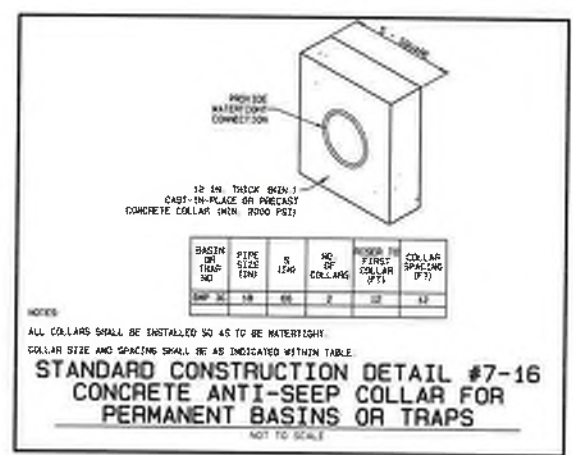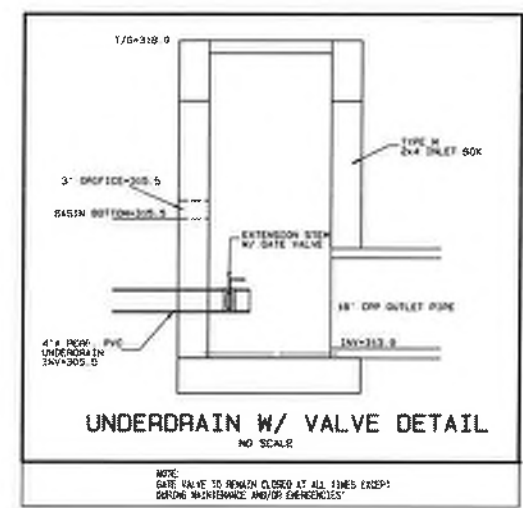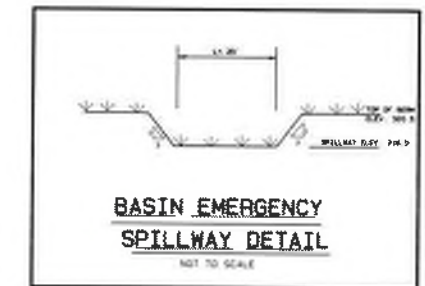

PRELIMINARY
RAIN GARDEN #3A (BMP 8)
PCSM/UTILITY & GRADING PLAN

SITUATE IN:
DOUGLASS TOWNSHIP,
MONTGOMERY COUNTY,
PENNSYLVANIA

#6 WAH	12-14-21	PER PENNONI REVIEW OF 12-03-20
#5 WAH	08-23-21	
#4 WAH	04-28-21	
#3 WAH	12-08-20	PER PENNONI REVIEW OF 09-24-20
#2 WAH	07-30-20	GILMORE REVIEW OF 01-09-20
#1 WAH	09-17-19	GILMORE REVIEW OF 04-19-19
REVISION	DATE	DESCRIPTION


GAMBONE: HOLLY ROAD

Ludgate Engineering Corporation
ENGINEERS SURVEYORS PLANNERS
ENVIRONMENTAL SCIENTISTS
© 2017

LINCOLN CORPORATE CENTER
10 VANGUARD DRIVE, SUITE 90
READING, PA 19606
PHONE 610/404-7330
FAX 610/404-7373

OWNER: PENN. TURNPIKE AUTHORITY
PROJECT: I-76 CORRIDOR
SCALE: 1"=20'
DATE: 01-20-21
DRAWN: J. LUDGATE
CHECKED: J. LUDGATE
APPROVED: J. LUDGATE

COMPILED: J. LUDGATE
DATE: 01-20-21
DRAWING NUMBER: 0-7802015
SHEET 25 OF 82

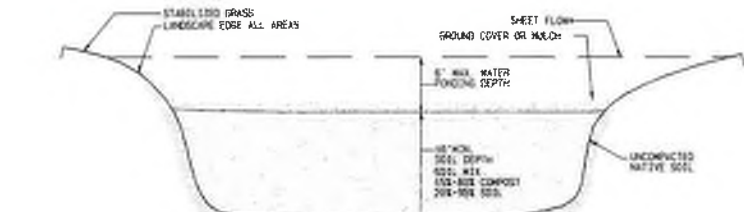

* If flow is concentrated, utilize some small stone to dissipate the flow so not to erode rain garden bottom.

THE FOLLOWING PLANT MATERIAL SHALL BE SELECTED FOR LOTS 1, 4, 5, 13, 19 AND 30 MATCH HAS RAIN GARDENS. THE CONTRACTOR OR HOME OWNER SHALL SELECT FROM THE FOLLOWING LIST:

COMMON NAME	SCIENTIFIC NAME	PLANT TYPE	HARDINESS ZONE	NATIVE VALUE	NOTES
MILKWEED SHARP	ASOLEPTAS INCANATA	FORB	3-8	MODERATE BUTTERFLIES, SMALL MAMMALS AND BENEFICIAL INSECTS.	FULL TO PARTIAL SUN. DROUGHT TOLERANT. NOT EATEN BY NECTARIFE ATTRACTIVE FLOWERS.
IRIS BLUE FLAG	IRIS VERTEXCOLOR	FORB	2-7	MODERATE FOOD MOSQUITO AND WILDFOWL. COVER WATERBODIES PERSISTENT UNDER HEAVY GRAZING.	SLOW GROWTH. FULL SUN TO PARTIAL SHADE. TOLERATES CLAY. FRESH TO MODERATELY SPARKISH WATERS ATTRACTIVE BLUE FLOWER.
OUTGRASS, RICE	LEPIDIUM ORYZOIDES	GRASS	*	HIGH FOOD AND COVER	FULL SUN ALTHOUGH TOLERANT OF SHADE. SHORELINE STABILIZATION.
SEED, BROOD	CAREX SCORPARIA	GRASS-LIKE	*	MODERATE GOOD FOOD AND WILDLIFE COVER	TOLERATES MOIST TO DRY CONDITIONS.
SEED, HORSESHOE	CAREX STRICTA	GRASS-LIKE	2-8	MODERATE SONGSTROPS	FULL SUN. PERSISTS DURING WINTER.
SEED, FOX	CAREX VULPINOIDEA	GRASS-LIKE	*	HIGH SONGSTROPS AND WATERFOWL	FULL TO PARTIAL SUN. PREPERS FLOODING WATER LEVELS.
BUSH CANADA	JUNCEUS CANADENSIS	GRASS-LIKE	*	MODERATE SONGSTROPS, WATERFOWL AND SMALL MAMMALS	FULL TO PARTIAL SUN. SHOWN TO HAVE GOOD NUTRIENT UPTAKE.
BALDWIN WHEAT GRASS	SCIRPUS PUMBERS	GRASS-LIKE	*	HIGH SEEDS, COVER, WATERFOWL AND FISH	SHOWN TO HAVE GOOD NUTRIENT UPTAKE. RESIST PEST. REMOVAL DROUGHT TOLERANT.

SOIL SPECIFICATION NOTES:

1. SOIL SHOULD BE TESTED AND HAVE A PH BETWEEN 5.5 AND 6.5
2. A CLAY CONTENT LESS THAN 10%
3. BE FREE OF TOXIC SUBSTANCES AND UNWANTED PLANT MATERIAL
4. HAVE A 50-100% ORGANIC CONTENT
5. ADDITIONAL ORGANIC MATTER CAN BE ADDED TO THE SOIL TO INCREASE THE WATER HOLDING CAPACITY
6. AFTER PLANT MATERIAL IS PLACED, A MINIMUM OF 2" AND A MAXIMUM OF 3" OF SHREDDED MULCH OR LEAF COMPOST SHOULD BE UNIFORMALLY APPLIED. (DO NOT USE WOOD CHIPS.)

RAIN GARDEN CONSTRUCTION SEQUENCE:

1. EXCAVATE RAIN GARDEN TO PROPOSED SHADT DEPTH AND SLOPE THE EXISTING SOIL SURFACES. DO NOT COMPACT IN-SITU SOILS.
2. BACKFILL RAIN GARDEN WITH AMENDED SOIL AS SHOWN ON PLANS AND SPECIFICATIONS. OVERFILLING IS RECOMMENDED TO ACCOMMODATE FOR SETTLEMENT. LIGHT HAND TAMPING IS ACCEPTABLE IF NECESSARY.
3. PREPARE THE PLANTING SOIL PRIOR TO PLANTING VEGETATION TO AID IN SETTLEMENT.
4. COMPLETE FINAL GRADING TO ACHIEVE PROPOSED DESIGN ELEVATIONS. LEAVING SPACE FOR UPPER LAYER OF COMPOST, MULCH OR TOPSOIL AS SPECIFIED ON PLANS.
5. PLANT VEGETATION ACCORDING TO PLANTING PLAN.
6. MULCH AND INSTALL EROSION PROTECTION AT SURFACE FLOW ENTRANCES WHERE NECESSARY.

SUBGRADE PREPARATION:

1. EXISTING SUBGRADE IN RECREATION AREAS SHALL NOT BE COMPACTED OR SUBJECT TO EXCESSIVE CONSTRUCTION EQUIPMENT TRAFFIC.
2. INITIAL EXCAVATION CAN BE PERFORMED DURING WINTER WITH GRADING BUT SHALL NOT BE CARRIED TO WITHIN ONE FOOT OF THE FINAL BOTTOM ELEVATION. FINAL EXCAVATION SHOULD NOT TAKE PLACE UNTIL ALL DISTURBED AREAS IN THE DRAINAGE AREA HAVE BEEN STABILIZED.
3. WHERE EROSION OF SUB-GRADE HAS CAUSED ACCUMULATION OF FINE MATERIALS AND/OR SURFACE PONDING ON THE GRADED BOTTOM, THIS MATERIAL SHALL BE REMOVED WITH LIGHT EQUIPMENT AND THE UNDERLYING SOILS REGRADED TO A MINIMUM DEPTH OF 6 INCHES WITH A YORK RAKE OR EQUIVALENT BY LIGHT TOWER.
4. BRING SUB-GRADE OF DISTURBANCE AREA TO LINE, GRADE, AND ELEVATIONS INDICATED. FILL AND LIGHTLY REGRADE ANY AREAS DAMAGED BY EROSION, PONDING, OR TRAFFIC.
5. HOLD EXCAVATION AND NOTIFY ENGINEER IMMEDIATELY IF EVIDENCE OF SIGNIFICANT ACTIVITY OR STIMULUS OF CARBONATE BEDROCK ARE ENCOUNTERED IN THE DISTURBANCE AREA.

RAIN GARDEN INSTALLATION:

1. UPON COMPLETION OF SUB-GRADE WORK, THE ENGINEER SHALL BE NOTIFIED AND SHALL INSPECT AT HIS/HER DISCRETION BEFORE PROCEEDING WITH DISTURBANCE INSTALLATION.
2. FOR THE SUBSURFACE STORAGE/INFILTRATION BED INSTALLATION, AMENDED SOILS SHOULD BE PLACED ON THE BOTTOM TO THE SPECIFIED DEPTH.
3. PLANTING SOIL SHALL BE PLACED IMMEDIATELY AFTER APPROVAL OF SUB-GRADE PREPARATION/REO INSTALLATION. ANY ACCUMULATION OF DEBRIS OR SEDIMENT THAT TAKES PLACE AFTER APPROVAL OF SUB-GRADE SHALL BE REMOVED PRIOR TO INSTALLATION OF PLANTING SOIL AT NO EXTRA COST TO THE OWNER.
4. INSTALL PLANTING SOIL EXCEEDING ALL CRITERIA ON 10-INCH MAXIMUM LISTS AND LOOSELY COMPACT (EXCEPT WITH BACKHOE BUCKETS OR BY HAND) KEEP EQUIPMENT MOVEMENT OVER PLANTING SOIL TO A MINIMUM - DO NOT OVER COMPACT. INSTALL PLANTING SOIL TO GRADES INDICATED ON THE DRAWINGS.
5. PLANT TREES AND SHRUBS ACCORDING TO SUPPLIER'S RECOMMENDATIONS AND ONLY FROM MID-MARCH THROUGH THE END OF JUNE OR FROM MID-SEPTEMBER THROUGH MID-NOVEMBER.
6. INSTALL 2"-4" SHREDDED GARDEN MULCH WITHIN 48 HOURS OF COMPOST MULCH EVENT AS SHOWN ON PLANS. DO NOT APPLY MULCH IN AREAS WHERE GROUND COVER IS TO BE GRASS OR WHERE COVER WILL BE ESTABLISHED BY SEEDING.
7. PROTECT RAIN GARDENS FROM SEDIMENT AT ALL TIMES DURING CONSTRUCTION. MAY BALES, DIVERSION BERMS AND/OR OTHER APPROPRIATE MEASURES SHALL BE USED AT THE TOP OF THE SLOPES THAT ARE ADJACENT TO RAIN GARDENS TO PREVENT SEDIMENT FROM WASHING INTO THESE AREAS DURING SITE DEVELOPMENT.
8. WHEN THE SITE IS FULLY VEGETATED AND THE SOIL MANTLE STABILIZED THE PLAN DESIGNER SHALL BE NOTIFIED AND SHALL INSPECT THE RAIN GARDEN DRAINAGE AREA AT HIS/HER DISCRETION BEFORE THE AREA IS BROUGHT ON LINE AND SEDIMENT CONTROL DEVICES REMOVED.
9. WATER VEGETATION AT THE END OF EACH DAY FOR TWO WEEKS AFTER PLANTING IS COMPLETED.


NOTE: CONTRACTOR SHOULD PROVIDE A ONE-YEAR BUD CARE AND REPLACEMENT WARRANTY FOR ALL PLANTING BEGINNING AFTER INSTALLATION INSPECTION OF ALL PLANTS.

MAINTENANCE:

- PROPERLY DESIGNED AND INSTALLED DISTURBANCE AREAS REQUIRE SOME REGULAR MAINTENANCE.
1. WHILE VEGETATION IS BEING ESTABLISHED, PRUNING AND WEEDING MAY BE REQUIRED.
 2. SEDIMENT MAY ALSO NEED TO BE REMOVED EVERY YEAR. PERENNIAL PLANTINGS MAY BE CUT DOWN AT THE END OF THE GROWING SEASON.
 3. MULCH SHOULD BE RE-APPLIED WHEN EROSION IS EVIDENT AND BE REPLACED AS NEEDED. SINCE EVERY 2 TO 3 YEARS THE ENTIRE AREA MAY REQUIRE MULCH REPLACEMENT.
 4. DISTURBANCE AREAS SHOULD BE INSPECTED AT LEAST TWO TIMES PER YEAR FOR SEDIMENT BUILDUP, EROSION, VEGETATIVE CONDITIONS, ETC.
 5. DURING PERIODS OF EXTENDED DROUGHT, DISTURBANCE AREAS MAY REQUIRE WATERING.
 6. TREES AND SHRUBS SHOULD BE INSPECTED TWICE PER YEAR TO EVALUATE HEALTH.


RAIN GARDEN DETAIL

NOT TO SCALE

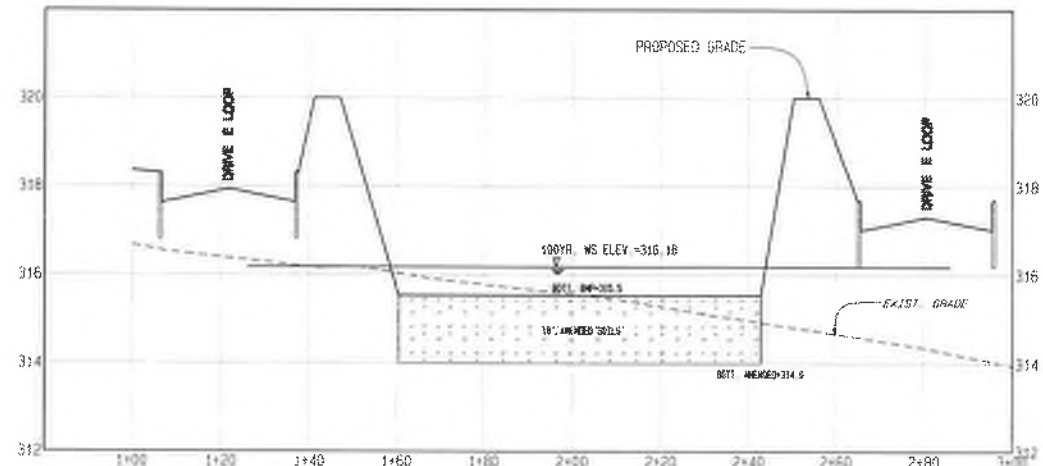

CROSS SECTION BMP #3A A-A

SCALE: VERT 1\"/>

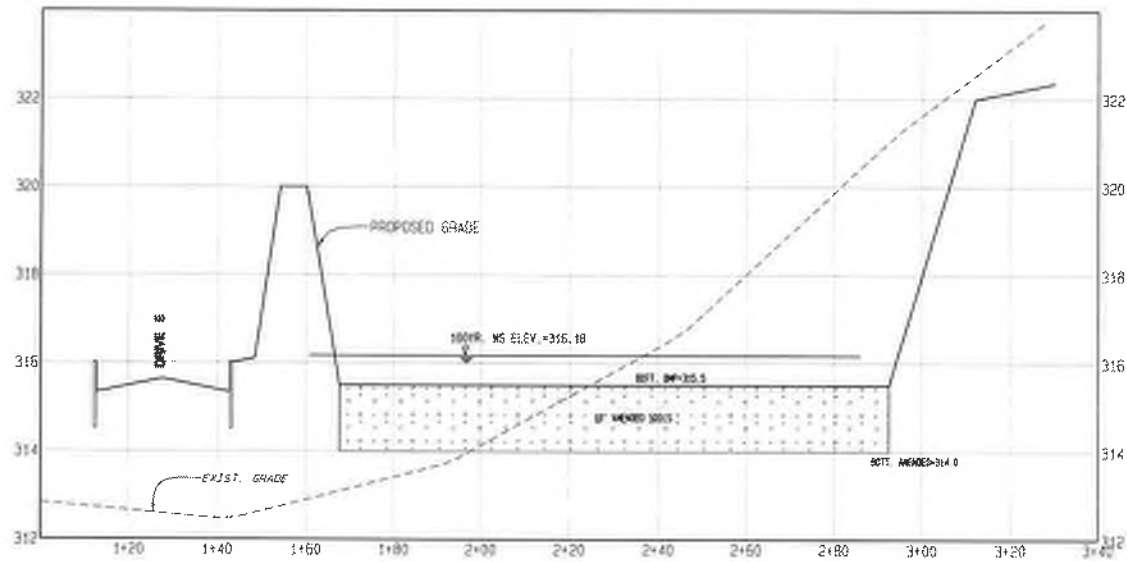

CROSS SECTION BMP #3A B-B

SCALE: VERT 1\"/>

PRELIMINARY RAIN GARDEN #3A (BMP 8) PCSM/UTILITY & GRADING PLAN

SITUATE IN:
DOUGLASS TOWNSHIP,
MONTGOMERY COUNTY,
PENNSYLVANIA

GAMBONE: HOLLY ROAD

Ludgate Engineering Corporation
ENGINEERING, ARCHITECTURE, PLANNING
© 2017





LINCOLN CORPORATE CENTER
10 VANGUARD DRIVE, SUITE 90
READING, PA 19606
PHONE 610/404-7330
FAX 610/404-7377

© COPYRIGHT 2017
BY
LUDGATE ENGINEERING CORPORATION


ALL RIGHTS RESERVED. NO PART OF THIS DOCUMENT MAY BE REPRODUCED OR TRANSMITTED IN ANY FORM OR BY ANY MEANS, ELECTRONIC OR MECHANICAL, WITHOUT PERMISSION IN WRITING FROM LUDGATE ENGINEERING CORPORATION.

DRAWN PSB	COMP. (DATE) 6-20-16	LOW (DATE) 6-20-16	IN. SHE. CALL DATE 10/20/16 1-22-17	COMPUTER FILE C:\Users\PSB\Documents\BMP-08
SCALE 1"=20'	TAX MAP PARCEL SEE ABOVE	DRAWING NUMBER D-7802015 SHEET 26 OF 60		

#6 W&H	12-14-21	PER PENNONI REVIEW OF 12-03-20
#5 W&H	08-23-21	
#4 W&H	04-28-21	
#3 W&H	12-08-20	PER PENNONI REVIEW OF 09-24-20
#2 W&H	07-30-20	GILMORE REVIEW OF 01-09-20
#1 W&H	09-17-19	GILMORE REVIEW OF 04-19-19
REVISION	DATE	DESCRIPTION

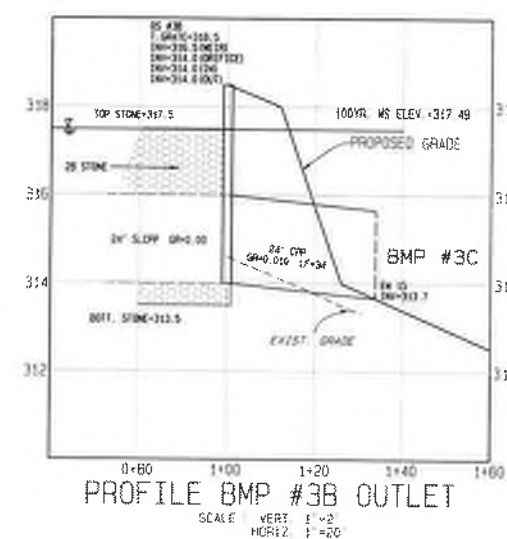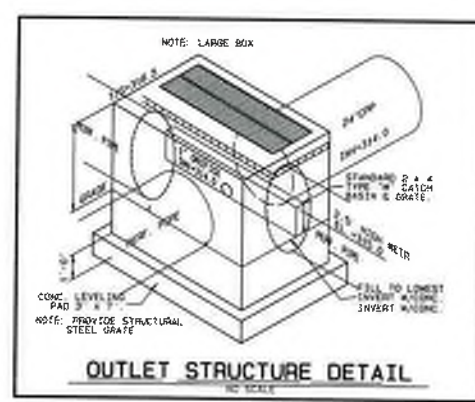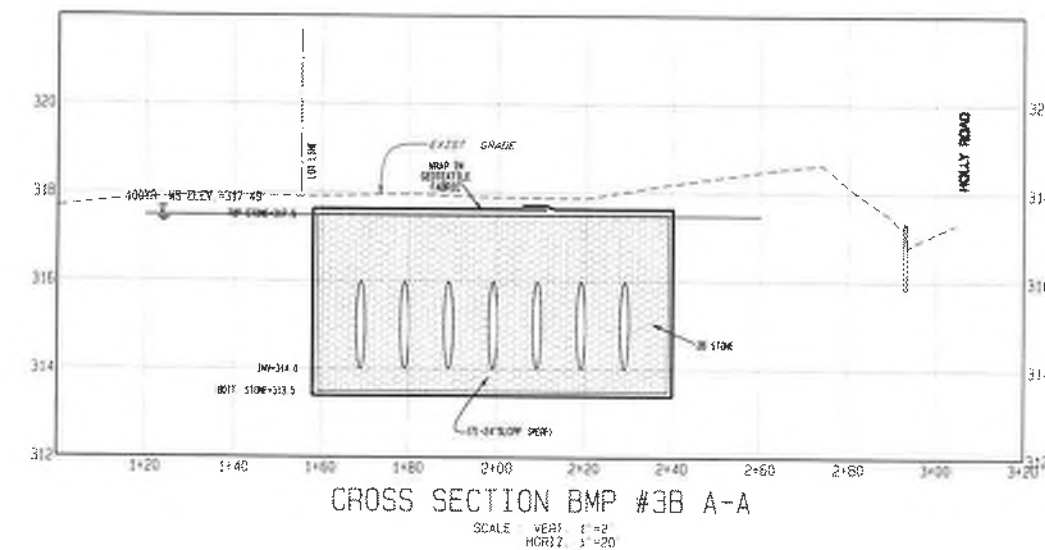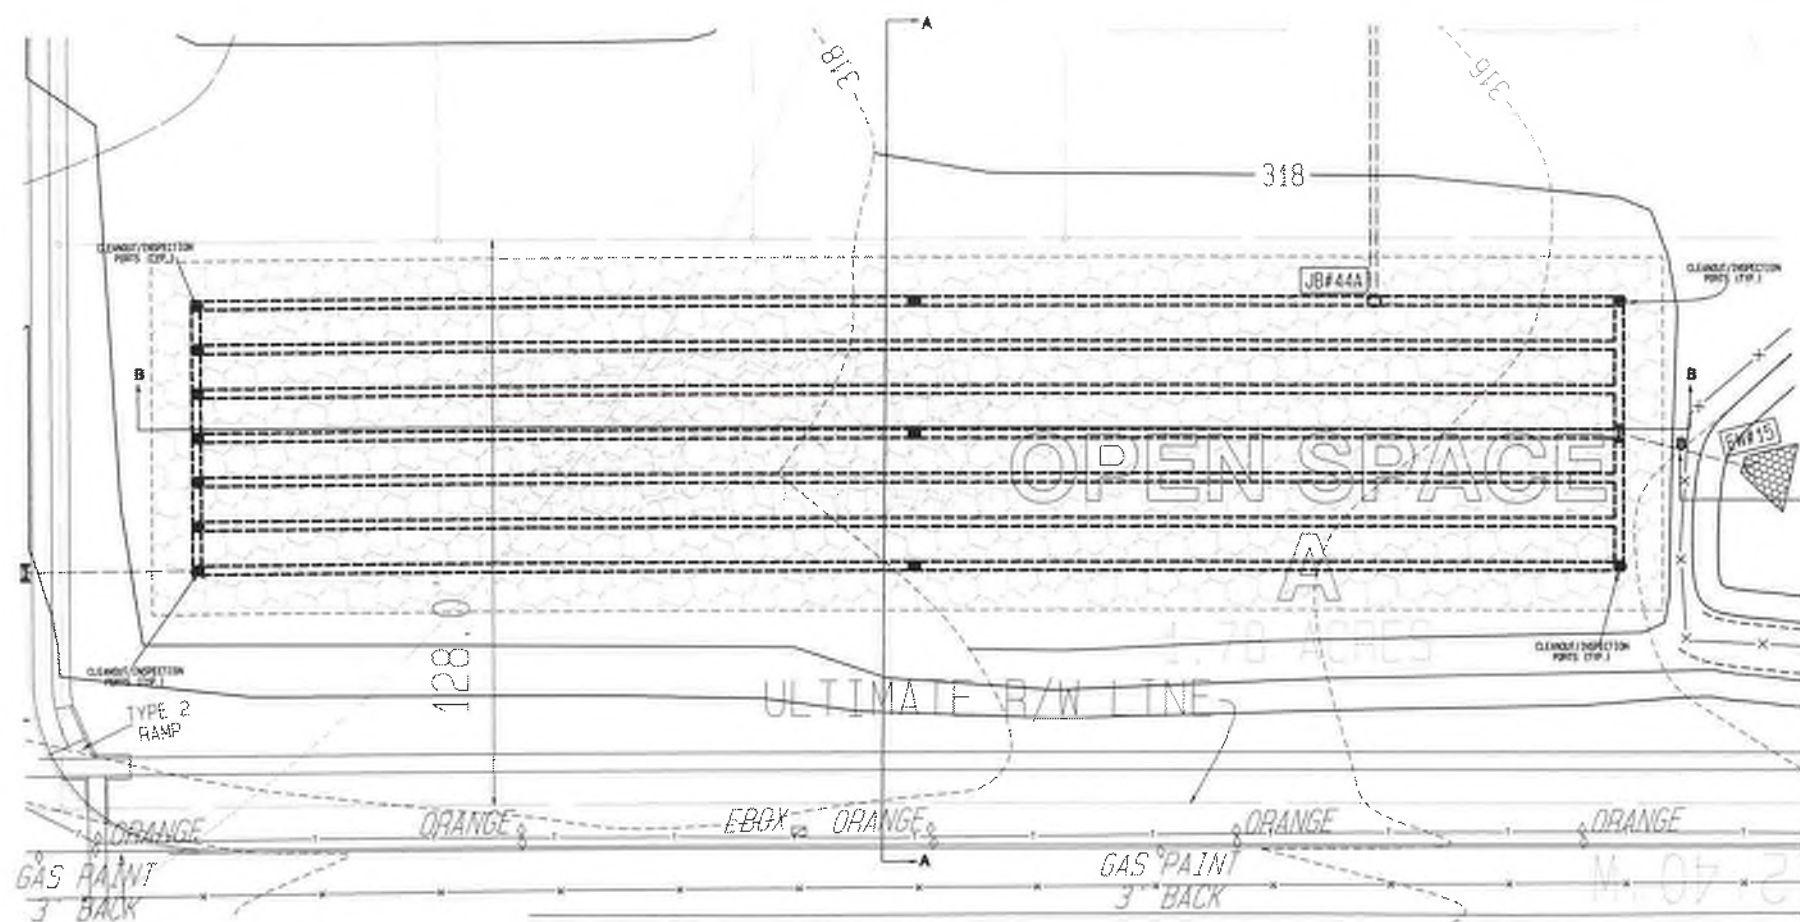

- LEGEND**
- * BOLLARD
 - * WATER VALVE CAP
 - * FIRE HYDRANT
 - * CLEAN OUT/VENT (C.O.V.)
 - * UTILITY POLE
 - * ELECTRIC BOX
 - * GAS VALVE
 - * GAS METER
 - * STREET SIGN (AS NOTED)
 - * MOODS LINE (EXISTING)
 - * GUIDE RAIL
 - * EXIST. FENCE LINE
 - * EXIST. ELEC. LINE
 - * EXIST. WATER LINE
 - * EXIST. SANITARY SEWER LINE
 - * EXIST. STORM SEWER LINE
 - * EXISTING CONTOUR
 - * EXISTING INDEX CONTOUR
 - * WETLAND LIMITS
 - * BUFFER SCREEN PLANTING
 - * STEEP SLOPES (15-25%)
 - * PROPOSED LIGHT POLE
 - * MOODS LINE
 - * BASIN FENCE
 - * PROPOSED 8" WATER MAIN W/VALVE
 - * PROPOSED 3/4" WATER SERVICE W/VALVE
 - * PROPOSED STREET LIGHT

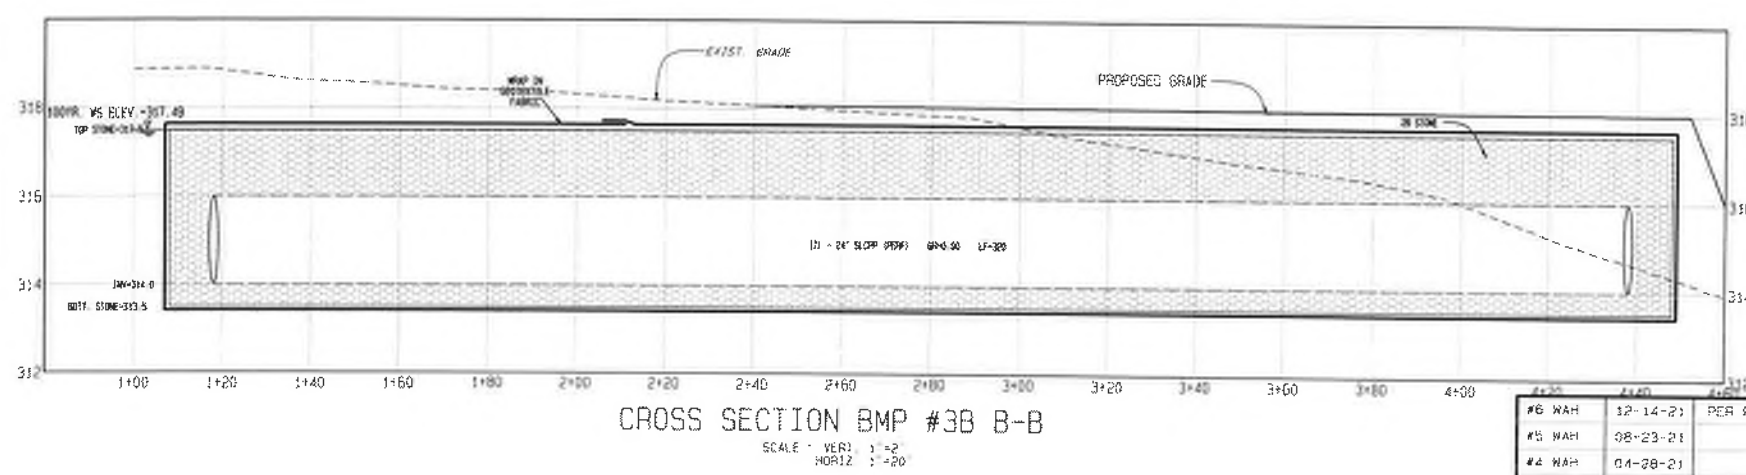

REVISION	DATE	DESCRIPTION
#6 WAH	12-14-21	PER PENNONI REVIEW OF 12-03-20
#5 WAH	08-23-21	
#4 WAH	04-08-21	
#3 WAH	12-08-20	PER PENNONI REVIEW OF 09-24-20
#2 WAH	07-30-20	GILMORE REVIEW OF 01-09-20
#1 WAH	09-17-19	GILMORE REVIEW OF 04-19-19

SITUATE IN:
DOUGLASS TOWNSHIP,
MONTGOMERY COUNTY,
PENNSYLVANIA

**PRELIMINARY
UNDERGROUND MRC #3B (BMP 9)
PCSM/UTILITY & GRADING PLAN**

GAMBONE: HOLLY ROAD

Ludgate Engineering Corporation
ENGINEERS, SURVEYORS, PLANNERS,
ENVIRONMENTAL SCIENTISTS
© 2017



LINCOLN CORPORATE CENTER
10 VANDERBURG DRIVE, SUITE 90
READING, PA 19608
PHONE: 610/404-7390
FAX: 610/404-7371

DRAWN BY: JSA
CHECKED BY: JSA
DATE: 6-30-16
SCALE: 1"=20'


COMPILED BY: JSA
DATE: 6-30-16
SCALE: 1"=20'

SEE ABOVE


COMPUTER FILE: 20160630.DWG
DRAWING NUMBER: D-7802015
SHEET 27 OF 62

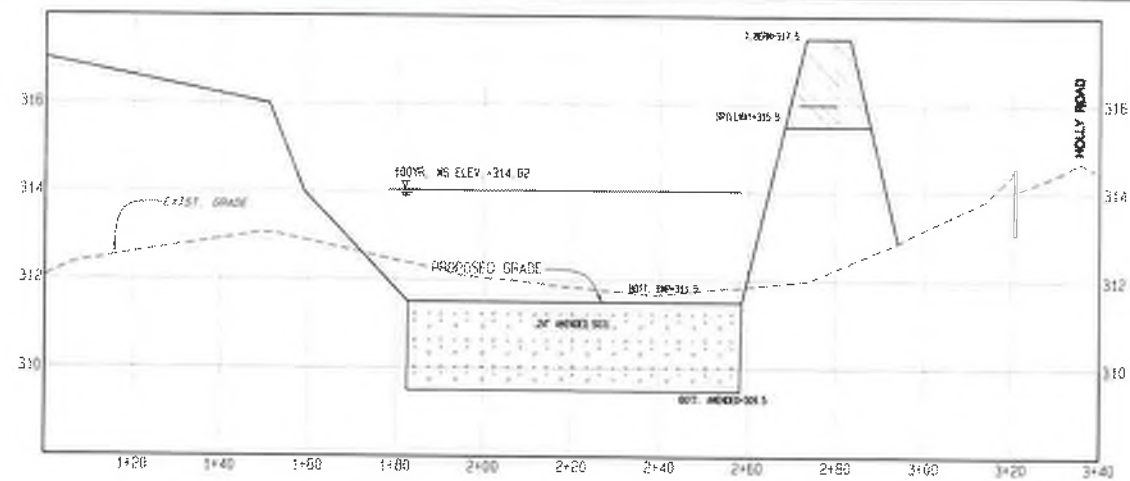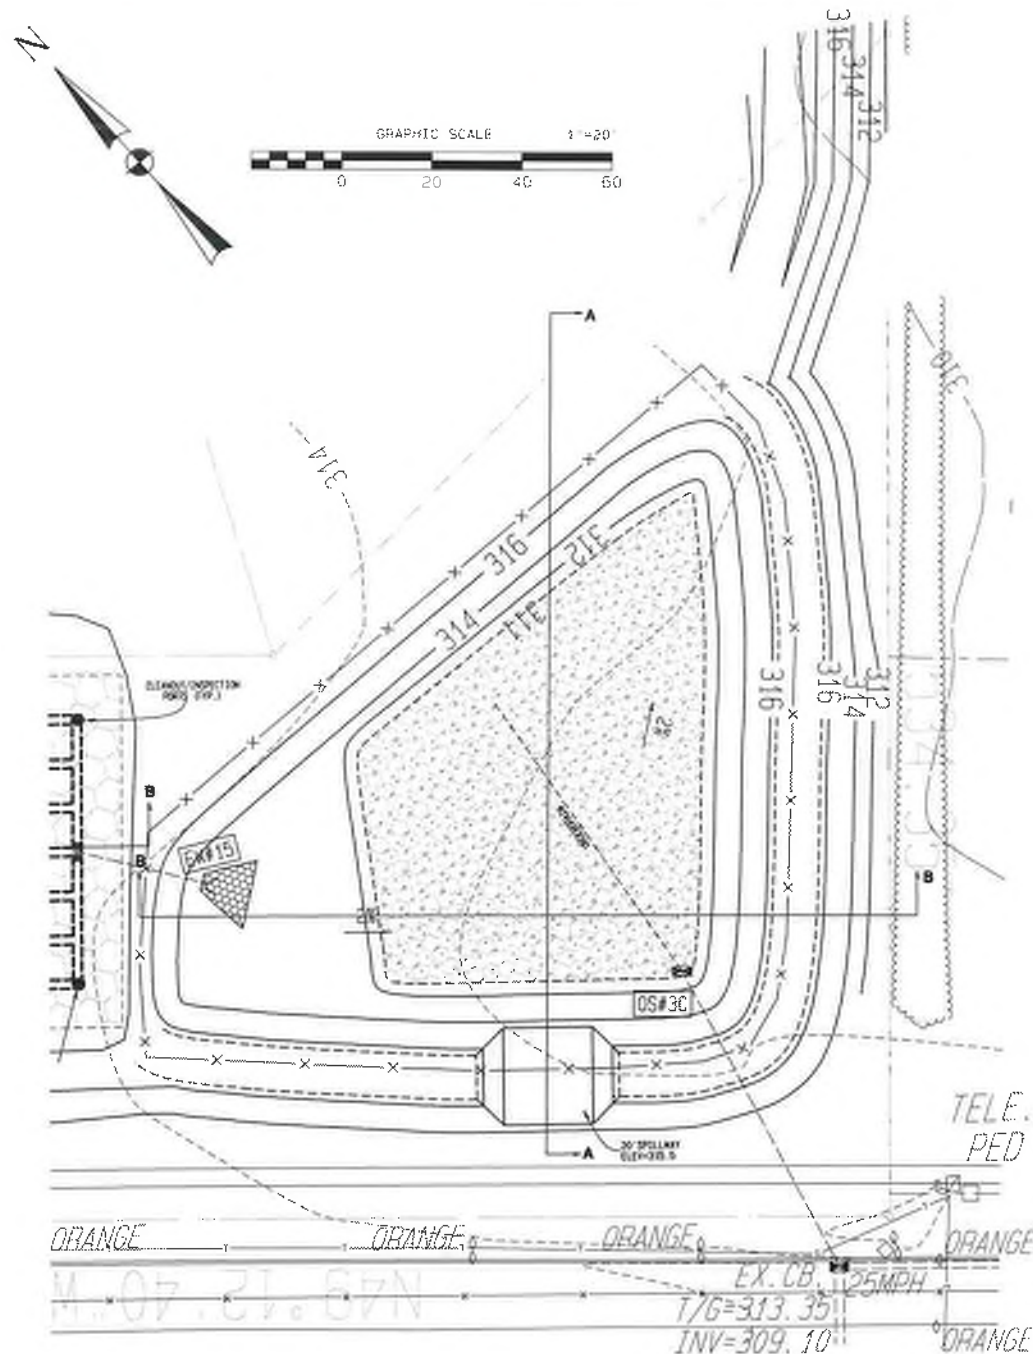



CROSS SECTION BMP #3C A-A
SCALE: VERT. 1"=2'
HORIZ. 1"=20'

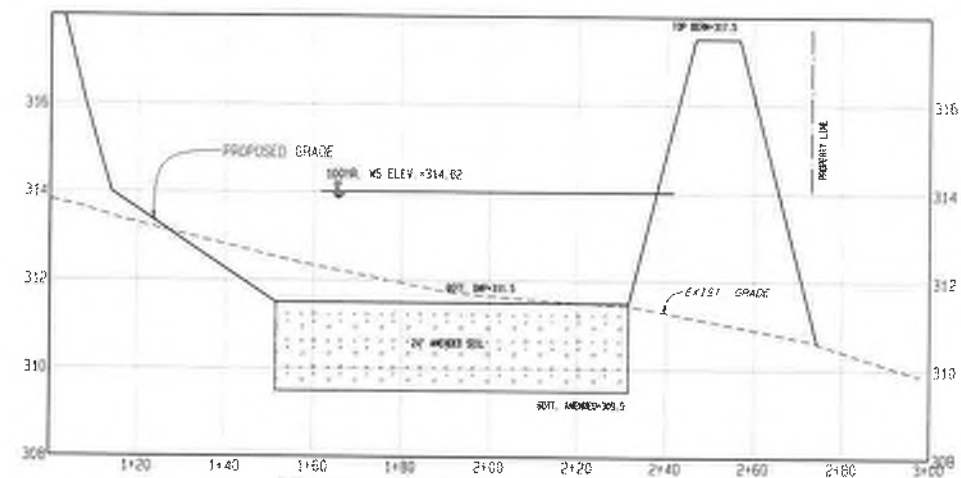




CROSS SECTION BMP #3C B-B
SCALE: VERT. 1"=2'
HORIZ. 1"=20'

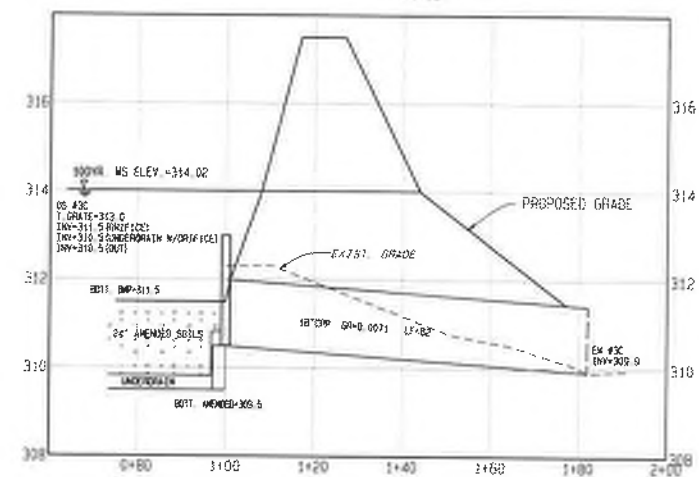

PROFILE BMP #3C OUTLET
SCALE: VERT. 1"=2'
HORIZ. 1"=20'

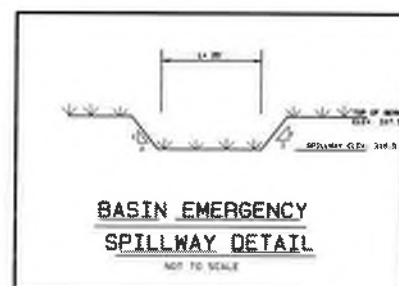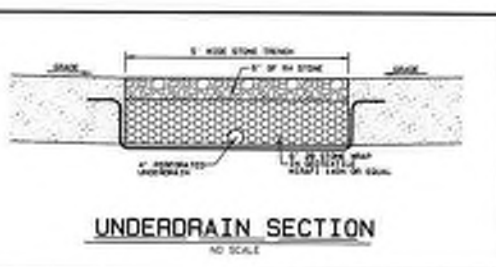

- LEGEND**
- BOLLARD
 - WATER VALVE CAP
 - FIRE HYDRANT
 - CLEAN OUT/VENT (C.O.V.)
 - UTILITY POLE
 - ELECTRIC BOX
 - GAS VALVE
 - GAS METER
 - STREET SIGN (AS NOTED)
 - WOODS LINE (EXISTING)
 - GUIDE RAIL
 - EXIST. FENCE LINE
 - EXIST. ELEC. LINE
 - EXIST. WATER LINE
 - EXIST. SANITARY SEWER LINE
 - EXIST. STORM SEWER LINE
 - EXISTING CONTOUR
 - EXISTING INDEX CONTOUR
 - WETLAND LIMITS
 - BUFFER SCREEN PLANTING
 - STEEP SLOPES (15-25%)
 - PROPOSED LIGHT POLE
 - WOODS LINE
 - BASIN FENCE
 - PROPOSED 6" WATER MAIN W/VALVE
 - PROPOSED 3/4" WATER SERVICE W/VALVE
 - PROPOSED STREET LIGHT

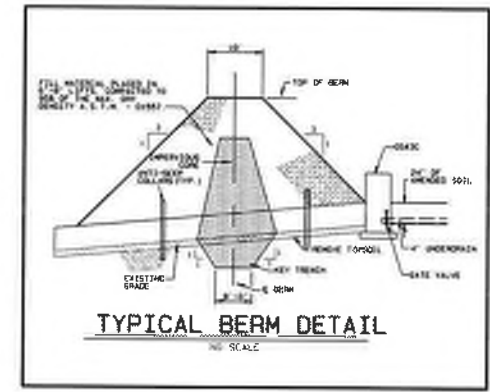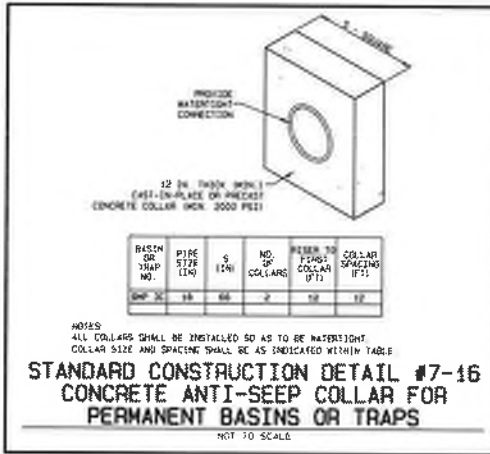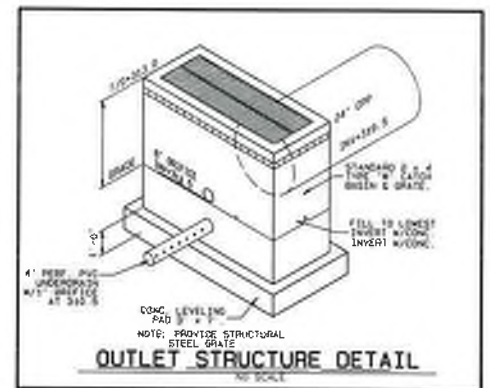

PRELIMINARY
VEGETATED MRC #3C (BMP 10)
PCSM/UTILITY & GRADING PLAN

SITUATE IN:
DOUGLASS TOWNSHIP,
MONTGOMERY COUNTY,
PENNSYLVANIA






GAMBONE: HOLLY ROAD

Ludgate Engineering Corporation
ENGINEERS, SURVEYORS, PLANNERS
ENVIRONMENTAL SCIENTISTS
© 2017

1 INDCOIN CORPORATE CENTER
10 VANGUARD DRIVE, SUITE 90
SEASIDE, PA 19080
PHONE 610/404-7330
FAX 610/404-7371


© COPYRIGHT 2017 BY LUDGATE ENGINEERING CORPORATION	DRAWN PSR E-30-16	COMP. BY PSR	DATE 1-22-17	COMPUTER FILE E:\MONTGOMERY\GAMBONE\GAMBONE.DWG
SCALE 1"=20'	TAX MAP PARCEL	SEE ABOVE	DRAWING NUMBER 0-7802515	SHEET 26 OF 62

#6 NAW	12-14-21	PER PENNONTI REVIEW OF 12-03-20
#5 NAW	08-23-21	
#4 NAW	04-28-21	
#3 NAW	12-08-20	PER PENNONTI REVIEW OF 09-24-20
#2 NAW	07-30-20	GILMORE REVIEW OF 01-09-20
#1 NAW	09-17-19	GILMORE REVIEW OF 04-19-19
REVISION	DATE	DESCRIPTION

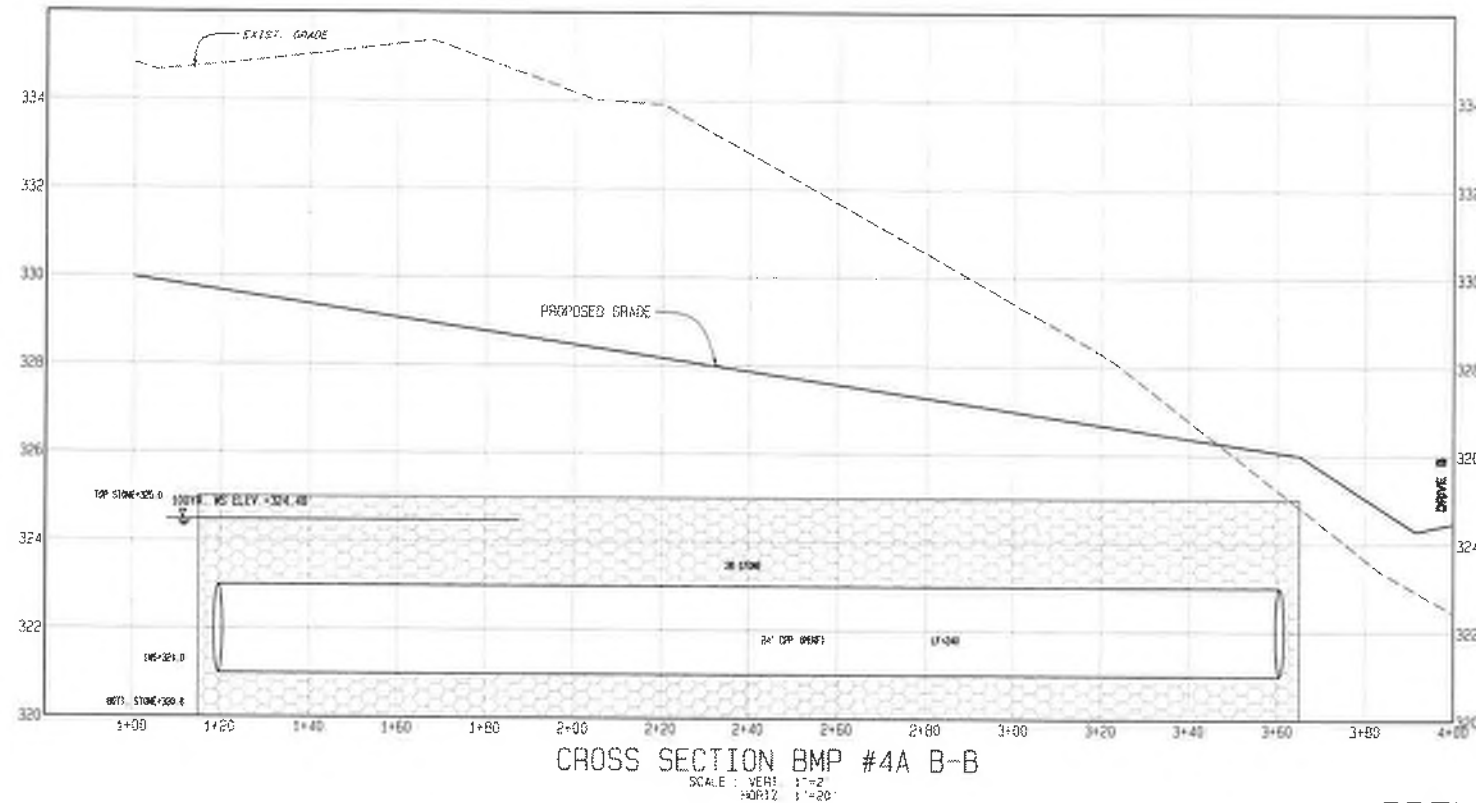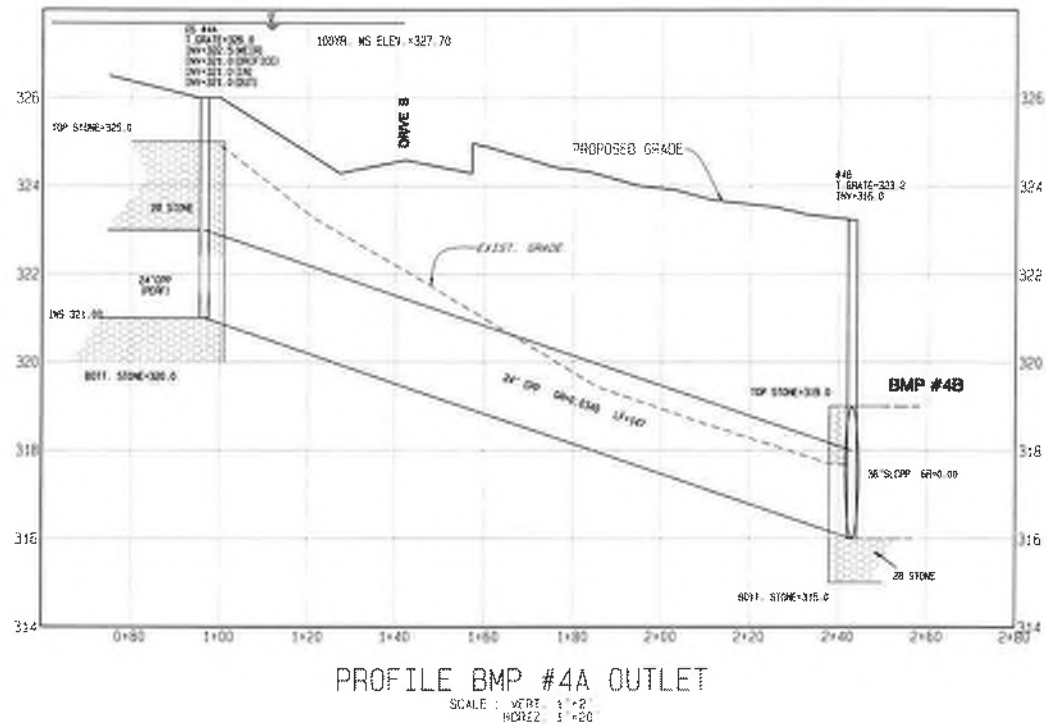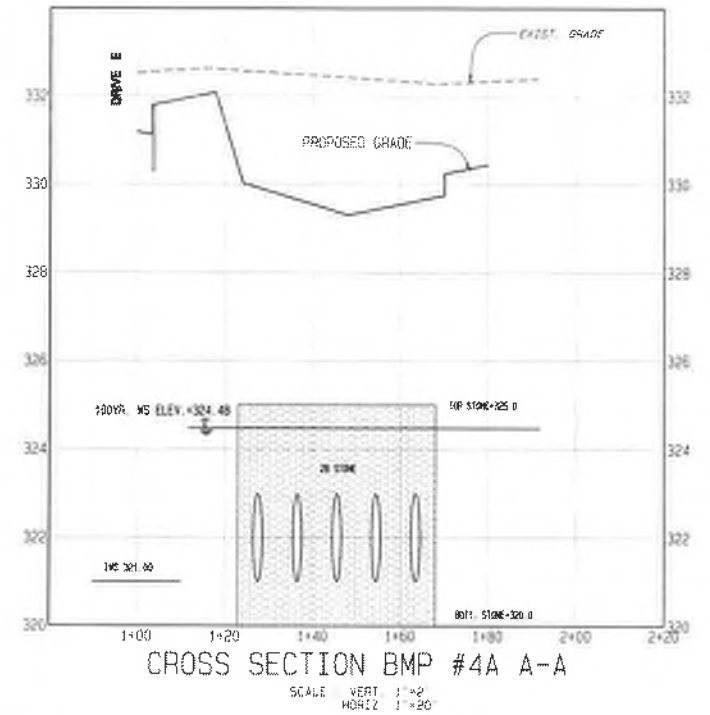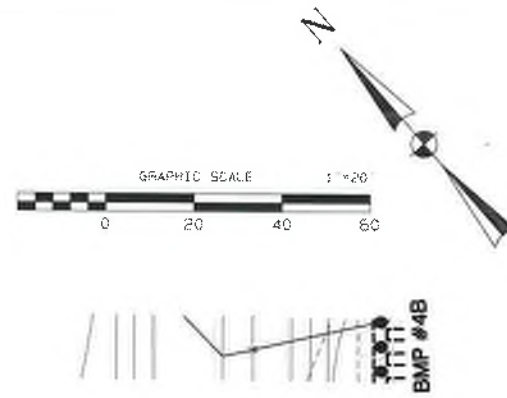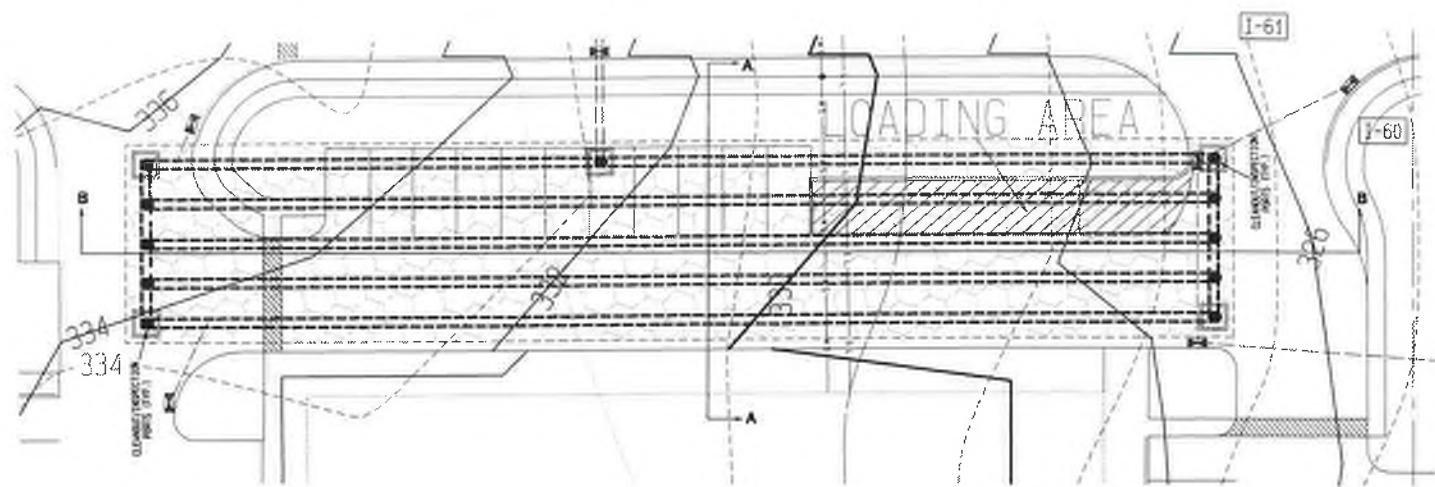

LEGEND

- BOLLARD
- WATER VALVE CAP
- FIRE HYDRANT
- CLEAN OUT/VENT (C.O.)
- UTILITY POLE
- ELECTRIC BOX
- GAS VALVE
- GAS METER
- STREET SIGN (AS NOTED)
- MOORS LINE (EXISTING)
- GUIDE RAIL
- EXIST. FENCE LINE
- EXIST. ELEC. LINE
- EXIST. WATER LINE
- EXIST. SANITARY SEWER LINE
- EXIST. STORM SEWER LINE
- EXISTING CONTOUR
- EXISTING INDEX CONTOUR
- METLAND LIMITS
- BUFFER SCREEN PLANTING
- STEEP SLOPES (15-25%)
- PROPOSED LIGHT POLE
- MOORS LINE
- BASIN FENCE
- PROPOSED 8" WATER MAIN W/VALVE
- PROPOSED 3/4" WATER SERVICE W/VALVE
- PROPOSED STREET LIGHT

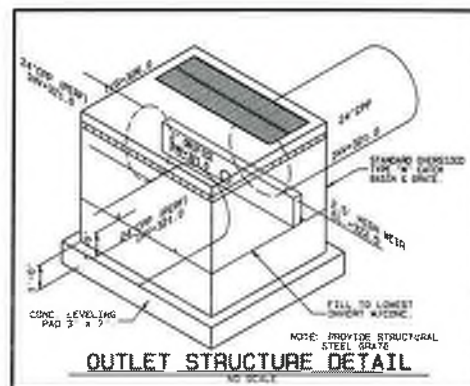

PRELIMINARY UNDERGROUND MRC #4A (BMP 11) PCSM/UTILITY & GRADING PLAN

SITUATE IN:
DOUGLASS TOWNSHIP,
MONTGOMERY COUNTY,
PENNSYLVANIA

GAMBONE: HOLLY ROAD


Ludgate Engineering Corporation
ENGINEERS SURVEYORS PLANNERS
ENVIRONMENTAL SCIENTISTS
© 2017

LINCOLN CORPORATE CENTER
10 VANGUARD DRIVE, SUITE 90
READING, PA 19606
PHONE 610/404-7330
FAX 610/404-7371


© COPYRIGHT 2017
BY
LUDGATE ENGINEERING CORPORATION
ALL RIGHTS RESERVED. NO PART OF THIS
DRAWING OR ANY PART THEREOF MAY BE
REPRODUCED OR TRANSMITTED IN ANY FORM
OR BY ANY MEANS, ELECTRONIC OR MECHANICAL,
INCLUDING PHOTOCOPYING, RECORDING, OR BY
ANY INFORMATION STORAGE AND RETRIEVAL
SYSTEM, WITHOUT PERMISSION IN WRITING
FROM LUDGATE ENGINEERING CORPORATION.

DRAWN	COMP. BY	COMP. DATE	BY ONE	CALL DATE	COMPUTER FILE
PSH			MOORE	1-12-17	C:\WORKSPACE\BMP\BMP-001
SCALE	TAX MAP PARCEL				DRAWING NUMBER
1"=20'	SEE ABOVE				15-7832015 SHEET 29 OF 49

#6 WAH	12-14-21	PER PENNONI REVIEW OF 12-03-20
#5 WAH	08-23-21	
#4 WAH	04-28-21	
#3 WAH	12-08-20	PER PENNONI REVIEW OF 09-24-20
#2 WAH	07-30-20	GILMORE REVIEW OF 01-09-20
#1 WAH	09-17-19	GILMORE REVIEW OF 04-19-19
REVISION	DATE	DESCRIPTION

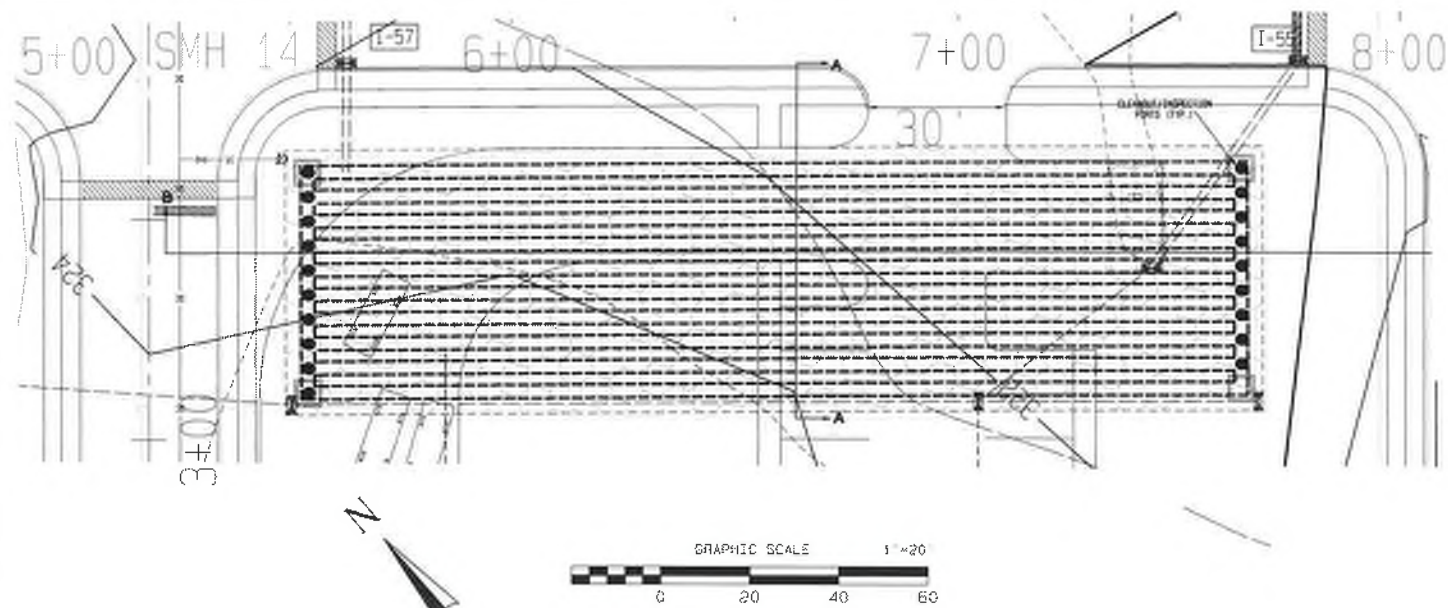


BMP #4D

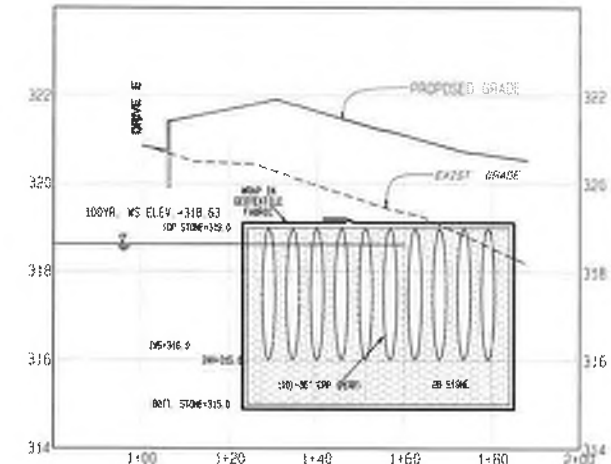


CROSS SECTION BMP #4B A-A

SCALE: VERT. 1"=2'
HORIZ. 1"=20'

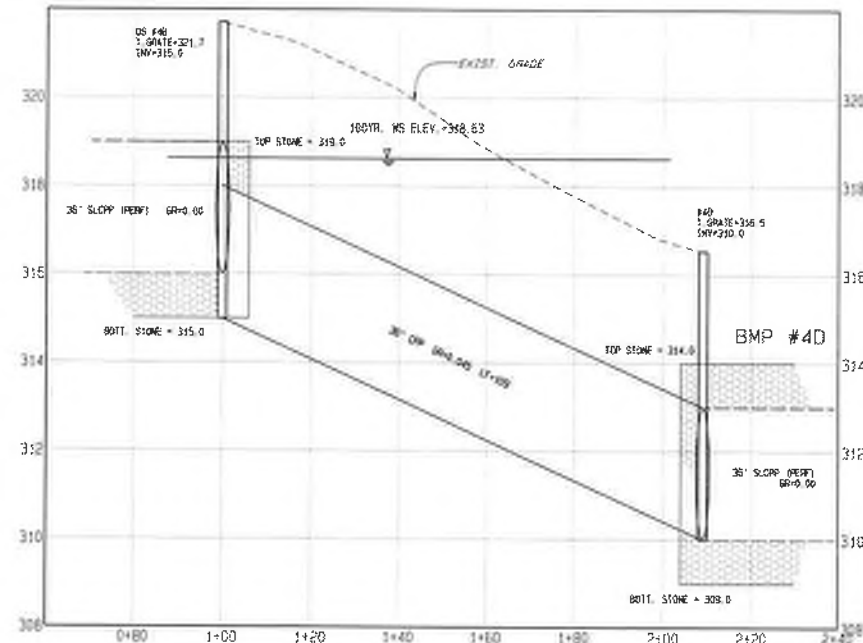


PROFILE BMP #4B OUTLET

SCALE: VERT. 1"=2'
HORIZ. 1"=20'

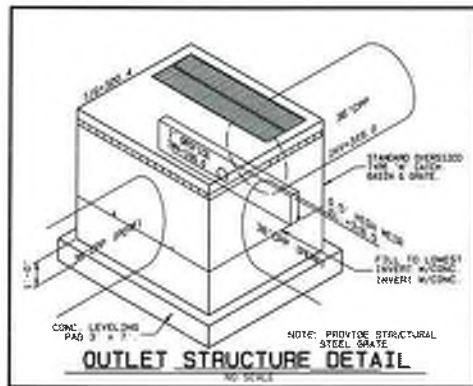

- LEGEND**
- BOLLARD
 - WATER VALVE CAP
 - FIRE HYDRANT
 - CLEAN OUT/VENT (C.O.)
 - UTILITY POLE
 - ELECTRIC BOX
 - GAS VALVE
 - GAS METER
 - STREET SIGN (AS NOTED)
 - WOODS LINE (EXISTING)
 - GUIDE RAIL
 - EXIST. FENCE LINE
 - EXIST. ELEC. LINE
 - EXIST. WATER LINE
 - EXIST. SANITARY SEWER LINE
 - EXIST. STORM SEWER LINE
 - EXISTING CONTOUR
 - EXISTING INDEX CONTOUR
 - WETLAND LIMITS
 - BUFFER SCREEN PLANTING
 - STEEP SLOPES (15-25%)
 - PROPOSED LIGHT POLE
 - WOODS LINE
 - BASIN FENCE
 - PROPOSED 8" WATER MAIN W/VALVE
 - PROPOSED 3/4" WATER SERVICE W/VALVE
 - PROPOSED STREET LIGHT

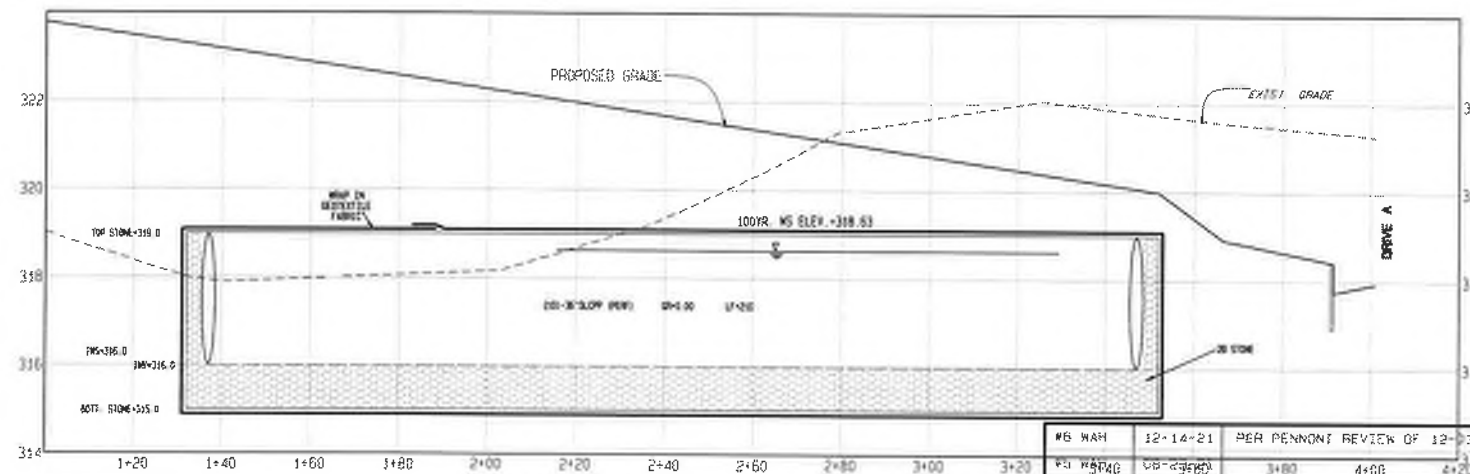

CROSS SECTION BMP #4B B-B

SCALE: VERT. 1"=2'
HORIZ. 1"=20'

**PRELIMINARY
UNDERGROUND MRC #4B (BMP 12)
PCSM/UTILITY & GRADING PLAN**

SITUATE IN:
DOUGLASS TOWNSHIP,
MONTGOMERY COUNTY,
PENNSYLVANIA




GAMBONE: HOLLY ROAD

**Ludgate Engineering
Corporation**
ENGINEERS SURVEYORS PLANNERS
ENVIRONMENTAL SCIENTISTS
(C) 2017



LINCOLN CORPORATE CENTER
10 VANGUARD DRIVE, SUITE 90
READING, PA 19606
PHONE 610/404-7230
FAX 610/404-7371

DATE	BY	DESCRIPTION
12-14-21	MS WAH	PER PENNONI REVIEW OF 12-13-20
08-23-20	MS WAH	PER PENNONI REVIEW OF 08-24-20
04-28-21	MS WAH	GILMORE REVIEW OF 01-09-20
12-08-20	MS WAH	GILMORE REVIEW OF 04-19-20
07-30-20	MS WAH	
09-17-19	MS WAH	
REVISION	DATE	DESCRIPTION


DATE	BY	DESCRIPTION
12-14-21	MS WAH	PER PENNONI REVIEW OF 12-13-20
08-23-20	MS WAH	PER PENNONI REVIEW OF 08-24-20
04-28-21	MS WAH	GILMORE REVIEW OF 01-09-20
12-08-20	MS WAH	GILMORE REVIEW OF 04-19-20
07-30-20	MS WAH	
09-17-19	MS WAH	
REVISION	DATE	DESCRIPTION

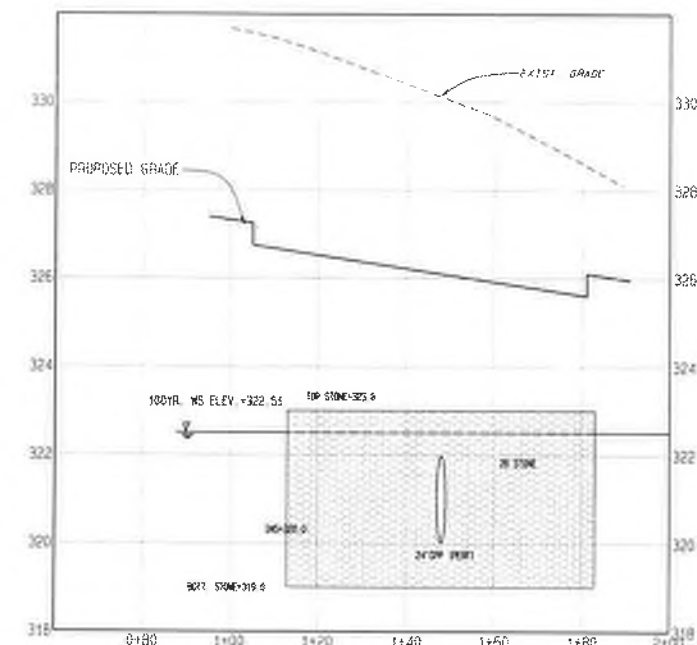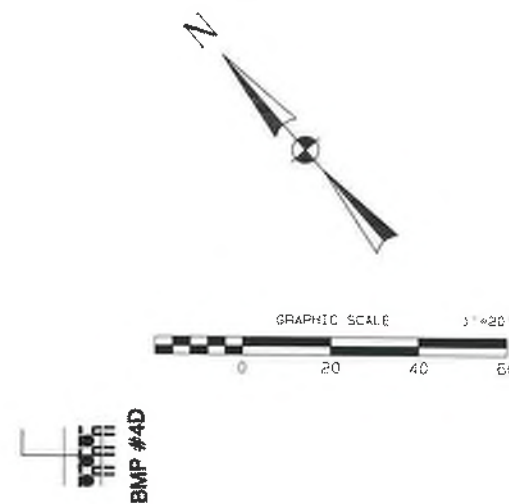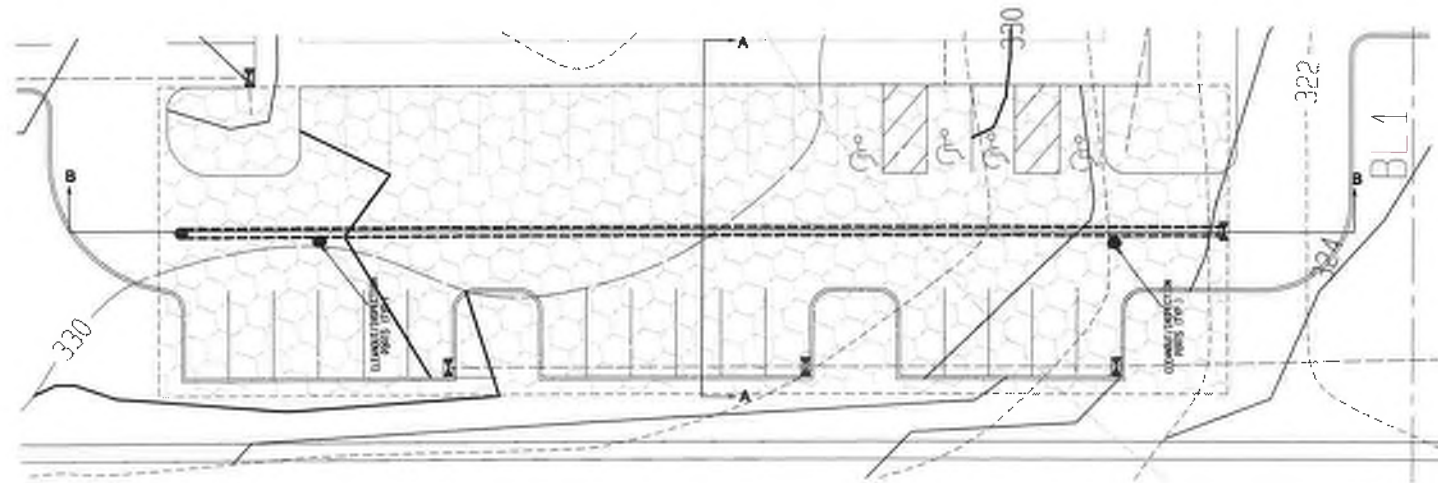

CROSS SECTION BMP #4C A-A
SCALE: VERT. 1"=2'
HORIZ. 1"=20'

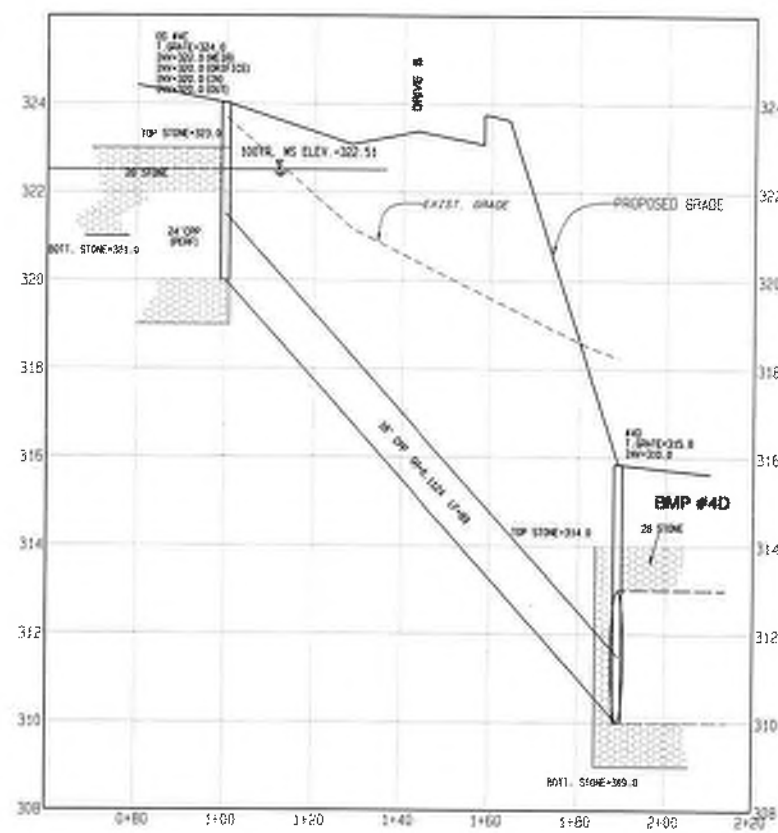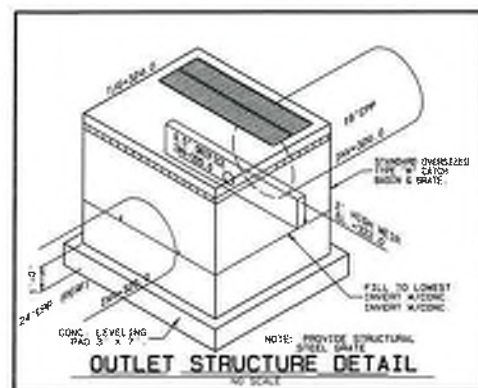

PROFILE BMP #4C OUTLET
SCALE: VERT. 1"=2'
HORIZ. 1"=20'

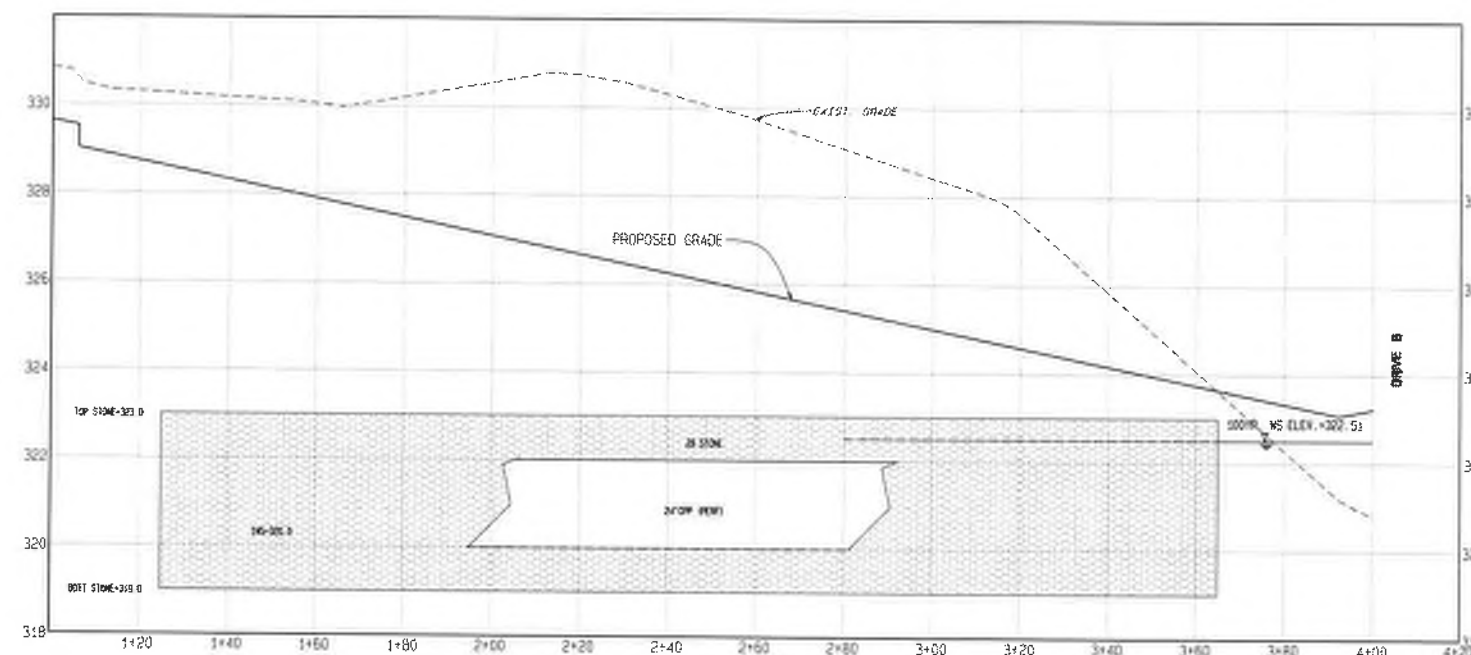

CROSS SECTION BMP #4C B-B
SCALE: VERT. 1"=2'
HORIZ. 1"=20'

- LEGEND**
- BOLLARD
 - WATER VALVE CAP
 - FIRE HYDRANT
 - CLEAN OUT/VENT (C.O.)
 - UTILITY POLE
 - ELECTRIC BOX
 - GAS VALVE
 - GAS METER
 - STREET SIGN (AS NOTED)
 - WOODS LINE (EXISTING)
 - GUIDE RAIL
 - EXIST. FENCE LINE
 - EXIST. ELEC. LINE
 - EXIST. WATER LINE
 - EXIST. SANITARY SEWER LINE
 - EXIST. STORM SEWER LINE
 - EXISTING CONTOUR
 - EXISTING INDEX CONTOUR
 - WETLAND LIMITS
 - BUFFER SCREEN PLANTING
 - STEEP SLOPES (15-25%)
 - PROPOSED LIGHT POLE
 - WOODS LINE
 - BASTIN FENCE
 - PROPOSED 8" WATER MAIN W/VALVE
 - PROPOSED 3/4" WATER SERVICE W/VALVE
 - PROPOSED STREET LIGHT

PRELIMINARY
UNDERGROUND MRC #4C (BMP 13)
PCSM/UTILITY & GRADING PLAN

SITUATE IN:
DOUGLASS TOWNSHIP,
MONTGOMERY COUNTY,
PENNSYLVANIA

GAMBONE: HOLLY ROAD

Ludgate Engineering Corporation
ENGINEERS/SUPERVISOR PLANNERS
ENVIRONMENTAL SCIENTISTS
SINCE 1977






LINCOLN CORPORATE CENTER
10 VANGUARD DRIVE, SUITE 80
READING, PA 19606
PHONE 610/404-7330
FAX 610/404-7371

CHARTERED BY
LUDGATE ENGINEERING CORPORATION
6-30-15

COMP. BY
COMP. DATE
12-17-20

COMPUTER FILE
D-7802015 SHEET 21 OF 82

#6 WAM	12-14-21	PER PENNONTI REVIEW OF 12-03-20
#5 WAM	08-23-21	
#4 WAM	04-28-21	
#3 WAM	12-08-20	PER PENNONTI REVIEW OF 03-24-20
#2 WAM	07-30-20	GILMORE REVIEW OF 01-09-20
#1 WAM	09-17-19	GILMORE REVIEW OF 04-19-19
REVISION	DATE	DESCRIPTION

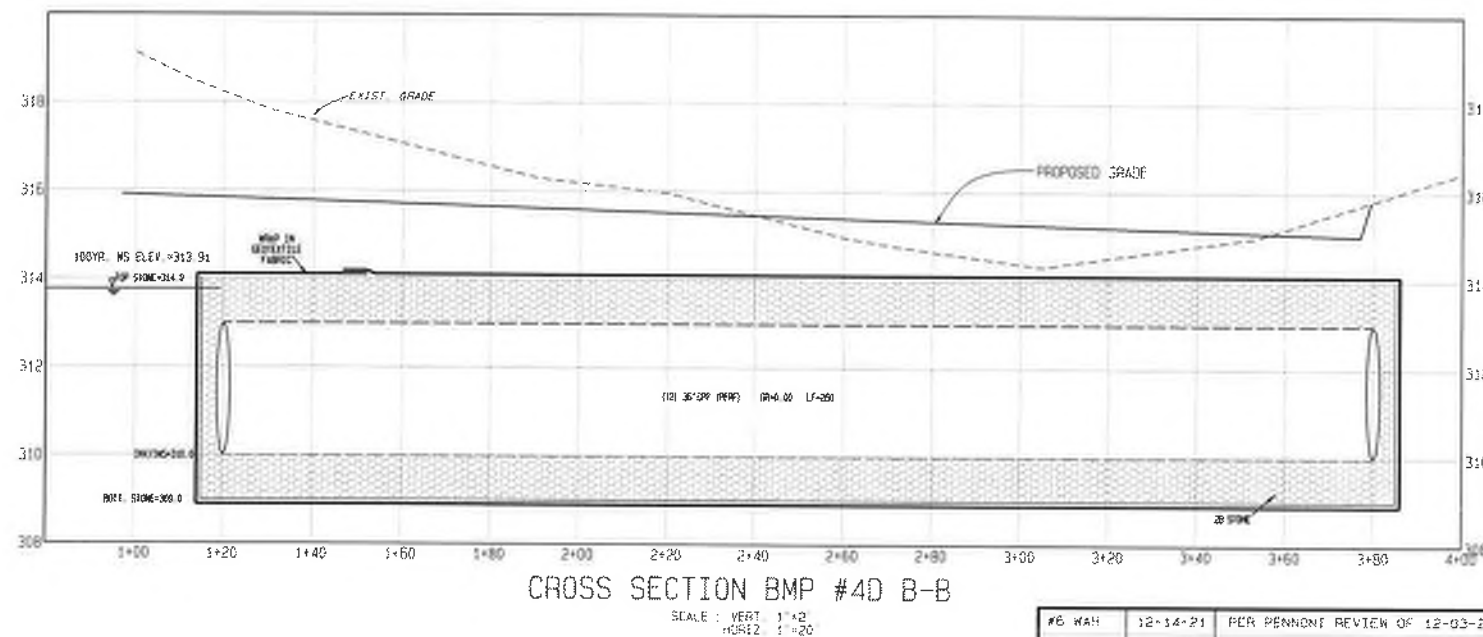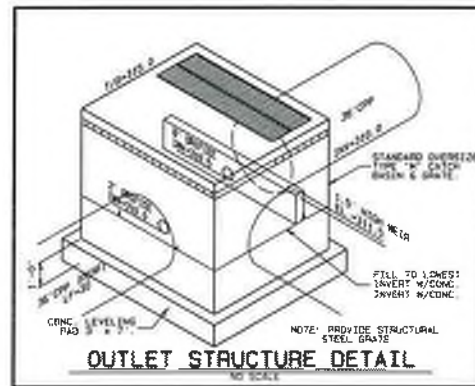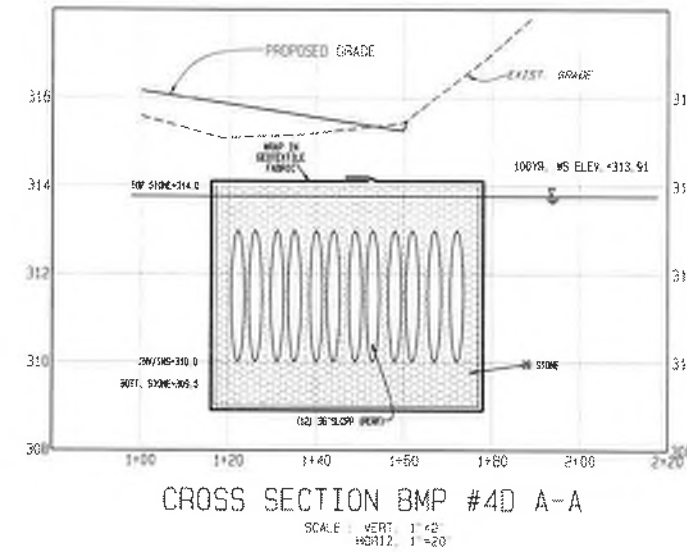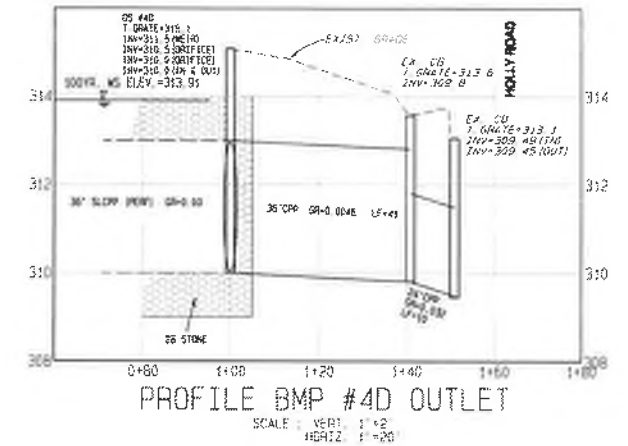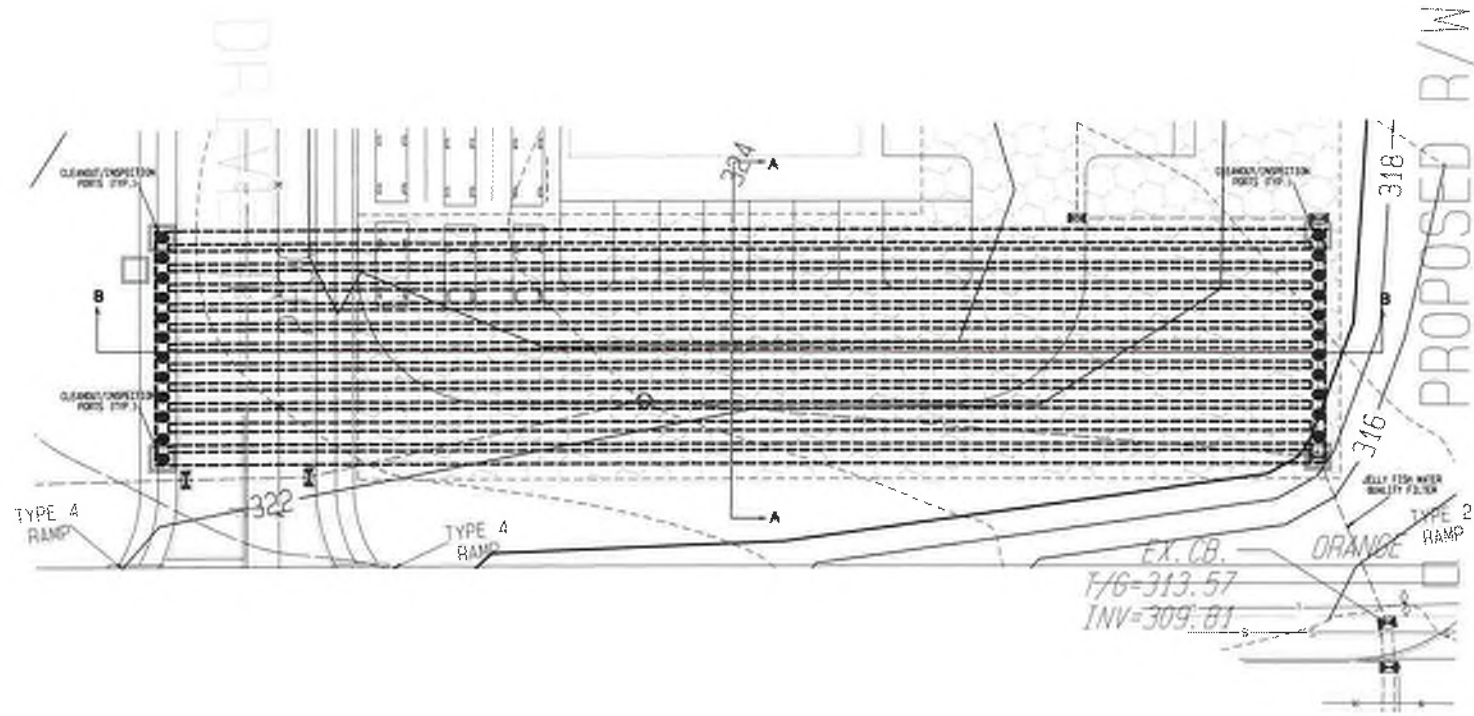

- LEGEND**
- BOLLARD
 - WATER VALVE CAP
 - FIRE HYDRANT
 - CLEAN OUT/VENT (C.O.)
 - UTILITY POLE
 - ELECTRIC BOX
 - GAS VALVE
 - GAS METER
 - STREET SIGN (AS NOTED)
 - MOODS LINE (EXISTING)
 - GUIDE RAIL
 - EXIST. FENCE LINE
 - EXIST. ELEC. LINE
 - EXIST. WATER LINE
 - EXIST. SANITARY SEWER LINE
 - EXIST. STORM SEWER LINE
 - EXISTING CONTOUR
 - EXISTING INDEX CONTOUR
 - WETLAND LIMITS
 - BUFFER SCREEN PLANTING
 - STEEP SLOPES (15-25%)
 - PROPOSED LIGHT POLE
 - MOODS LINE
 - BASIN FENCE
 - PROPOSED 3/4" WATER MAIN W/VALVE
 - PROPOSED 3/4" WATER SERVICE W/VALVE
 - PROPOSED STREET LIGHT

PRELIMINARY
UNDERGROUND MRC #4D (BMP 14)
PCSM/UTILITY & GRADING PLAN

SITUATE IN:
DOUGLASS TOWNSHIP,
MONTGOMERY COUNTY,
PENNSYLVANIA



GAMBONE: HOLLY ROAD

Ludgate Engineering Corporation
ENGINEERS, SURVEYORS, PLANNERS
ENVIRONMENTAL SCIENTISTS
© 2017



LINCOLN CORPORATE CENTER
16 YANKEE DR. SUITE 90
READING, PA 19606
PHONE 610/404-7330
FAX 610/404-7371

DESIGN	COMP. (BATCH)	COMP. (SHEET)	PS. (SHEET)	COMPUTER FILE
PSR 6-30-15				
SCALE 1"=20'	TAX MAP PARCEL SEE ABOVE	DATE 1/22/17	PROJECT G-7808015	SHEET 26 OF 60


REVISION	DATE	DESCRIPTION
#6 WAH	12-14-21	PER PENNGINT REVIEW OF 12-03-20
#5 WAH	08-23-21	
#4 WAH	04-28-21	
#3 WAH	12-08-20	PER PENNGINT REVIEW OF 09-24-20
#2 WAH	07-30-20	GILMORE REVIEW OF 01-09-20
#1 WAH	09-17-19	GILMORE REVIEW OF 04-19-19

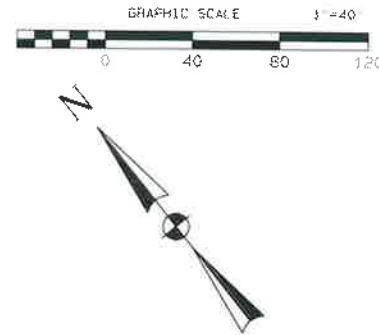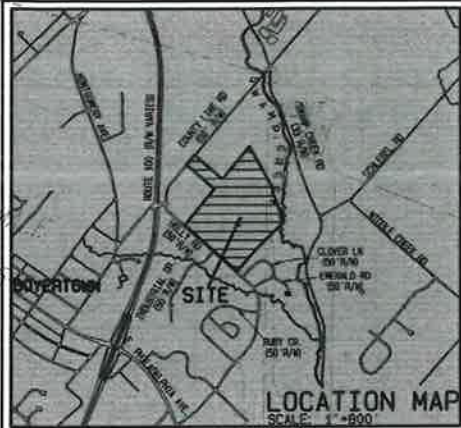

E&S LEGEND

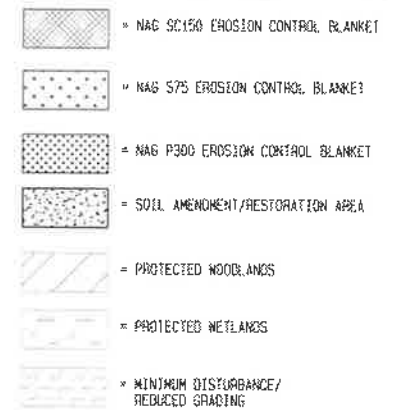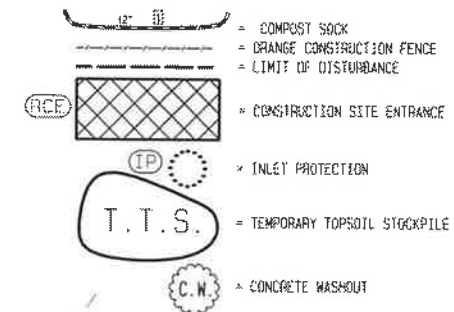

LEGEND

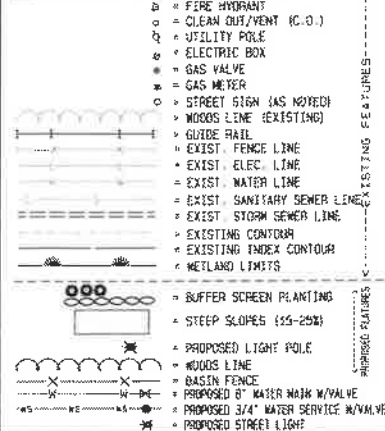

MATCH LINE
(SEE SHEET 402)

PRELIMINARY EROSION & SEDIMENTATION POLLUTION CONTROL PLAN

GAMBONE: HOLLY ROAD

Ludgate Engineering Corporation
ENGINEERS SURVEYORS PLANNERS
ENVIRONMENTAL SCIENTISTS
© 2017




LINCOLN CORPORATE CENTER
10 VANGUARD DRIVE, SUITE 90
READING, PA 19606
PHONE: 610/404-7330
FAX: 610/404-7371

DRAWN	DATE	COMP. DATE	PA. ONE	COMPUTER FILE
PSR	6-30-16	06/30/16	06/30/16	C:\Users\ludgate\Documents\PROJECTS
SCALE	TAX MAP PARCEL	DRAWING NUMBER		
1"=40'	SEE ABOVE	0-7802015	SHEET 34 OF 82	

NPDES APPLICANT:
GBJ ASSOCIATES INC. &
JACKSON SUPPLY INC.
1030 W. GERMANTOWN PIKE.

SITUATE IN:
DOUGLASS TOWNSHIP,
MONTGOMERY COUNTY,
PENNSYLVANIA

REVISION	DATE	DESCRIPTION
#6 W&H	12-14-21	PER PENNONI REVIEW OF 12-03-20
#5 W&H	08-23-21	
#4 W&H	04-28-21	
#3 W&H	12-08-20	PER PENNONI REVIEW OF 09-24-20
#2 W&H	07-30-20	GILMORE REVIEW OF 01-09-20
#1 W&H	08-17-19	GILMORE REVIEW OF 04-19-19

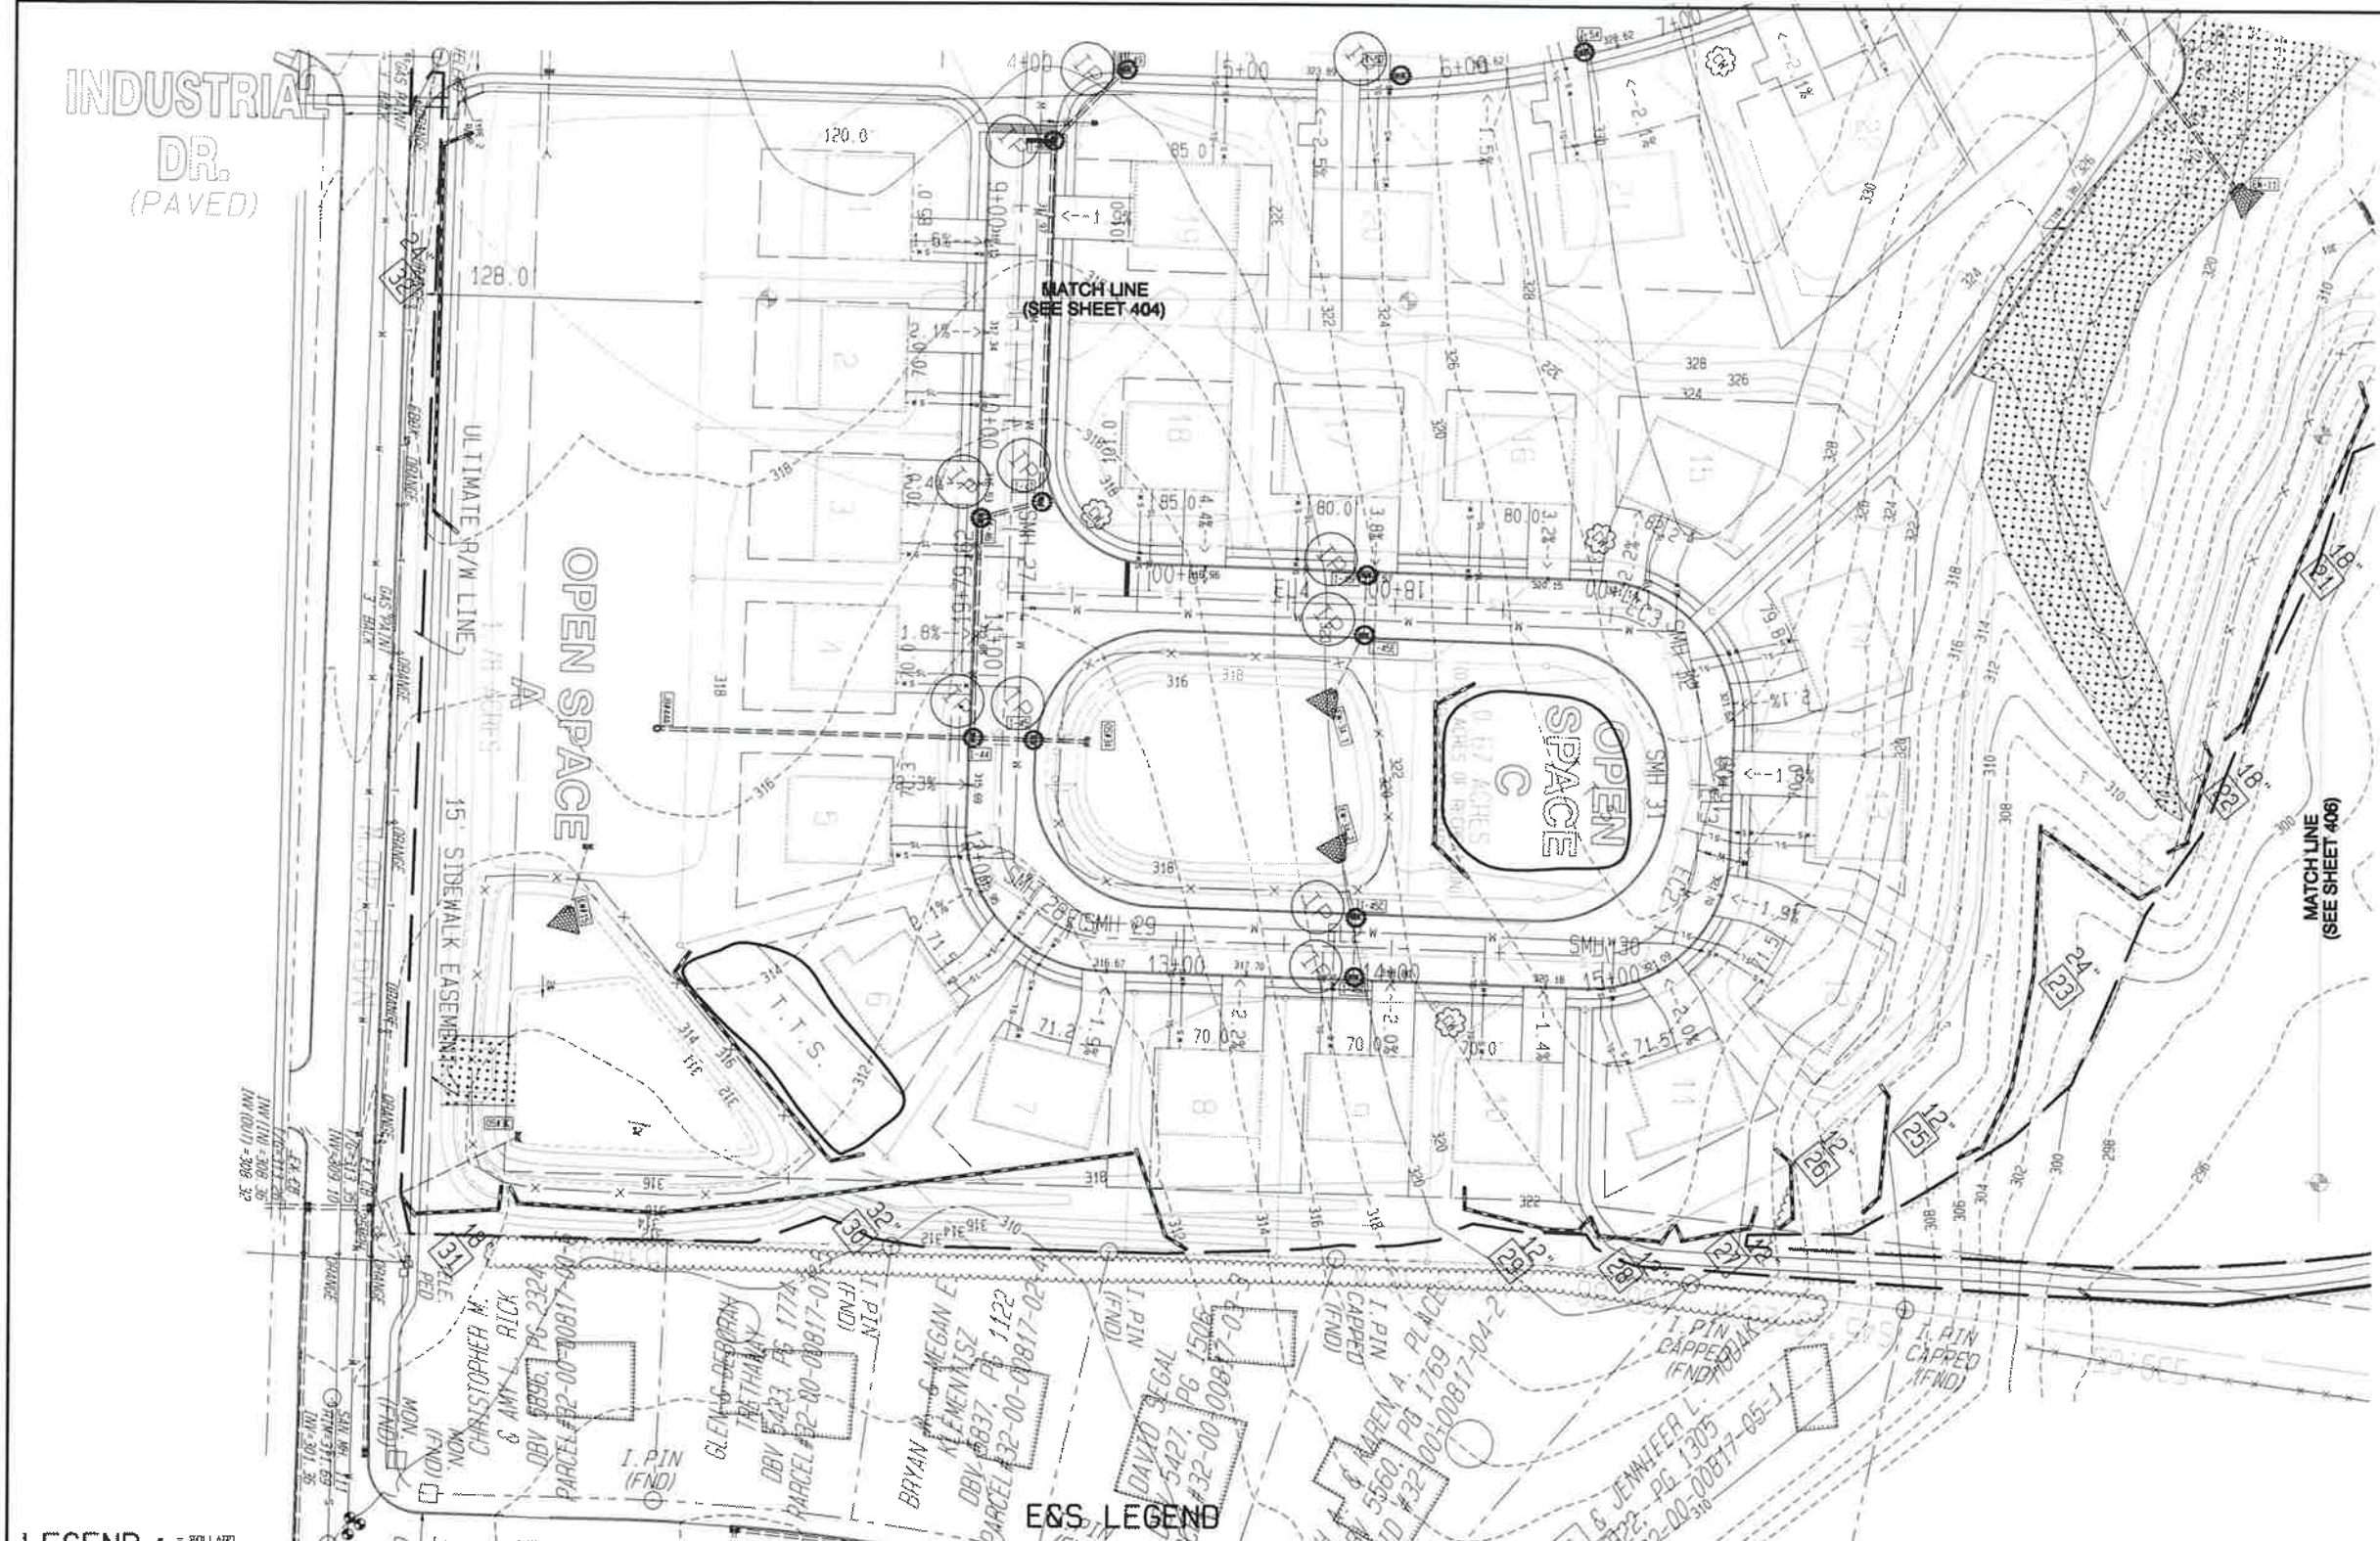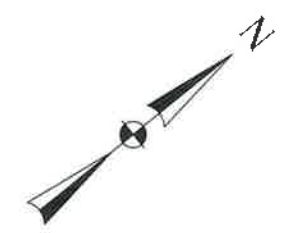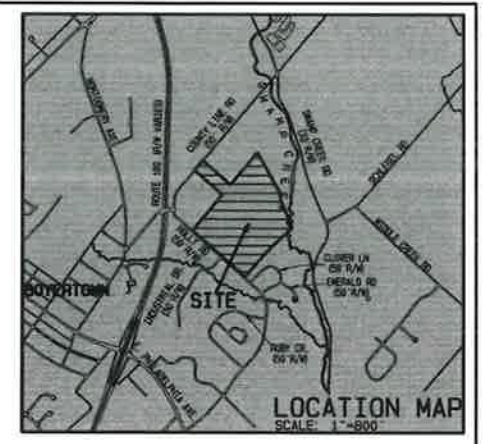[illegible]

The diagram illustrates a construction site layout with several key features labeled with callouts:

- COMPOST SOCK**: A rectangular area at the top of the site.
- DRAINAGE CONSTRUCTION FENCE**: A dashed line below the compost sock.
- LIMIT OF DISTURBANCE**: A solid line below the drainage fence.
- CONSTRUCTION SITE ENTRANCE**: A rectangular area with a diamond pattern.
- INLET PROTECTION**: A circular area with a dashed border.
- TEMPORARY TOPSOIL STOCKPILE**: A large oval area labeled "T.T.S."
- CONCRETE WASHOUT**: A circular area with a dashed border.

-
-

NPDES APPLICANT :
GBJ ASSOCIATES INC. &
JACKSON SUPPLY INC.
1030 W. GERMANTOWN PIKE

#6 WAM	12-14-21	PER PENNONI REVIEW OF 12-03-20
#5 WAM	08-23-21	
#4 WAM	04-29-21	
#3 WAM	12-08-20	PER PENNONI REVIEW OF 09-24-20
#2 WAM	07-30-20	GILMORE REVIEW OF 01-09-20
#1 WAM	09-17-19	GILMORE REVIEW OF 04-19-19
REVISION	DATE	DESCRIPTION

SITUATE IN:
DOUGLASS TOWNSHIP,
MONTGOMERY COUNTY,
PENNSYLVANIA

PRELIMINARY EROSION & SEDIMENTATION POLLUTION CONTROL PLAN

Ludgate Engineering Corporation
ENGINEERS SURVEYORS PLANNERS
ENVIRONMENTAL SCIENTISTS
© 2012

LINCOLN CORPORATE CENTER
10 VANGUARD DRIVE, SUITE 90
READING, PA 19608
PHONE 610/404-7330
FAX 610/404-7371


© COPYRIGHT 2017 BY LORRAINE BRESNAN/DESIGNATION ALL RIGHTS RESERVED. NO OTHER ALL OR ANY PART OF THIS DOCUMENT MAY BE REPRODUCED OR TRANSMITTED IN ANY FORM OR BY ANY MEANS, ELECTRONIC OR MECHANICAL, INCLUDING PHOTOCOPYING, RECORDING, OR BY ANY INFORMATION STORAGE AND RETRIEVAL SYSTEM, WITHOUT THE WRITTEN PERMISSION OF THE AUTHOR. PERMISSION TO REPRODUCE THIS DOCUMENT IS GRANTED BY LORRAINE BRESNAN/DESIGNATION	DRAWN PSR	COMP. BY 6-30-16	COMP. DATE 	PA ONE CALL DATE #021000 1-29-17	COMPUTER FILE LorraineBresnan/Designation
	SCALE 1" = 40'	TAX MAP PARCEL SEE ABOVE	DRAWING NUMBER D-7802015 SHEET 38 OF 83		
	LORRAINE BRESNAN/DESIGNATION				

RONALD E. & BRANDY L. SMALE
DBV 5858, PG 316
PARCEL ID #32-00-01271-15-5

BENT
1 PIN
(FND)

S29°26'30"E

CLARENCE W. & JEAN W. BOSLER
DBV 5109, PG 902
PARCEL ID #32-00-01271-25-4

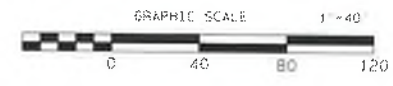

768.93'

N39°56'30"E

855.72'

MATCH LINE
(SEE SHEET 506)

1 PIN
MON
(FND)

504°31'20"E
105.64'
APPROX. LOCATION
100-YEAR FLOODWAY
PER FEMA

S22°03'30"E

BMP 4

BMP 7

MATCH LINE
(SEE SHEET 502)

LEGEND

- BOLLARD
- WATER VALVE CAP
- FIRE HYDRANT
- CLEAN OUT/VENT (C.O.V.)
- UTILITY POLE
- ELECTRIC BOX
- GAS VALVE
- GAS METER
- STREET SIGN (AS NOTED)
- WOODS LINE (EXISTING)
- GUIDE RAIL
- EXIST. FENCE LINE
- EXIST. ELEC. LINE
- EXIST. WATER LINE
- EXIST. SANITARY SEWER LINE
- EXIST. STORM SEWER LINE
- EXISTING CONTOUR
- EXISTING UNDER CONTOUR
- WETLAND LIMITS
- BUFFER SCREEN PLANTING
- STEEP SLOPES (15-25%)
- PROPOSED LIGHT POLE
- WOODS LINE
- PROPOSED 8" WATER MAIN W/VALVE
- PROPOSED 3/4" WATER SERVICE W/VALVE
- PROPOSED STREET LIGHT

PROPOSED FEATURES

REVISION	DATE	DESCRIPTION
#6 WAK	12-14-21	PER PENNONTI REVIEW OF 12-03-20
#5 WAK	08-23-21	
#4 WAK	04-28-21	
#3 WAK	12-08-20	PER PENNONTI REVIEW OF 09-24-20
#2 WAK	07-30-20	GILMORE REVIEW OF 01-09-20
#1 WAK	09-17-19	GILMORE REVIEW OF 04-19-19

SITUATE IN:
DOUGLASS TOWNSHIP,
MONTGOMERY COUNTY,
PENNSYLVANIA

**PRELIMINARY
UTILITY PLAN**

GAMBONE: HOLLY ROAD


**Ludgate Engineering
Corporation**
ENGINEERS, SURVEYORS, PLANNERS
ENVIRONMENTAL SCIENTISTS
© 2021

LINCOLN CORPORATE CENTER
16 VANDERBURG DRIVE, SUITE 90
READING, PA 19606
PHONE 610/404-7339
FAX 610/404-7371

DESIGNED BY PSA	COMPILED BY PSA	COMPLETED BY PSA	PA ONE CALC. DATE 000000 1-22-17	COMPUTER FILE C:\WORKSPACE\DESIGN\GAMBONE
SCALE 1"=40'	TAX MAP PARCEL SEE ABOVE	DRAWING NUMBER D-7802015	SHEET 43 OF 82	

Project Data: Path: C:\Users\ludgate\OneDrive\Documents\Gambone\Holly Road\Utility Plan.dwg Plot Date: 05/05/2021 10:46:53

PHILIP G. & BONNIE P. MACK
DRV 5192 PG 1779
PARCEL ID #32-00-01271-00-2

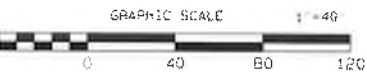

COUNTY LINE ROAD
(PAVED)

BMP 1

BMP 2

S49°19'10"E

681.37'

IPINFND

RETAIL USE #2
10230 SQ. FT.

"FRONT"

<-LOADING AREA->

DRIVE

30' BLDG. SETBACK

59'

30' BLDG. SETBACK

M. 00.02.64N

IPINFND

STORM

SAN. MH. 12

RIM=343.97

SAN. MH. 11

RIM=344.04

SAN. MH. 15

RIM=350.90

INV=342.44

SAN. MH. 16

RIM=350.15

INV=342.72

LEGEND

- BOX LID
- WATER VALVE CAP
- FIRE HYDRANT
- CLEAN OUT (N.C.D.)
- UTILITY POLE
- ELECTRIC BOX
- GAS VALVE
- GAS METER
- STREET SIGN (AS NOTED)
- WOODS LINE (EXISTING)
- GUIDE RAIL
- EXIST. FENCE LINE
- EXIST. ELEC. LINE
- EXIST. WATER LINE
- EXIST. SANITARY SEWER LINE
- EXIST. STORM SEWER LINE
- EXISTING CONTOUR
- EXISTING INDEX CONTOUR
- WETLAND LIMITS
- EXIST. SANITARY SEWER LINE
- BUFFER SCREEN PLANTING
- STEEP SLOPES (15-25%)
- PROPOSED LIGHT POLE
- WOODS LINE
- BASIN FENCE
- PROPOSED 6" WATER MAIN W/VALVE
- PROPOSED 3/4" WATER SERVICE W/VALVE
- PROPOSED STREET LIGHT

MATCH LINE
(SEE SHEET 602)

PRELIMINARY
UTILITY PLAN

GAMBONE: HOLLY ROAD

Ludgate Engineering
Corporation


ENGINEERS, SURVEYORS, PLANNERS
ENVIRONMENTAL SCIENTISTS
© 2017

LINCOLN CORPORATE CENTER
10 VANGUARD DRIVE, SUITE 50
READING, PA 19606
PHONE 610/404-7330
FAX 610/404-7371

SITUATE IN:
DOUGLASS TOWNSHIP,
MONTGOMERY COUNTY,
PENNSYLVANIA

#6 WAM	12-14-21	PER PENNONI REVIEW OF 12-03-20
#5 WAM	08-23-21	
#4 WAM	04-28-21	
#3 WAM	12-08-20	PER PENNONI REVIEW OF 09-24-20
#2 WAM	07-30-20	GILMORE REVIEW OF 01-09-20
#1 WAM	09-17-19	GILMORE REVIEW OF 04-19-19
REVISION	DATE	DESCRIPTION

© COPYRIGHT 2017 BY LUDGATE ENGINEERING CORPORATION ALL RIGHTS RESERVED. NO OTHER USE, REPRODUCTION OR TRANSMISSION OF THIS DOCUMENT IS PERMITTED WITHOUT THE WRITTEN PERMISSION OF LUDGATE ENGINEERING CORPORATION.	DRAWN PSR 8-30-18	COMPILED PSR 8-30-18	DATE 08/30/18	COMPUTER FILE 17081802
SCALE 1"=40'	TAX MAP PARCEL SEE ABOVE	DRAWING NUMBER G-7802015	SHEET 43 OF 43	

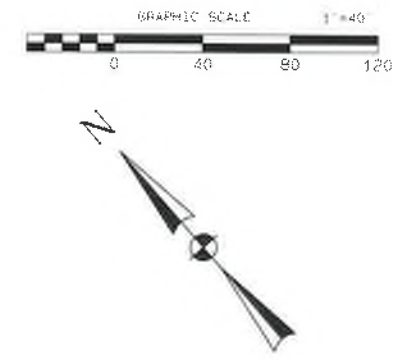

#6 WAK	12-14-21	PER PENNONI REVIEW OF 12-03-20
#5 WAK	08-23-21	
#4 WAK	04-28-21	
#3 WAK	12-08-20	PER PENNONI REVIEW OF 09-24-20
#2 WAK	07-30-20	GILMORE REVIEW OF 01-09-20
#1 WAK	09-17-19	GILMORE REVIEW OF 04-18-19
REVISION	DATE	DESCRIPTION

GAMBONE: HOLLY ROAD									
Ludgate Engineering Corporation ENGINEERING SURVEYING PLANNING ENVIRONMENTAL SCIENTISTS 201/2									
LINCOLN CORPORATE CENTER 18 VANGUARD DRIVE, SUITE 90 READING, PA 19606 PHONE 610/464-7300 FAX 610/464-7373									
© Copyright 1993 BY LUDGATE ENGINEERING CORPORATION	<table border="1"> <tr> <td>DRAWN WSR 6-30-93</td> <td>COMPILED COMPILED 6-30-93</td> <td>DATE CALL DATE 6/30/93</td> <td>COMPUTER FILE</td> </tr> <tr> <td>SCALE 1" = 40'</td> <td>TAX MAP PARCEL</td> <td colspan="2">DRAWING NUMBER D-78024P5 SHEET 46 OF 80</td> </tr> </table>	DRAWN WSR 6-30-93	COMPILED COMPILED 6-30-93	DATE CALL DATE 6/30/93	COMPUTER FILE	SCALE 1" = 40'	TAX MAP PARCEL	DRAWING NUMBER D-78024P5 SHEET 46 OF 80	
DRAWN WSR 6-30-93	COMPILED COMPILED 6-30-93	DATE CALL DATE 6/30/93	COMPUTER FILE						
SCALE 1" = 40'	TAX MAP PARCEL	DRAWING NUMBER D-78024P5 SHEET 46 OF 80							

INDUSTRIAL
DR.
(PAVED)



BMP 9
INFILTRATION
OPEN SPACE
BED 3B

1.78 ACRES

15' SIDEWALK EASEMENT

M.O.P. 21.64N

BMP 10

MATCH LINE
(SEE SHEET 504)

BMP 8

OPEN
SPACE
C
0.67 ACRES
0.24 ACRES OF RECREATION
PART OF OPEN SPACE C

BMP 7

MATCH LINE
(SEE SHEET 506)

LEGEND

- = BOLLARD
- = WATER VALVE CAP
- = FIRE HYDRANT
- = CLEAN OUT/VENT
- = UTILITY POLE
- = ELECTRIC BOX
- = GAS VALVE
- = GAS METER
- = STREET SIGN (AS NOTED)
- = MOBILE HOME (EXISTING)
- = GUIDE RAIL
- = EXIST. FENCE LINE
- = EXIST. ELEC. LINE
- = EXIST. WATER LINE
- = EXIST. SANITARY SEWER LINE
- = EXIST. STORM SEWER LINE
- = EXISTING CONTOUR
- = EXISTING INDEX CONTOUR
- = WETLAND LIMITS
- = BUFFER SCREEN PLANTING
- = STEEP SLOPES (45-25%)
- = PROPOSED LIGHT POLE
- = MOBILE HOME
- = BASIN FENCE
- = PROPOSED 8" WATER MAIN VALVE
- = PROPOSED 3/4" WATER SERVICE VALVE
- = PROPOSED STREET LIGHT

SITUATE IN:
DOUGLASS TOWNSHIP,
MONTGOMERY COUNTY,
PENNSYLVANIA

PRELIMINARY
UTILITY PLAN

GAMBONE: HOLLY ROAD

Ludgate Engineering
Corporation



ENGINEERING SURVEYING PLANNING
ENVIRONMENTAL SCIENTISTS
© 2017

LINCOLN CORPORATE CENTER
10 VANGUARD DRIVE, SUITE 90
READING, PA 19604
PHONE 610/404-7330
FAX 610/404-7371

© 2017
LUDGATE ENGINEERING CORPORATION

DRAWN PBR 8-30-16	COMP. BY TAX MAP PARCEL	DATE 8/30/16	FILE NAME GAMBONE	COMPUTER FILE GAMBONE
SCALE 1"=40'	SEE ABOVE	OPENING NUMBER D-7902015	SHEET 45 OF 60	

REVISION	DATE	DESCRIPTION
#6 WAK	12-14-21	PER PENNONTI REVIEW OF 12-03-20
#5 WAK	08-23-21	
#4 WAK	04-28-21	
#3 WAK	12-08-20	PER PENNONTI REVIEW OF 09-24-20
#2 WAK	07-30-20	GILMORE REVIEW OF 01-09-20
#1 WAK	09-17-19	GILMORE REVIEW OF 04-19-19

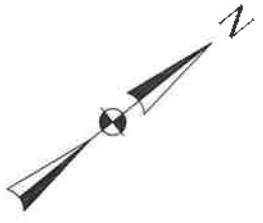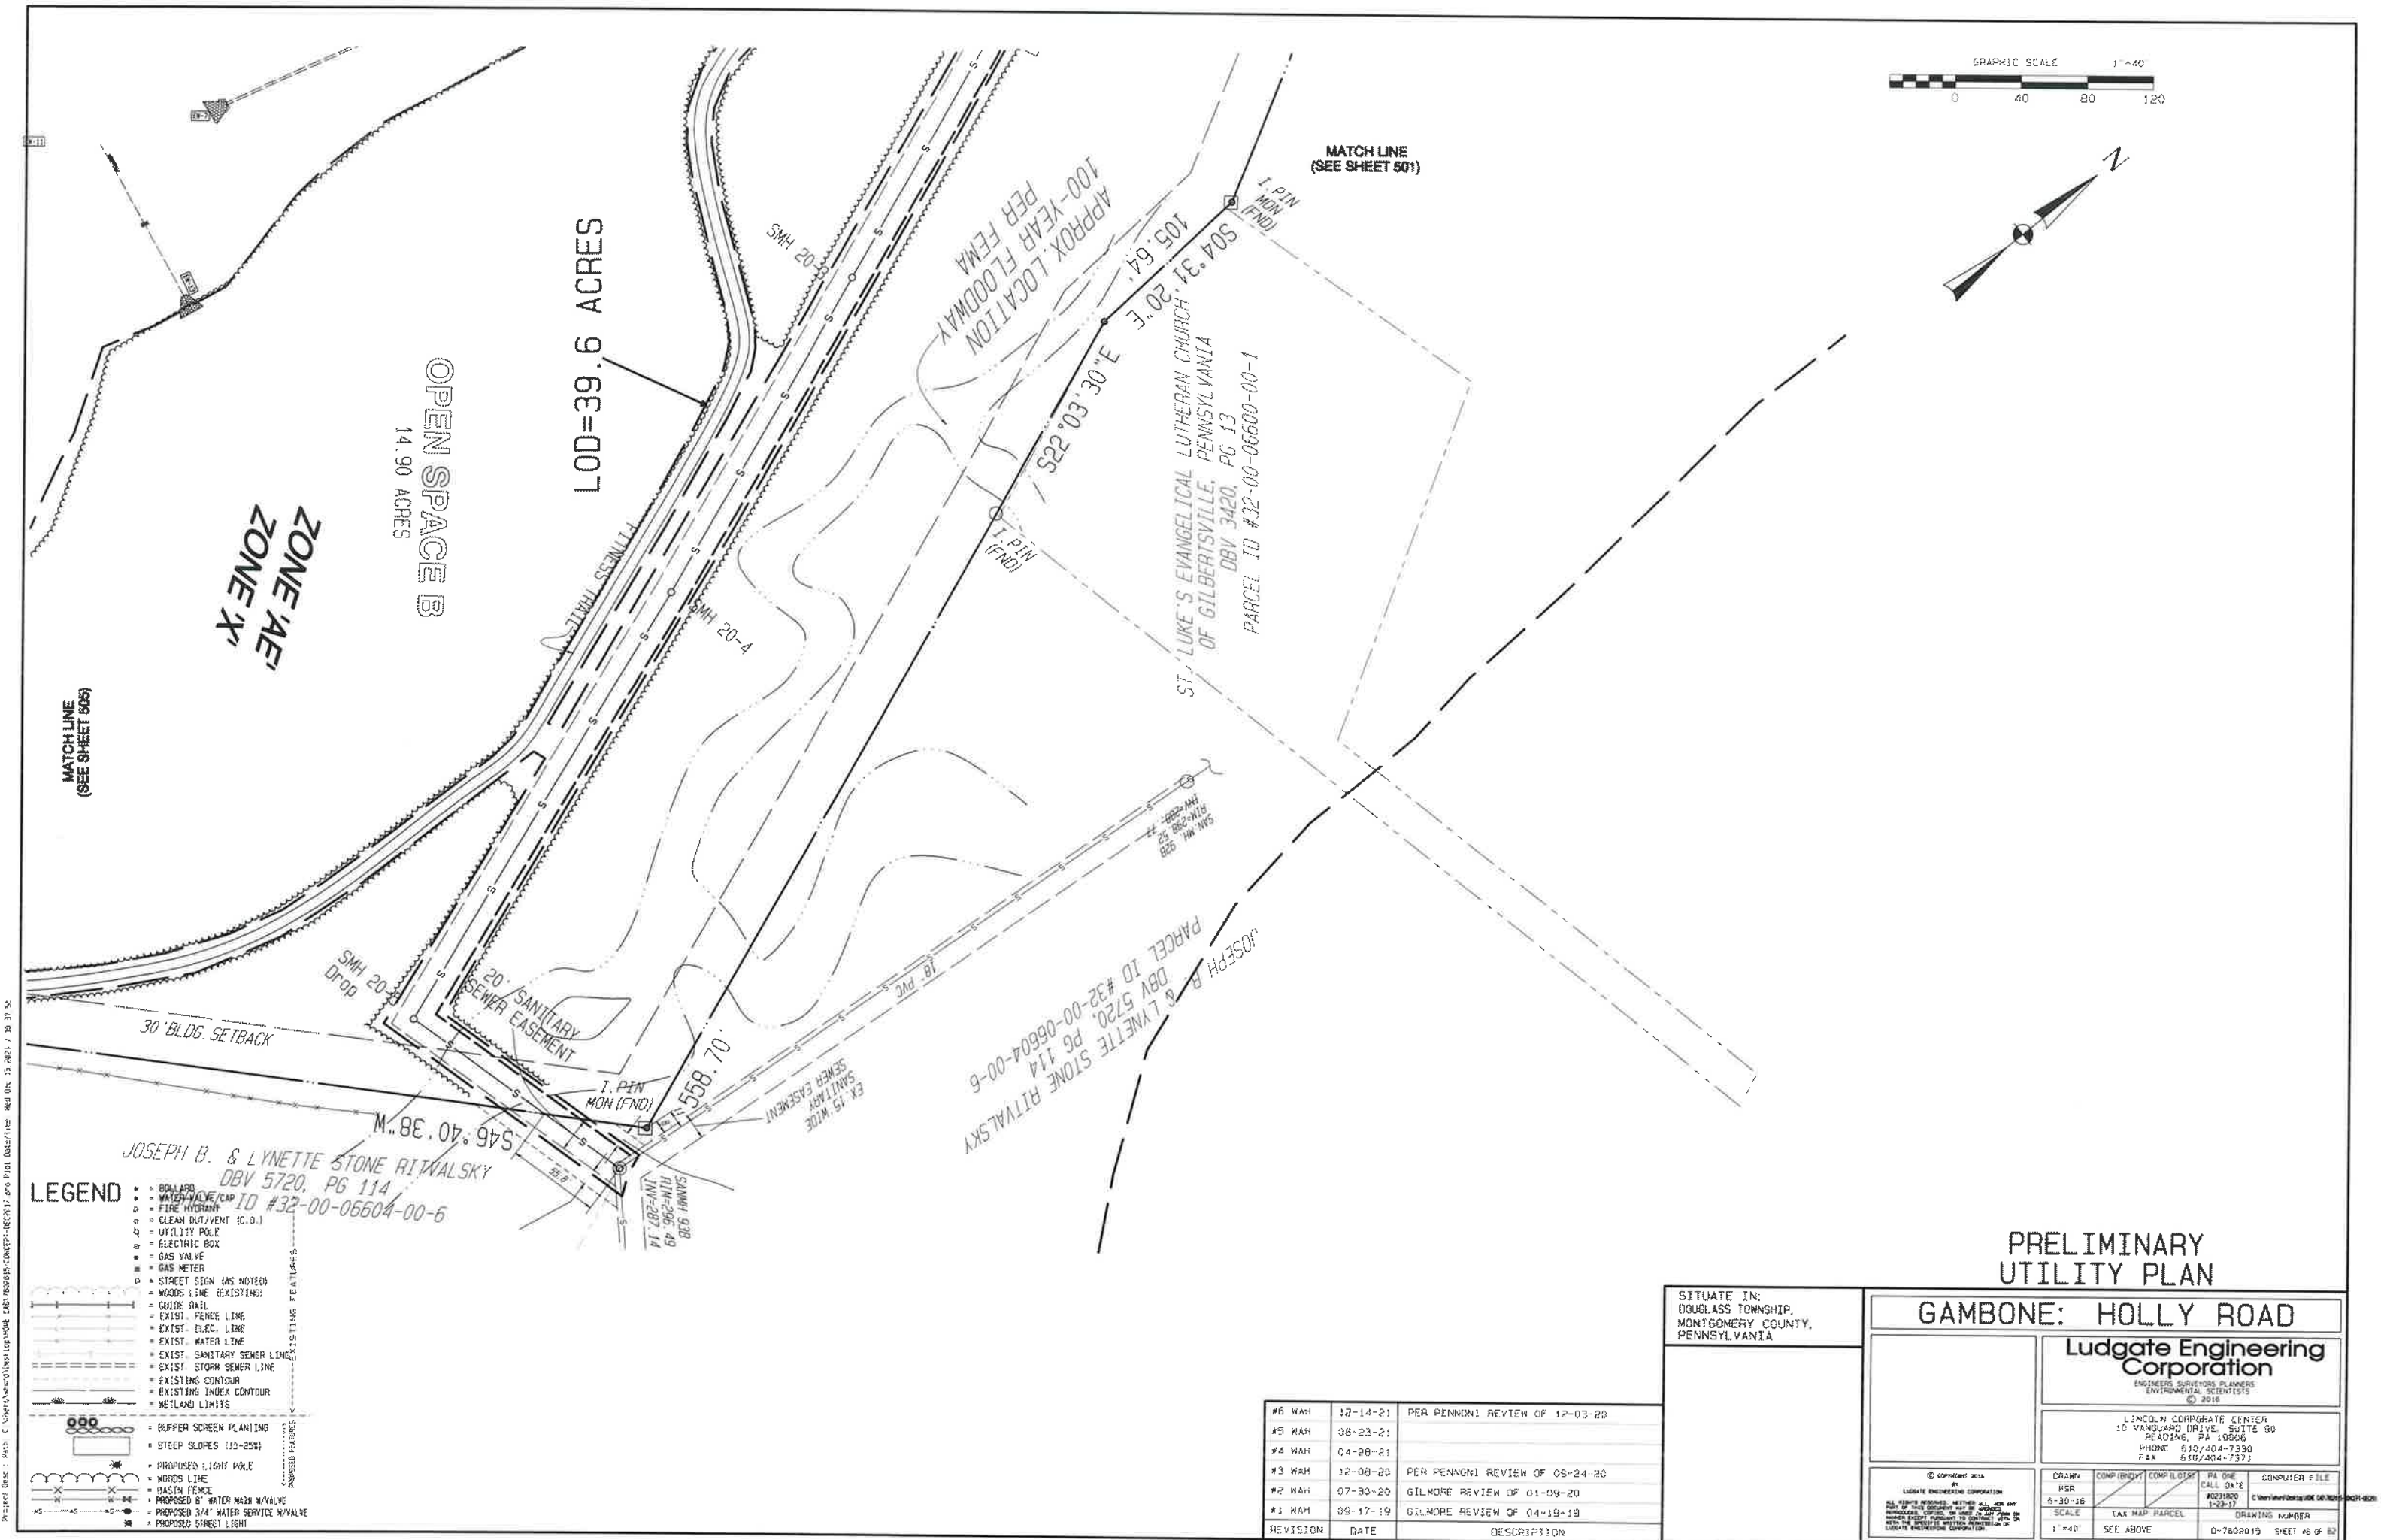

MATCH LINE
(SEE SHEET 500)

MATCH LINE
(SEE SHEET 501)

- LEGEND**
- BOLLARD
 - WATER VALVE/CAP
 - FIRE HYDRANT
 - CLEAN OUT/VENT (C.O.)
 - UTILITY POLE
 - ELECTRIC BOX
 - GAS VALVE
 - GAS METER
 - STREET SIGN (AS NOTED)
 - WOODS LINE (EXISTING)
 - GUIDE RAIL
 - EXIST. FENCE LINE
 - EXIST. ELEC. LINE
 - EXIST. WATER LINE
 - EXIST. SANITARY SEWER LINE
 - EXIST. STORM SEWER LINE
 - EXISTING CONTOUR
 - EXISTING INDEX CONTOUR
 - MEADOW LIMITS
 - BUFFER SCREEN PLANTING
 - STEEP SLOPES (15-25%)
 - PROPOSED LIGHT POLE
 - WOODS LINE
 - EXIST. FENCE
 - PROPOSED 8" WATER MAIN W/VALVE
 - PROPOSED 3/4" WATER SERVICE W/VALVE
 - PROPOSED STREET LIGHT

SITUATE IN:
DOUGLASS TOWNSHIP,
MONTGOMERY COUNTY,
PENNSYLVANIA

PRELIMINARY UTILITY PLAN

GAMBONE: HOLLY ROAD

Ludgate Engineering Corporation
ENGINEERS SURVEYORS PLANNERS
ENVIRONMENTAL SCIENTISTS
© 2016

LINCOLN CORPORATE CENTER
10 VANDUARD DRIVE, SUITE 80
READING, PA 19606
PHONE: 610/404-7330
FAX: 610/404-7371


DATE	COMPILED BY	COMPILED DATE	PA ONE CALL DATE	COMPUTER FILE
5-30-16	PSR	5-30-16	0021820 1-22-17	C:\Users\ludgate\Documents\GAMBONE\GAMBONE
SCALE	TAX MAP PARCEL	DRAWING NUMBER		
1"=40'	SEE ABOVE	0-7802015 SHEET 16 OF 22		

REVISION	DATE	DESCRIPTION
#6 WAK	12-14-21	PER PENNOMI REVIEW OF 12-03-20
#5 WAK	08-23-21	
#4 WAK	04-28-21	
#3 WAK	12-08-20	PER PENNOMI REVIEW OF 05-24-20
#2 WAK	07-30-20	GILMORE REVIEW OF 01-09-20
#1 WAK	09-17-19	GILMORE REVIEW OF 04-19-19

DONALD E. & BRANDY L. SMALE
DBV 5858, PG 316
ACED ID #32-00-01271-15-5

BENT
I. PIN
(FND)

CLARENCE W. & JEAN W. BOSLER
DBV 5109, PG 902
PARCEL ID #32-00-01271-25-4

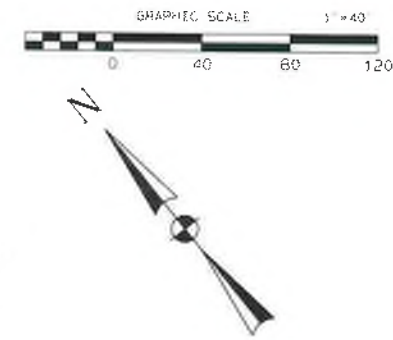

PLANTING SCHEDULE

BOTANICAL NAME	COMMON NAME	PLANTING SIZE	1ST RANGE AT MATURETY	10' RANGE AT MATURETY	MIN. SPACING AT PLANTING	COMMENTS	TOTAL PROPOSED
SHADE OR CANOPY TREES FOR STREET TREES AND/OR BUFFERS							
11A SOLLA AMERICANA	AMERICAN LINDEN	2 1/2" C.	50'-70'	25'-30'	25'	STRAIGHT TRUNK FULL HEAD, B & B	71
11B ACER RUBRA	RED MAPLE	2 1/2" C.	50'-50'	25'-45'	25'	STRAIGHT TRUNK FULL HEAD, B & B	71
11C QUERCUS RUBRA	RED OAK	2 1/2" C.	60'-75'	40'-50'	25'	STRAIGHT TRUNK FULL HEAD, B & B	70
11D CLADOSTRIS LUTEA	YELLOW OAK	2 1/2" C.	30'-50'	40'-55'	25'	STRAIGHT TRUNK FULL HEAD, B & B	71
UNDERSTORY TREES							
12A AMELANCHIER ALBIS	WINTERBERRY	2 1/2" C.	15'-25'	15'-25'	25'	STRAIGHT TRUNK FULL HEAD, B & B	12
12B CORNUS LINDENHUTSI	EASTERN REDBUD	2 1/2" C.	20'-30'	25'-35'	25'	STRAIGHT TRUNK FULL HEAD, B & B	12
12C CORNUS FLORIDA	FLORIDA DOGWOOD	2 1/2" C.	20'-25'	25'-30'	25'	STRAIGHT TRUNK FULL HEAD, B & B	10
EVERGREEN TREES FOR PROPERTY LINE BUFFERS							
13A ASPIER CONCOLOR	WHITE FIR	6" HT.	40'-50'	15'-25'	12"	B & B	84
13B PSEUDOTSUGA MENZIESII	DOUGLAS FIR	6" HT.	40'-50'	15'-25'	12"	B & B	84
13C PICEA MARSHIANA	SPRUCE	6" HT.	40'-50'	15'-25'	12"	B & B	80
SHRUBS							
14A ILEX VERTICILLATA	WINTERBERRY	3" HT.	6'-10'	6'-10'	3"	B & B	199
14B PRUNELLA PENNSYLVANICA	RAVENSBRIDGE	3" HT.	6'-10'	6'-10'	3"	B & B	199
14C ARNICA ARBorea	BLACK CHERRYBERRY	3" HT.	6'-10'	6'-10'	3"	B & B	100
14D CORNUS MAS	CORNELIANUS CORNUS	3" HT.	6'-10'	6'-10'	3"	B & B	100

- LEGEND**
- BOLLARD
 - WATER VALVE CAP
 - FIRE HYDRANT
 - CLEAN OUT/VENT (C.O.)
 - UTILITY POLE
 - ELECTRIC BOX
 - GAS VALVE
 - GAS METER
 - STREET SIGN (AS NOTED)
 - WOODS LINE (EXISTING)
 - GUIDE RAIL
 - EXIST. FENCE LINE
 - EXIST. ELEC. LINE
 - EXIST. WATER LINE
 - EXIST. SANITARY SEWER LINE
 - EXIST. STORM SEWER LINE
 - EXISTING CONTOUR
 - EXISTING INDEX CONTOUR
 - METLAND LIMITS
 - PROPOSED LIGHT POLE
 - WOODS LINE
 - BASEIN FENCE
 - PROPOSED 3/4" WATER MAIN W/VALVE
 - PROPOSED 3/4" WATER SERVICE W/VALVE
 - PROPOSED STREET LIGHT

PLANTING/LANDSCAPE LEGEND

- STREET TREE
- LANDSCAPE (SLAND)
- FILTERING BUFFER



SITUATE IN:
DOUGLASS TOWNSHIP,
MONTGOMERY COUNTY,
PENNSYLVANIA

LANDSCAPING PLAN
GAMBONE: HOLLY ROAD



Ludgate Engineering Corporation
ENGINEERS, ARCHITECTS, PLANNERS
ENVIRONMENTAL SCIENTISTS
© 2017

LINCOLN CORPORATE CENTER
10 VANGUARD DRIVE, SUITE 90
ROCKFORD, PA 16806
PHONE: 810/404-7330
FAX: 810/404-7371

REVISION	DATE	DESCRIPTION
#6 WAM	12-14-21	PER PENNONTI REVIEW OF 12-03-20
#5 WAM	08-23-21	
#4 WAM	04-28-21	
#3 WAM	12-08-20	PER PENNONTI REVIEW OF 09-24-20
#2 WAM	07-30-20	GILMORE REVIEW OF 01-09-20
#1 WAM	09-17-19	GILMORE REVIEW OF 04-19-19

DRIVER	COMPASSION	COMPASSION	PA LINE	COMPUTER FILE
PER 6-30-15	SCALE 1"=40'	SEE ABOVE	CALL DATE 12-23-21	COMPUTER FILE GAMBONE-HOLLY-ROAD-2021-01-01

Project Book Page 3 User: hump@bass.com Date: 04/10/2021 10:43:30

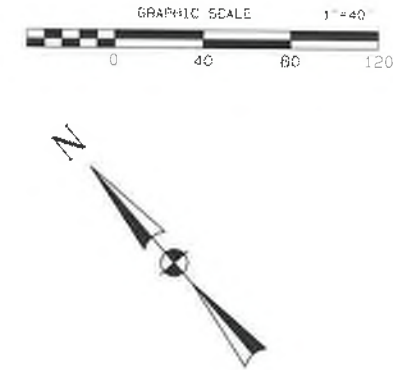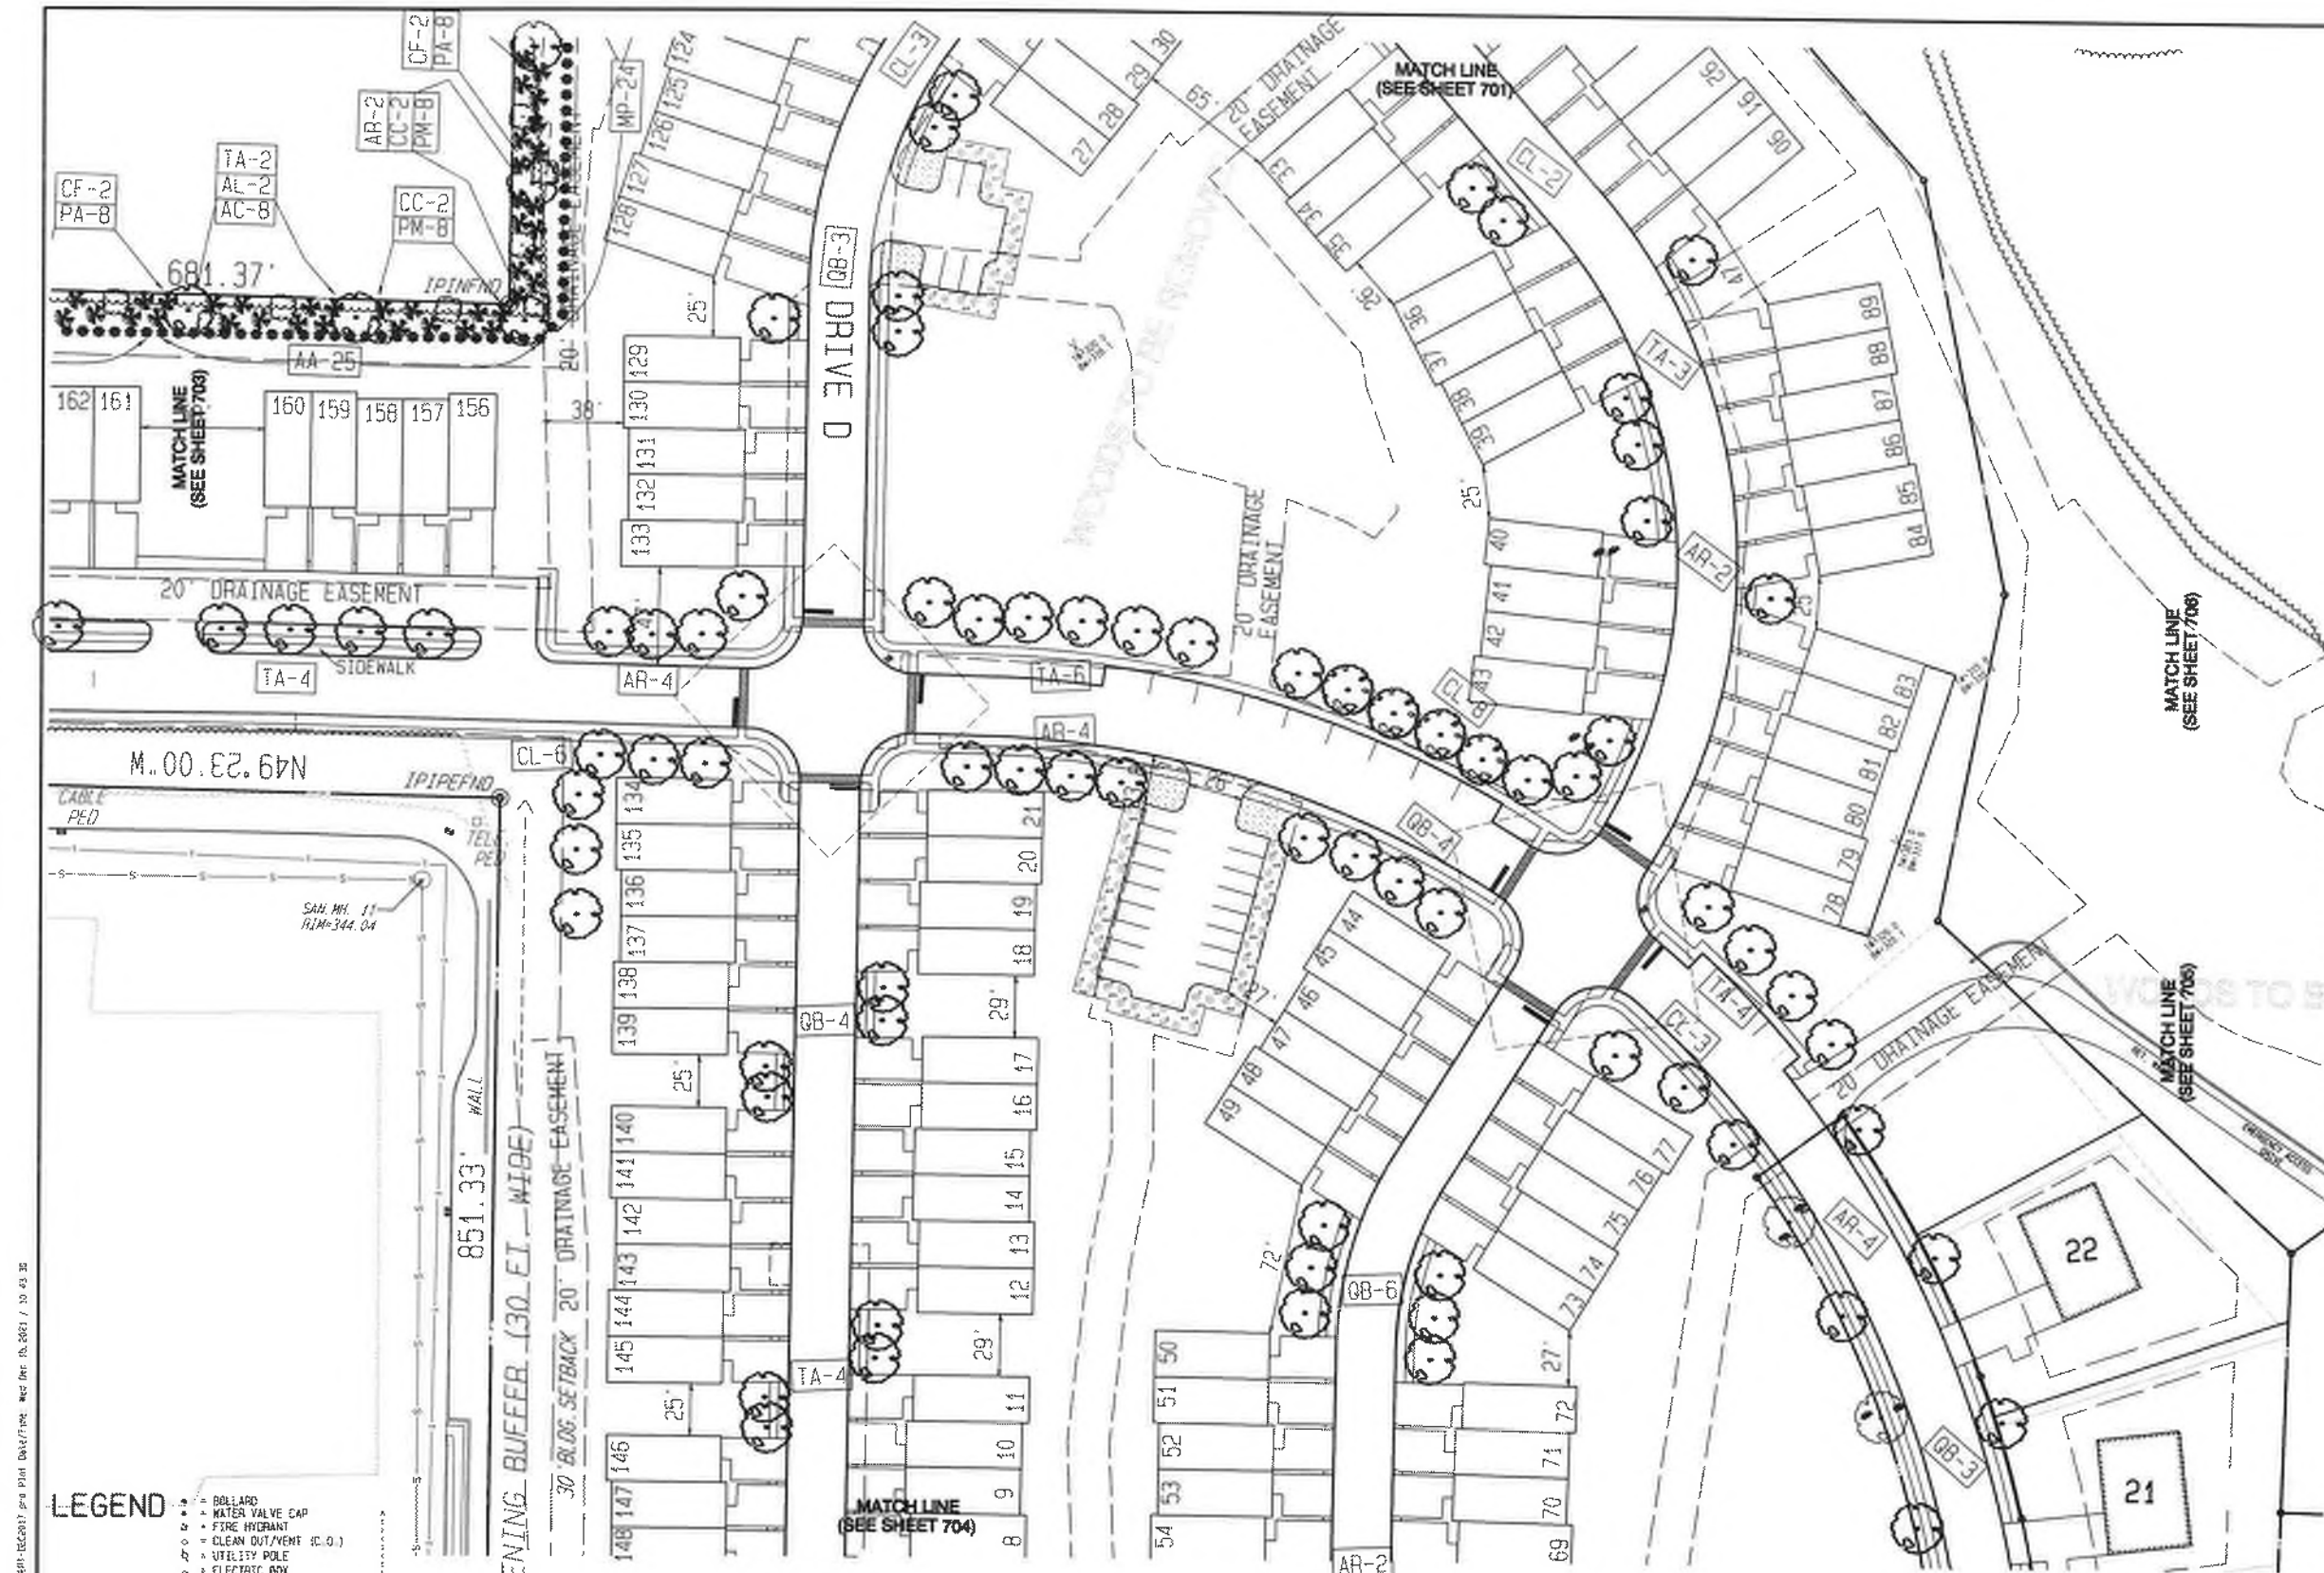

PLANTING SCHEDULE

BOTANICAL NAME	COMMON NAME	PLANTING SIZE	HT. RANGE AT MATURE	MO. RANGE AT MATURE	MIN. SPACING	COMMENTS	TOTAL PROVIDED
SHADE OR CANOPY TREES FOR STREET TREES AND/OR BUFFERS							
TA-1 FOLIA AMERICANA	AMERICAN LINDEN	2 1/2" C.	50'-70'	25'-35'	25'	STRAIGHT TRUNK FULL HEAD, B & B	71
AR-1 ALNUS INCANA	RED MAPLE	2 1/2" C.	50'-60'	35'-45'	25'	STRAIGHT TRUNK FULL HEAD, B & B	71
AR-2 QUERCUS RUBRA	RED OAK	2 1/2" C.	60'-75'	40'-50'	25'	STRAIGHT TRUNK FULL HEAD, B & B	70
CL-1 CLADOSTRIS LUTEA	YELLOWBIRD	2 1/2" C.	50'-55'	40'-50'	25'	STRAIGHT TRUNK FULL HEAD, B & B	17
UNDERSTORY TREES							
AR-3 UNCLE TOM'S CABIN	EASTERN REDBUD	2 1/2" C.	15'-25'	15'-25'	25'	STRAIGHT TRUNK FULL HEAD, B & B	10
CL-2 CLADOSTRIS LUTEA	EASTERN REDBUD	2 1/2" C.	20'-30'	25'-30'	25'	STRAIGHT TRUNK FULL HEAD, B & B	10
CL-3 CLADOSTRIS LUTEA	EASTERN REDBUD	2 1/2" C.	20'-25'	20'-30'	25'	STRAIGHT TRUNK FULL HEAD, B & B	10
EVERGREEN TREES FOR PROPERTY LINE BUFFERS							
AR-4 ABIES CONCOLOR	WHITE FIR	6" HT.	40'-50'	15'-25'	12'	B & B	94
AR-5 PSEUDOTSUGA MENDLECII	DOUGLAS FIR	6" HT.	40'-50'	15'-25'	12'	B & B	94
AR-6 PICEA ABIES	NORWAY SPRUCE	6" HT.	40'-50'	15'-25'	12'	B & B	92
SHRUBS							
CL-4 ILEX VERTICILLATA	WINTERBERRY	3" HT.	6'-10'	6'-10'	3'	B & B	100
CL-5 ILEX VERTICILLATA	WINTERBERRY	3" HT.	6'-10'	6'-10'	3'	B & B	100
CL-6 ARNICA ARNICA	BLACK DOGWOOD	3" HT.	6'-10'	6'-10'	3'	B & B	100
CL-7 CORNUS MAS	CORNELANDER BERRY	3" HT.	6'-10'	6'-10'	3'	B & B	100

- LEGEND**
- BOLLARD
 - WATER VALVE CAP
 - FIRE HYDRANT
 - CLEAN OUT/VENT (C.O.)
 - UTILITY POLE
 - ELECTRIC BOX
 - GAS VALVE
 - GAS METER
 - STREET SIGN (AS NOTED)
 - WOODS LINE (EXISTING)
 - GUIDE RAIL
 - EXIST. FENCE LINE
 - EXIST. ELEC. LINE
 - EXIST. WATER LINE
 - EXIST. SANITARY SEWER LINE
 - EXIST. STORM SEWER LINE
 - EXISTING CONTOUR
 - EXISTING INDEX CONTOUR
 - WETLAND LIMITS
 - BUFFER SCREEN PLANTING
 - STEEP SLOPES (15-25%)
 - PROPOSED LIGHT POLE
 - MOGUS LINE
 - BASIN FENCE
 - PROPOSED 8" WATER MAIN W/VALVE
 - PROPOSED 3/4" WATER SERVICE W/VALVE
 - PROPOSED STREET LIGHT

PLANTING/LANDSCAPE LEGEND

- STREET TREE
- LANDSCAPE ISLAND
- FILTERING BUFFER

#6 WAH	12-14-21	PER PENNONT REVIEW OF 12-03-20
#5 WAH	08-23-21	
#4 WAH	04-26-21	
#3 WAH	12-08-20	PER PENNONT REVIEW OF 09-24-20
#2 WAH	07-30-20	GILMORE REVIEW OF 01-09-20
#1 WAH	05-17-19	GILMORE REVIEW OF 04-19-19
REVISION	DATE	DESCRIPTION



SITUATE IN:
DOUGLASS TOWNSHIP,
MONTGOMERY COUNTY,
PENNSYLVANIA

LANDSCAPING PLAN
GAMBONE: HOLLY ROAD

Ludgate Engineering Corporation
ENGINEERING SURVEYING PLANNING
ENVIRONMENTAL SCIENTISTS
© 2021

LINCOLN CORPORATE CENTER
10 WINGGARD DRIVE, SUITE 90
READING, PA 19604
PHONE 610/404-7330
FAX 610/404-7371

DATE: 06-30-21	SCALE: 1"=40'	SEE ABOVE	DRAWING NUMBER: 0-7602055	SHEET 50 OF 80
----------------	---------------	-----------	---------------------------	----------------

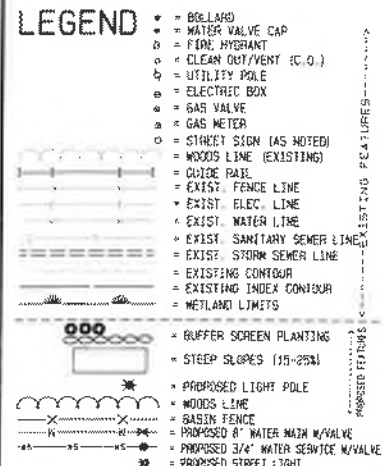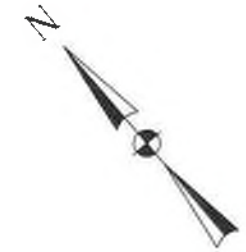

© COPYRIGHT 2017 BY LEGAL INFORMATION CONSULTANTS ALL RIGHTS RESERVED. NO PART OF THIS WORK MAY BE REPRODUCED OR TRANSMITTED IN ANY FORM OR BY ANY MEANS, ELECTRONIC OR MECHANICAL, INCLUDING PHOTOCOPYING, RECORDING, OR BY ANY INFORMATION STORAGE AND RETRIEVAL SYSTEM, WITHOUT THE WRITTEN PERMISSION OF LEGAL INFORMATION CONSULTANTS, L.L.C.	DRAWN	CONF INDEX	COMPLOSER	PB ONE	COMPLETION FILE
	PSR			CALL DATE	
	0-30-10			04/18/90	E:\marietta\leginfo\00\0000\0001\0001.dgn
	SCALE	TAX MAP PARCEL		1-10-12	
	1"=40'	SEE ABOVE		DRAWING NUMBER	
				0-7802015 SHEET 52 OF 83	

INDUSTRIAL
DR.
(PAVED)

STREET TREES

OPEN SPACE
A

OPEN SPACE
C
0.67 ACRES
NO. 24 ACRES OF RECREATION
PART OF OPEN SPACE C

PLANTING SCHEDULE

BOTANICAL NAME	COMMON NAME	PLANTING SIZE	HT. RANGE AT MATURE	NO. RANGE AT MATURE	MIN. SPACING AT PLANTING	COMMENTS	TOTAL PROPOSED
SHADE OR CANOPY TREES FOR STREET TREES AND/OR BUFFERS							
13A TILIA AMERICANA	AMERICAN LINDEN	2 1/2" C.	50'-70'	25'-35'	25'	STRAIGHT TRUNK FULL HEAD, B & B	71
13B ACER RUBRA	RED MAPLE	2 1/2" C.	50'-60'	25'-35'	25'	STRAIGHT TRUNK FULL HEAD, B & B	71
13C QUERCUS FUMEA	RED OAK	2 1/2" C.	60'-75'	40'-50'	25'	STRAIGHT TRUNK FULL HEAD, B & B	70
13D CLADUS LUTEA	YELLOW OAK	2 1/2" C.	30'-50'	40'-55'	25'	STRAIGHT TRUNK FULL HEAD, B & B	77
UNDERSTORY TREES							
14A AMELANCHIER ALBA	ALLEMONT SERVICEBERRY	2 1/2" C.	15'-25'	15'-25'	25'	SPRINGBLOOM FULL HEAD, B & B	12
14B YERBIS CANDIDUS	EASTERN REDBUD	2 1/2" C.	20'-30'	25'-35'	25'	STRAIGHT TRUNK FULL HEAD, B & B	12
14C CORNUS FLORIDA	FLORIDA DOGWOOD	2 1/2" C.	20'-25'	25'-30'	25'	STRAIGHT TRUNK FULL HEAD, B & B	10
EVERGREEN TREES FOR PROPERTY LINE BUFFERS							
15A ARDIS CORDON	WHITE FIR	6" HT.	40'-50'	15'-25'	12'	B & B	84
15B PSEUDOTSUGA MENDICUS	DOUGLAS FIR	6" HT.	40'-50'	15'-25'	12'	B & B	84
15C PICEA ABIES	HORNED SPRUCE	6" HT.	40'-50'	15'-25'	12'	B & B	90
SHRUBS							
16A ILEX VERTICILLATA	WINTERBERRY	3" HT.	6'-10'	6'-10'	3'	B & B	109
16B MYRTICA PENNSYLVANICA	WINTERBERRY	3" HT.	6'-10'	6'-10'	3'	B & B	109
16C ARNICA ARBUSTIFOLIA	BLACK CHERRYBERRY	3" HT.	6'-10'	6'-10'	3'	B & B	109
16D CORNUS MAS	CORNUSSEROT (DOGWOOD)	3" HT.	6'-10'	6'-10'	3'	B & B	109

LEGEND

- BOLLARD
- WATER VALVE CAP
- FIRE HYDRANT
- CLEAN OUT/VENT
- UTILITY POLE
- ELECTRIC BOX
- GAS VALVE
- GAS METER
- STREET SIGN (AS NOTED)
- MOODS LINE (EXISTING)
- GUIDE RAIL
- EXIST. FENCE LINE
- EXIST. ELEC. LINE
- EXIST. WATER LINE
- EXIST. SANITARY SEWER LINE
- EXIST. STORM SEWER LINE
- EXISTING CONTOUR
- EXISTING INDEX CONTOUR
- WETLAND LIMITS
- PROPOSED BUFFER SCREEN PLANTING
- PROPOSED SLOPES (1:5-2:5)
- PROPOSED LIGHT POLE
- MOODS LINE
- PROPOSED 6" WATER MAIN W/VALVE
- PROPOSED 3/4" WATER SERVICE W/VALVE
- PROPOSED STREET LIGHT

PLANTING/LANDSCAPE LEGEND

- STREET TREE
- LANDSCAPE ISLAND
- FILTERING BUFFER

LANDSCAPING PLAN

GAMBONE: HOLLY ROAD


Ludgate Engineering Corporation
ENGINEERS SURVEYORS PLANNERS
ENVIRONMENTAL SCIENTISTS
© 2017

LINCOLN CORPORATE CENTER
10 VANGUARD DRIVE, SUITE 90
READING, PA 19606
PHONE 610/424-7330
FAX 610/424-7331

© COPYRIGHT 2017 LUDGATE ENGINEERING CORPORATION ALL RIGHTS RESERVED. NO PART OF THIS DOCUMENT MAY BE REPRODUCED OR TRANSMITTED IN ANY FORM OR BY ANY MEANS, ELECTRONIC OR MECHANICAL, WITHOUT PERMISSION IN WRITING FROM LUDGATE ENGINEERING CORPORATION.	OWNER G-20-16 SCALE 1"=40'	COMP. SHEET TAX MAP PARCEL SEE ABOVE	PL. DATE 10/20/20 10/20/20 10/20/20	COMPUTER FILE L:\Projects\Gambone\Gambone_Holly_Road\Gambone_Holly_Road.dwg
--	-------------------------------------	--	--	--

SITUATE IN:
DOUGLASS TOWNSHIP,
MONTGOMERY COUNTY,
PENNSYLVANIA


REVISION	DATE	DESCRIPTION
#6 WAM	12-14-21	PER PENNONTI REVIEW OF 12-03-20
#5 WAM	08-23-21	
#4 WAM	04-28-21	
#3 WAM	12-08-20	PER PENNONTI REVIEW OF 09-24-20
#2 WAM	07-30-20	GILMORE REVIEW OF 01-09-20
#1 WAM	09-17-19	GILMORE REVIEW OF 04-19-19

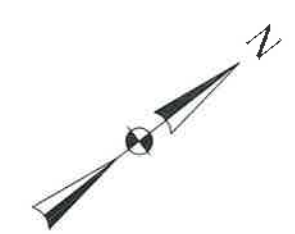




BOTANICAL NAME	COMMON NAME	PLANTING SIZE	HT. RANGE AT MATURITY	WD. RANGE AT MATURITY	MIN. SPACING AT PLANTING	COMMENTS	TOTAL PROPOSED
SHADE OR CANOPY TREES FOR STREET TREES AND/OR BUFFERS							
[T1] <i>Tilia americana</i>	AMERICAN LINDEN	2 1/2" C.	50'-76'	25'-35'	25'	STRAIGHT TRUNK FULL HEAD, B & B	7
[A1] <i>Acer platanifolium</i>	RED MAPLE	2 1/2" C.	50'-60'	25'-45'	25'	STRAIGHT TRUNK FULL HEAD, B & B	71
[B1] <i>Quercus prinus</i>	RED OAK	2 1/2" C.	60'-75'	40'-50'	25'	STRAIGHT TRUNK FULL HEAD, B & B	20
[C1] <i>Cladostyrax cuneata</i>	VELVETWOOD	2 1/2" C.	50'-50'	40'-55'	25'	STRAIGHT TRUNK FULL HEAD, B & B	77
UNDERSTORY TREES							
[A1] <i>Azalea indica</i>	ALLEGHANY SERVICEBERRY	2 1/2" C.	15'-25'	15'-25'	25'	STRAIGHT TRUNK FULL HEAD, B & B	13
[C1] <i>Cornus canadensis</i>	EASTERN REDBUD	2 1/2" C.	20'-30'	25'-35'	25'	STRAIGHT TRUNK FULL HEAD, B & B	12
[C1] <i>Cornus florida</i>	FLORIDIAN DOGWOOD	2 1/2" C.	20'-25'	25'-30'	25'	STRAIGHT TRUNK FULL HEAD, B & B	10
EVERGREEN TREES FOR PROPERTY LINE BUFFERS							
[A1] <i>Abies concolor</i>	WHITE FIR	6" HT.	45'-50'	15'-25'	12'	B & B	54
[B1] <i>Picea canadensis</i>	DOUGLAS FIR	6" HT.	40'-50'	15'-25'	12'	B & B	54
[A1] <i>Picea abies</i>	NORWAY SPRUCE	5" HT.	40'-50'	15'-25'	12'	B & B	52
SHRUBS							
[C1] <i>Ilex verticillata</i>	WINTERBERRY	2" HT.	6'-10'	6'-10'	3'	B & B	100
[C1] <i>Nyssa pomifera</i>	WAXMYRTLE	3" HT.	6'-10'	6'-10'	3'	B & B	100
[A1] <i>Arctostaphylos uva-ursi</i>	BLACK DOGWOOD	3" HT.	6'-10'	6'-10'	3'	B & B	100
[C1] <i>Cornus rugosa</i>	COMMON DOGWOOD	3" HT.	6'-10'	6'-10'	3'	B & B	100

#8 WAH	12-14-21	PER PENNONI REVIEW OF 12-03-20
#5 WAH	06-23-21	
#4 WAH	04-28-21	
#3 WAH	12-08-20	PER PENNONI REVIEW OF 09-24-20
#2 WAH	07-30-20	GILMORE REVIEW OF 01-09-20
#1 WAH	09-17-19	GILMORE REVIEW OF 04-19-19
REVISION	DATE	DESCRIPTION

SITUATE IN:
DOUGLASS TOWNSHIP,
MONTGOMERY COUNTY,
PENNSYLVANIA

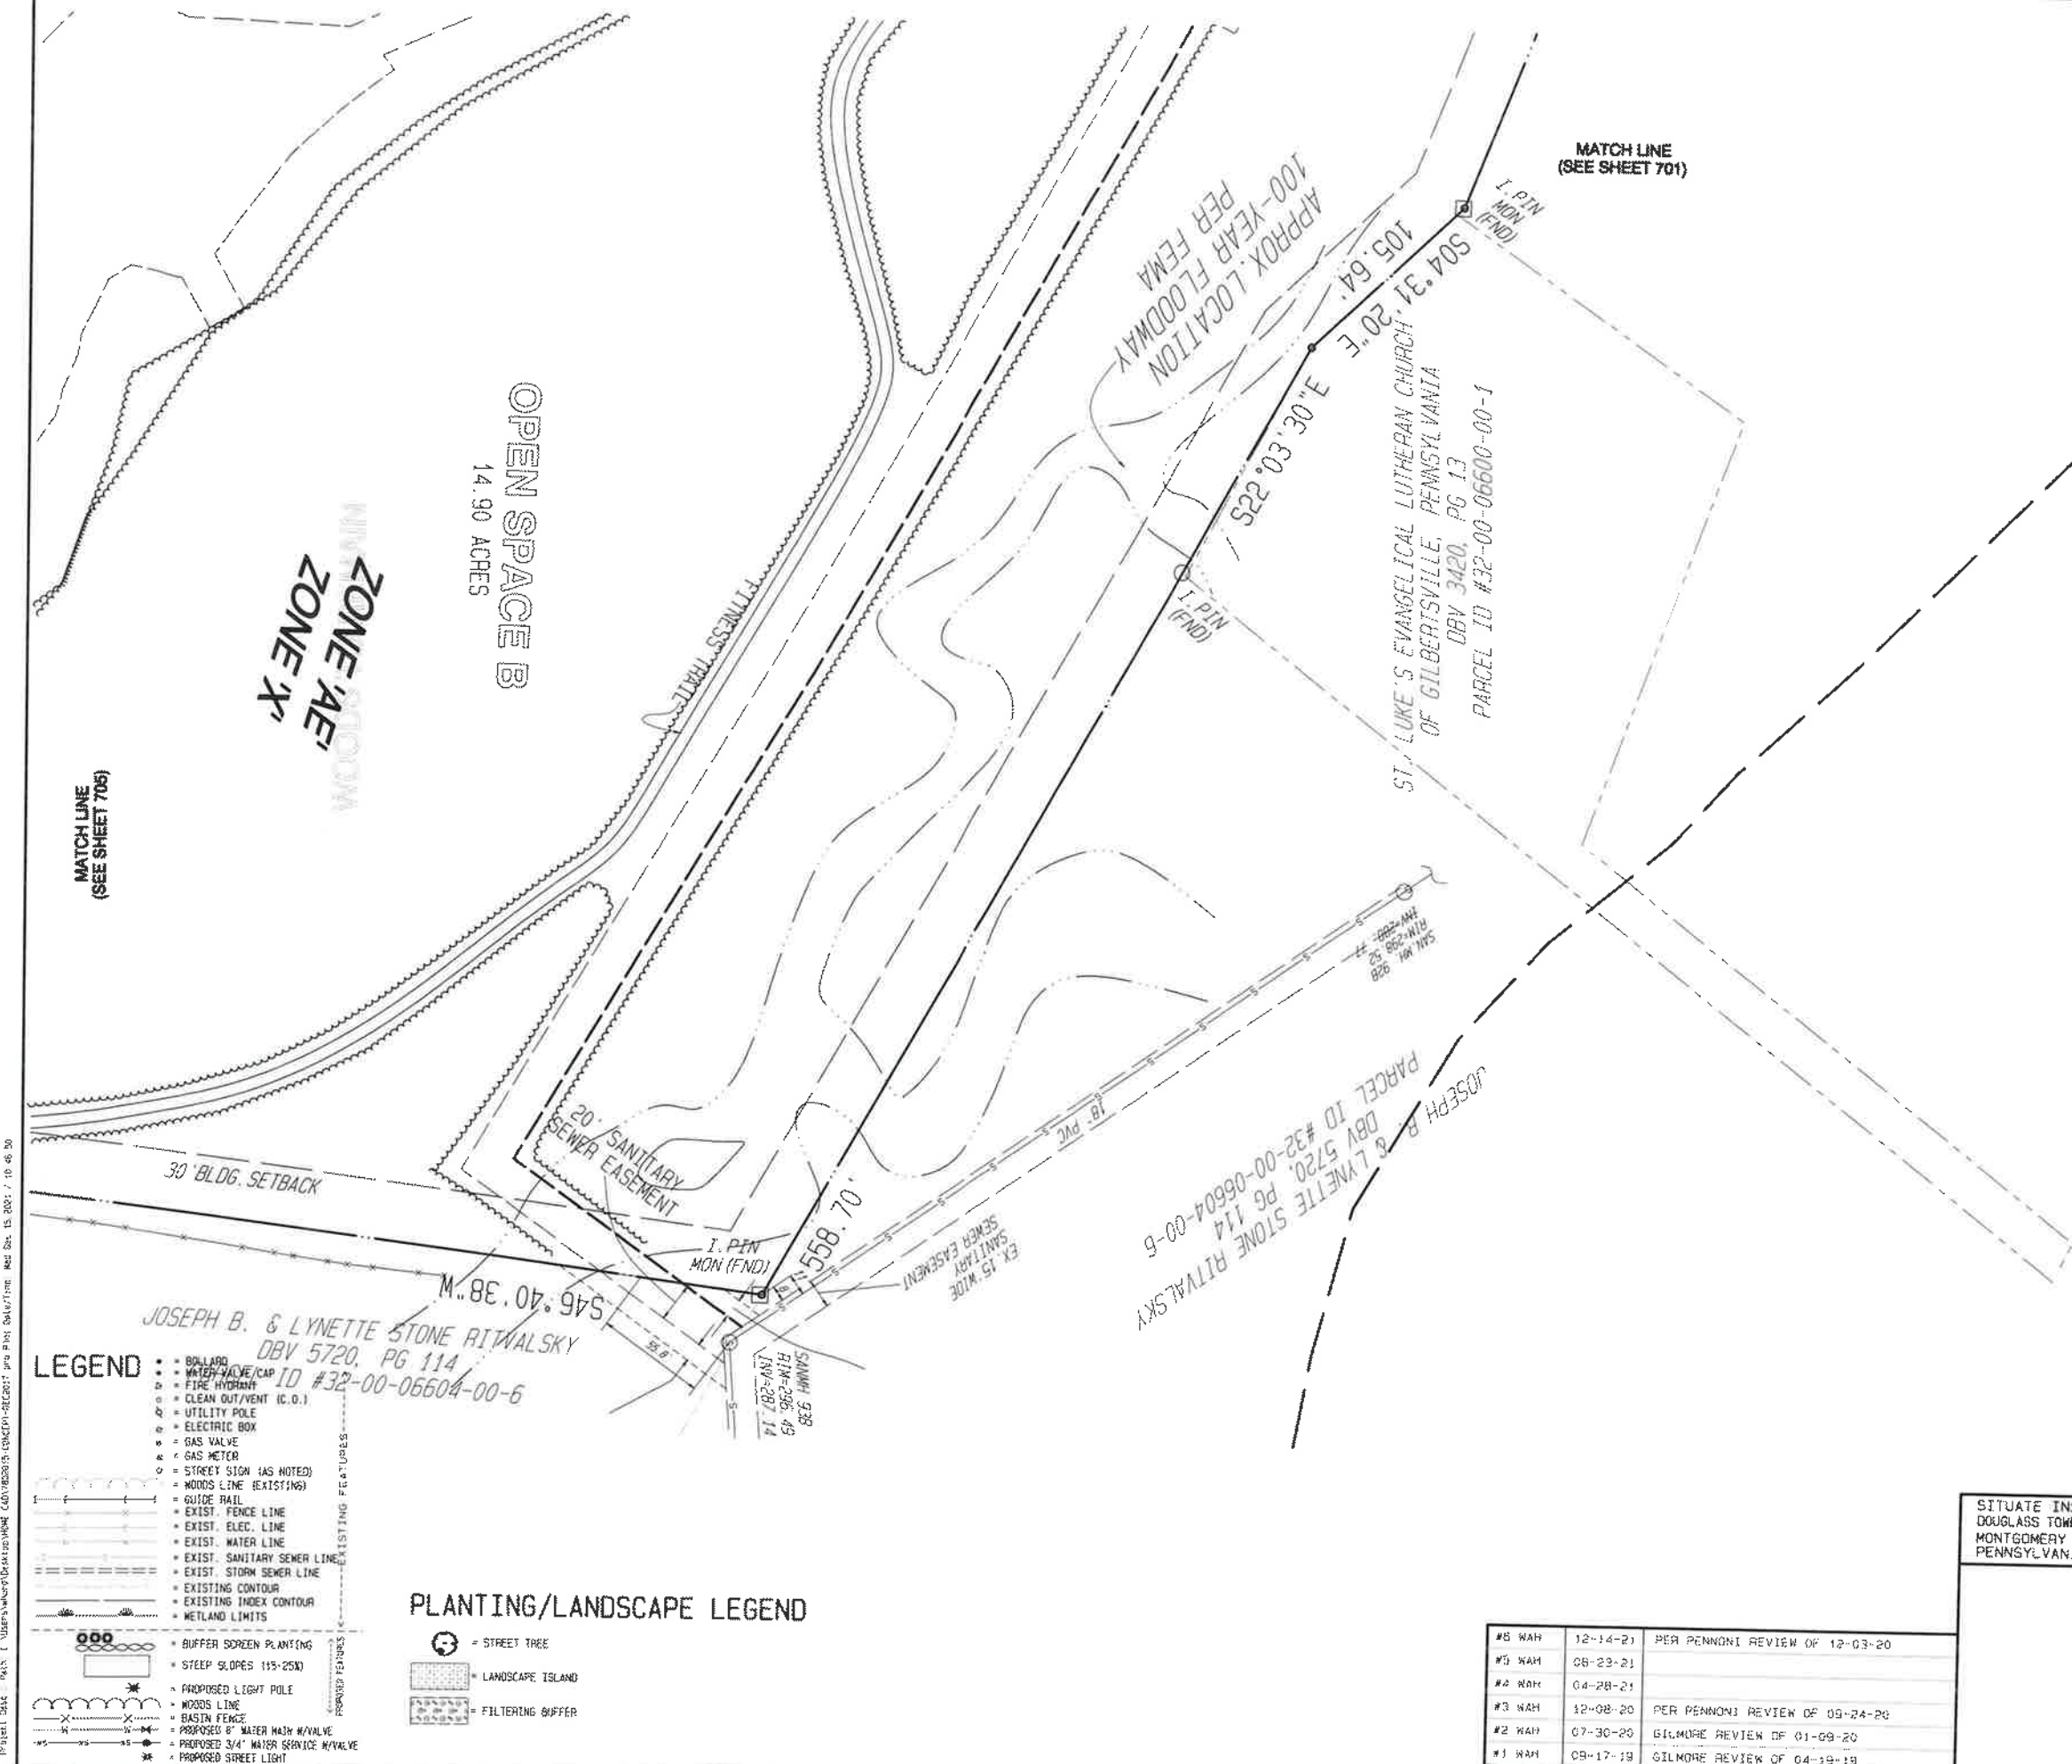

Universal Date	Page	Users who've Downloaded	CD01802035-CD018037	Page #	Size	File Name
2023-10-10 14:46:50	50	1	CD01802035-CD018037	50	104 KB	CD01802035-CD018037.pdf

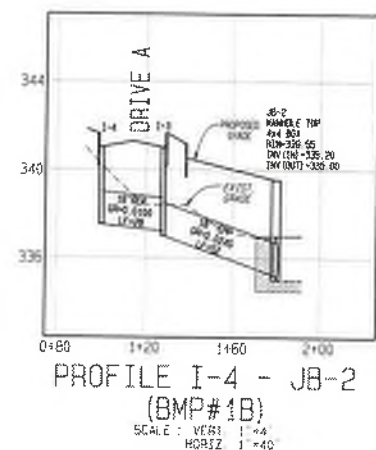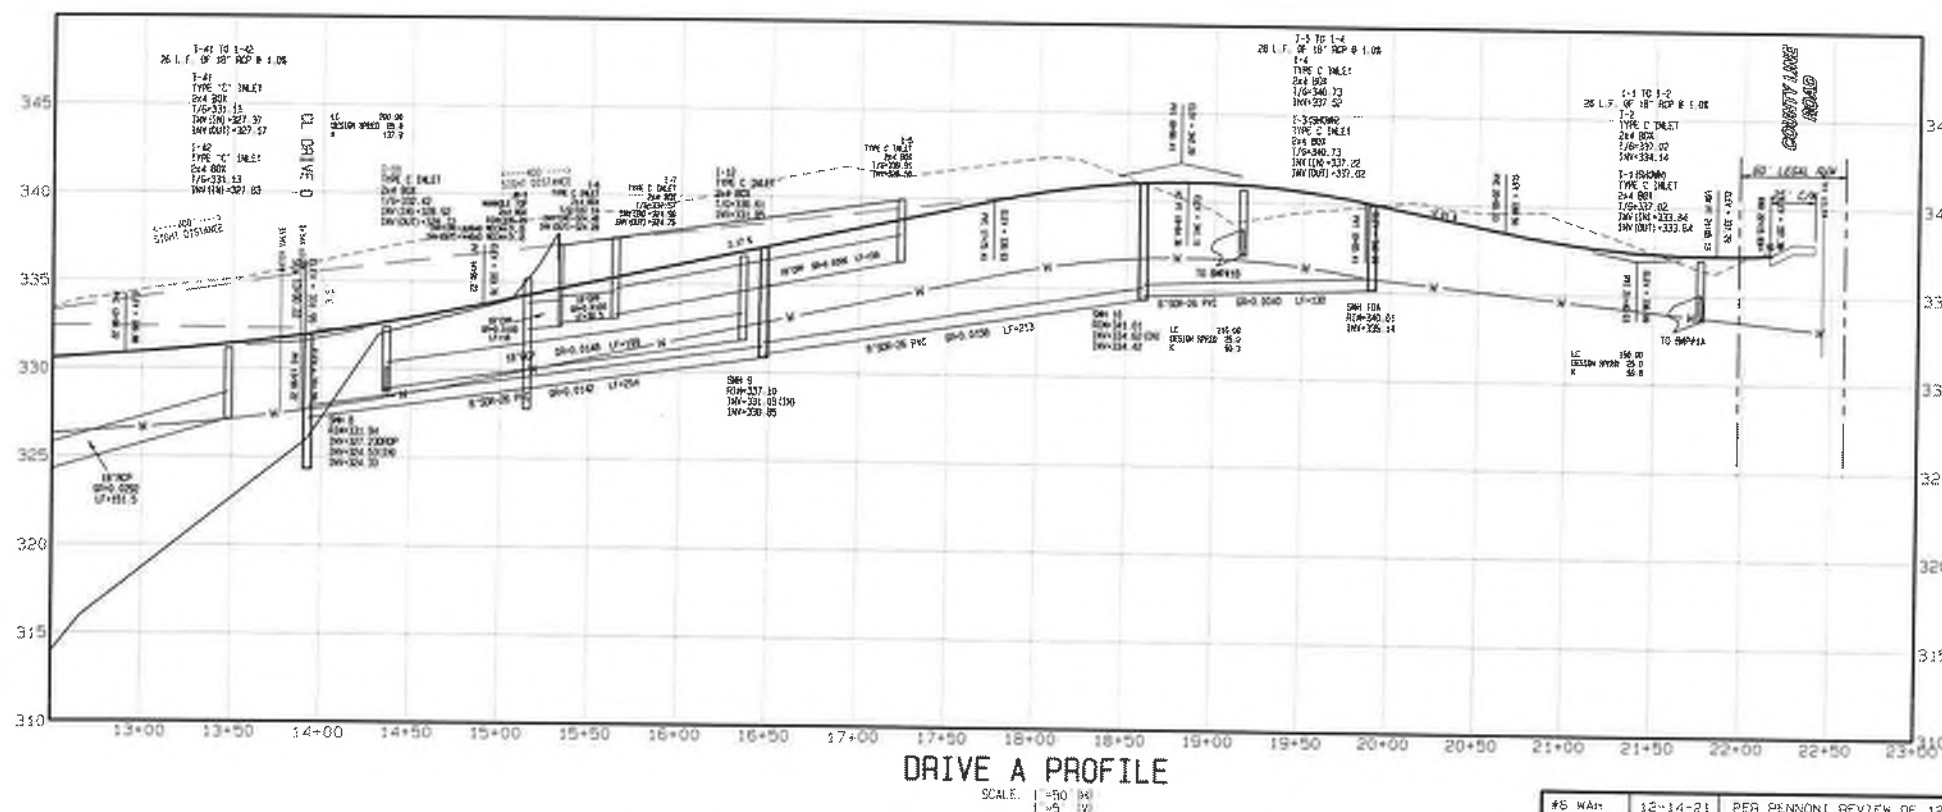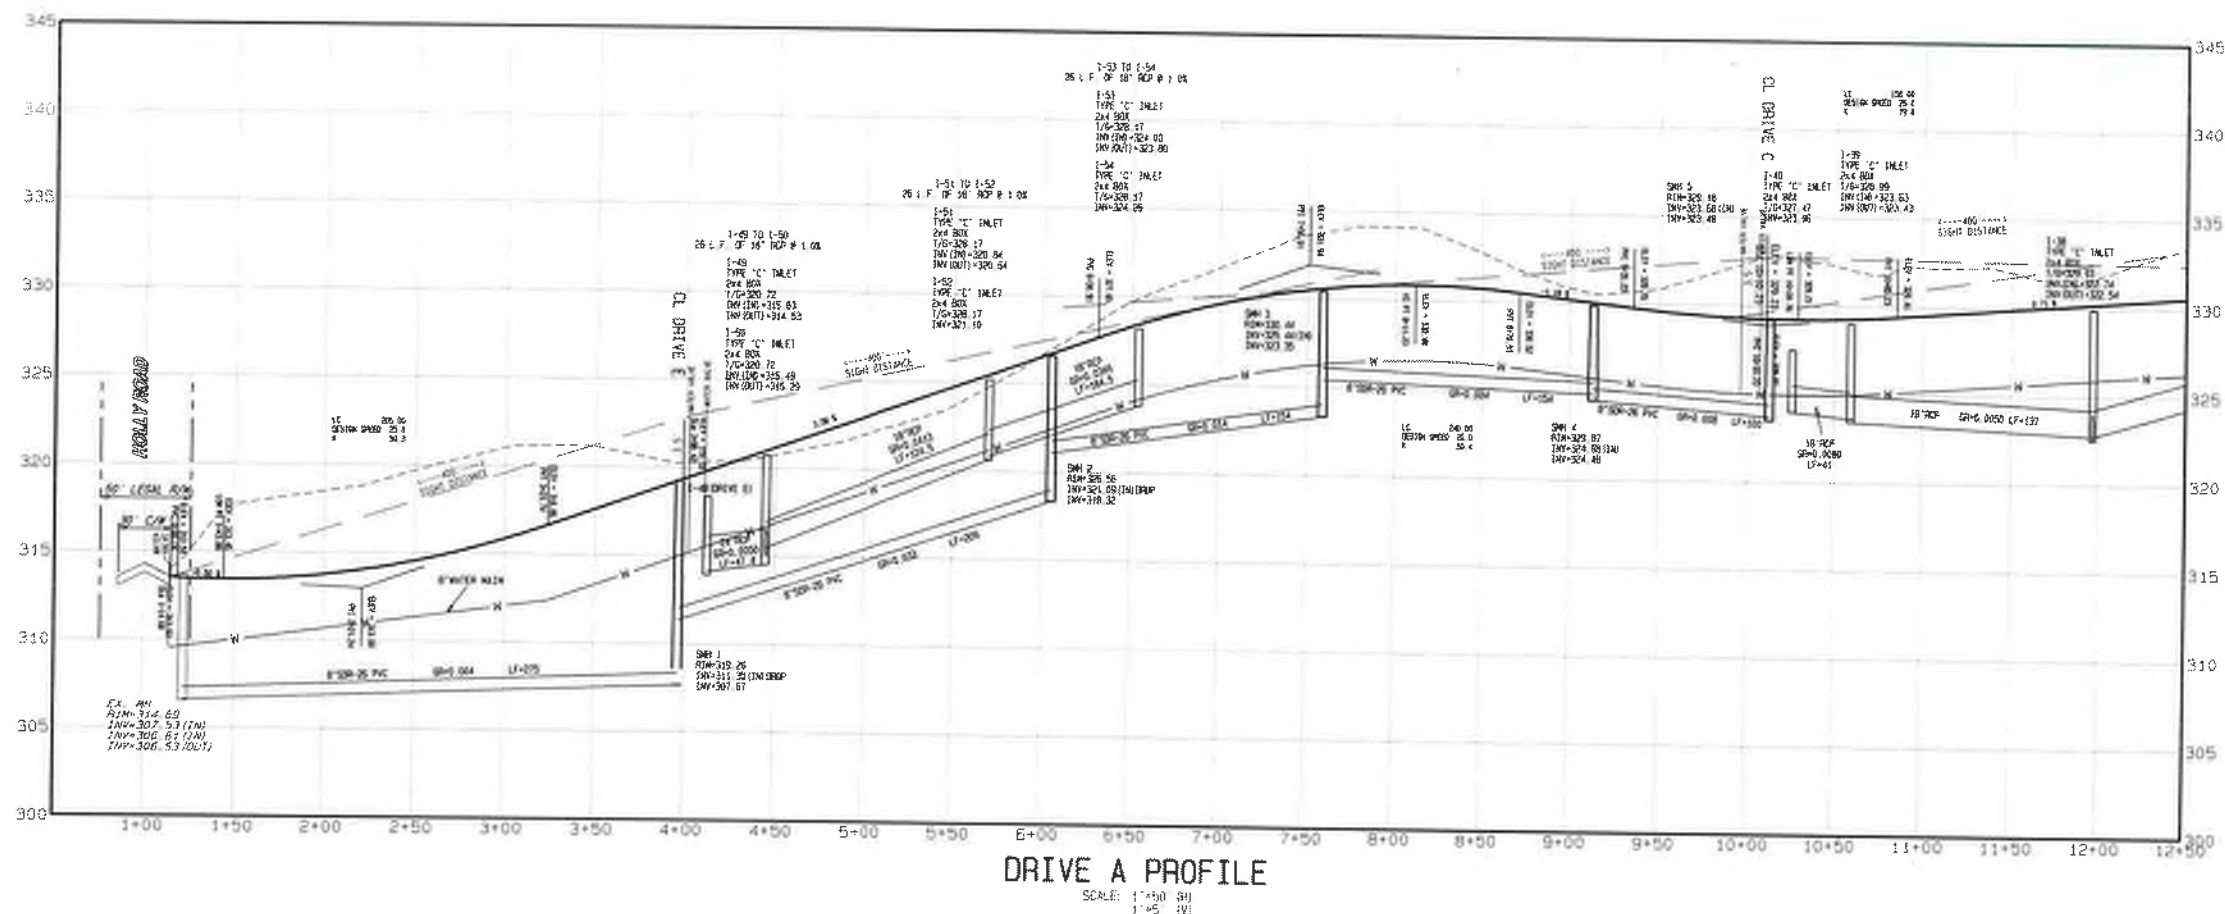

SITUATE IN:
DOUGLASS TOWNSHIP,
MONTGOMERY COUNTY,
PENNSYLVANIA

PROFILES



GAMBONE: HOLLY ROAD

Ludgate Engineering Corporation
ENGINEERS, SURVEYORS, PLANNERS
ENVIRONMENTAL SCIENTISTS
© 2018


LINCOLN CORPORATE CENTER
10 HANGLAND DRIVE, SUITE 90
READING, PA 19606
PHONE: 610/404-7330
FAX: 610/404-7371

REVISION	DATE	DESCRIPTION
#6 WAH	12-14-21	PER PENNONI REVIEW OF 12-03-20
#5 WAH	09-23-21	
#4 WAH	04-28-21	
#3 WAH	12-08-20	PER PENNONI REVIEW OF 09-24-20
#2 WAH	07-30-20	GILMORE REVIEW OF 01-09-20
#1 WAH	09-17-19	GILMORE REVIEW OF 04-19-19


DRAWN	COMP. DATE	COMP. DATE	BY DATE	COMPUTER FILE
BSH	01-20-18	01-20-18	01-20-18	C:\Users\ludgate\OneDrive\Documents\Gambone\Holly Road\Holly Road.dwg
SCALE	TAX MAP FRACEL			
AS NOTED	SEE ABOVE			0-7602015 SHEET 55 OF 60

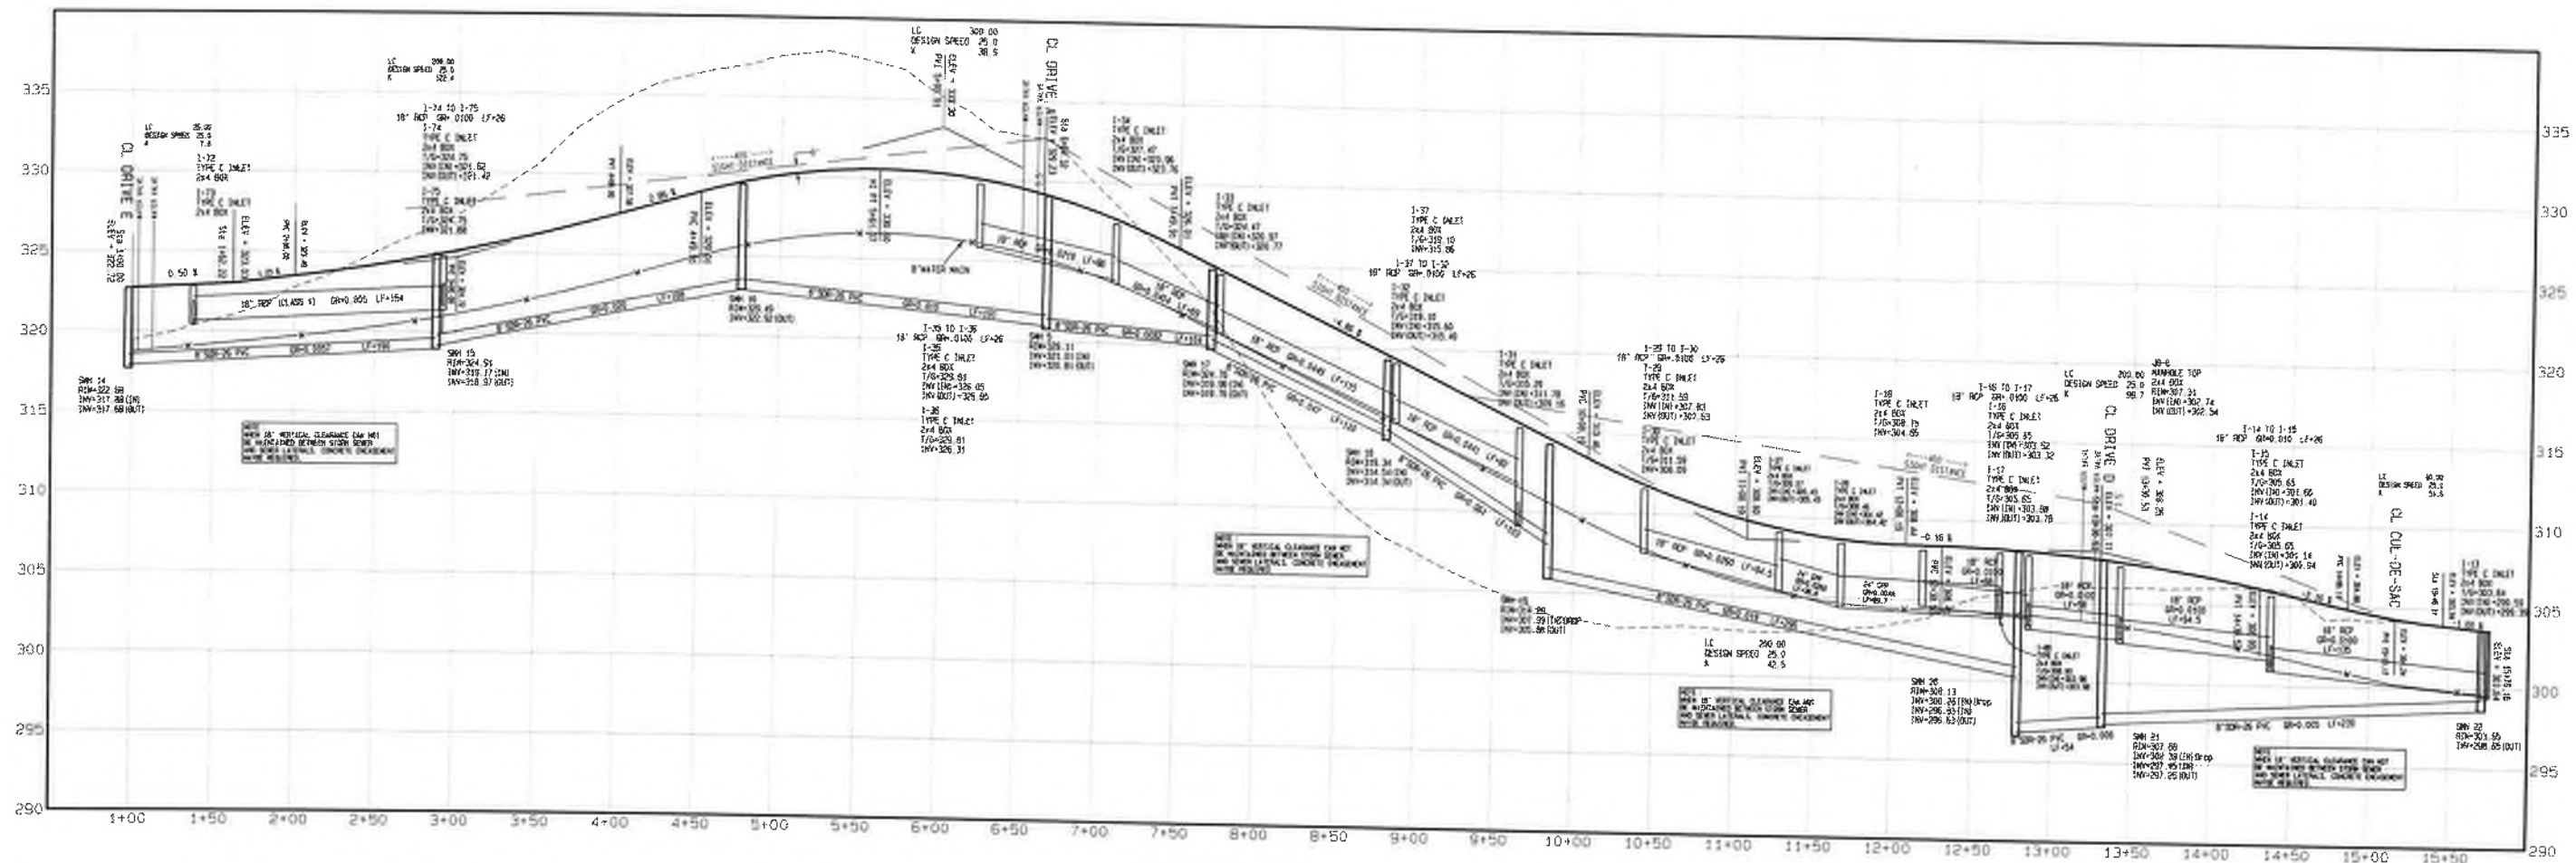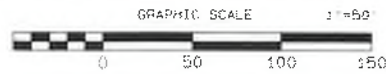

DRIVE C PROFILE
SCALE: 1"=50' (H)
1"=5' (V)

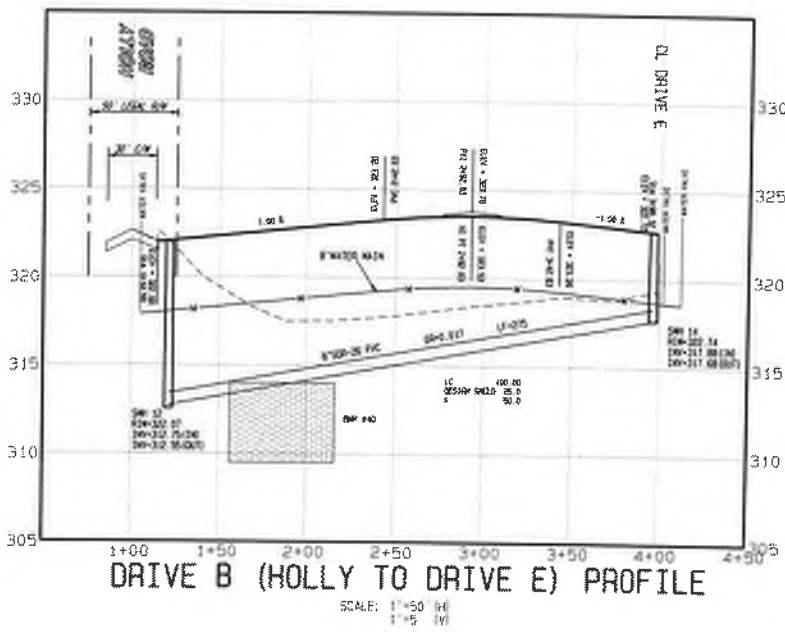

DRIVE B (HOLLY TO DRIVE E) PROFILE
SCALE: 1"=50' (H)
1"=5' (V)

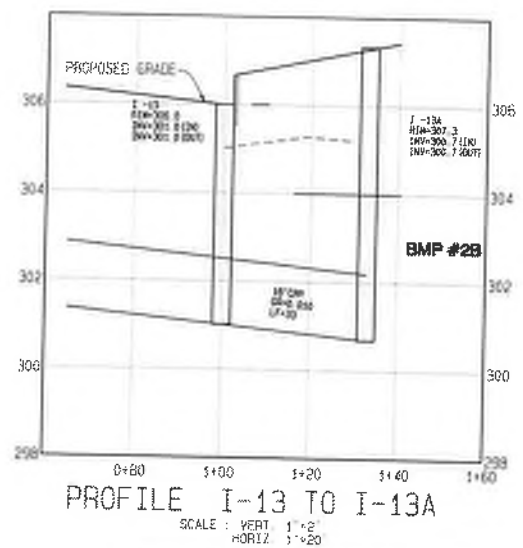

PROFILE I-13 TO I-13A
SCALE: 1"=2' (H)
1"=20' (V)

#6 WAH	12-14-21	PER PENNSYLVANIA REVIEW OF 12-03-20
#5 WAH	08-23-21	
#4 WAH	04-28-21	
#3 WAH	12-08-20	PER PENNSYLVANIA REVIEW OF 09-24-20
#2 WAH	07-30-20	GILMORE REVIEW OF 01-09-20
#1 WAH	09-17-19	GILMORE REVIEW OF 04-19-19
REVISION	DATE	DESCRIPTION


SITUATE IN:
DOUGLASS TOWNSHIP,
MONTGOMERY COUNTY,
PENNSYLVANIA

PROFILES GAMBONE: HOLLY ROAD

Ludgate Engineering Corporation
ENGINEERS, ARCHITECTS, PLANNERS
ENVIRONMENTAL SCIENTISTS
© 2018

ALTRICOM CORPORATE CENTER
10 VANGUARD DRIVE, SUITE 50
READING, PA 19606
PHONE 610/404-7330
FAX 610/404-7371

DATE	COMPILED	COMPILED	BY	DATE	COMPUTER FILE
01-30-15				01-30-15	01-30-15
SCALE	TAX MAP FORCE				DRAWING NUMBER
AS NOTED	SEE ABOVE				01-30-15 SHEET 56 OF 61

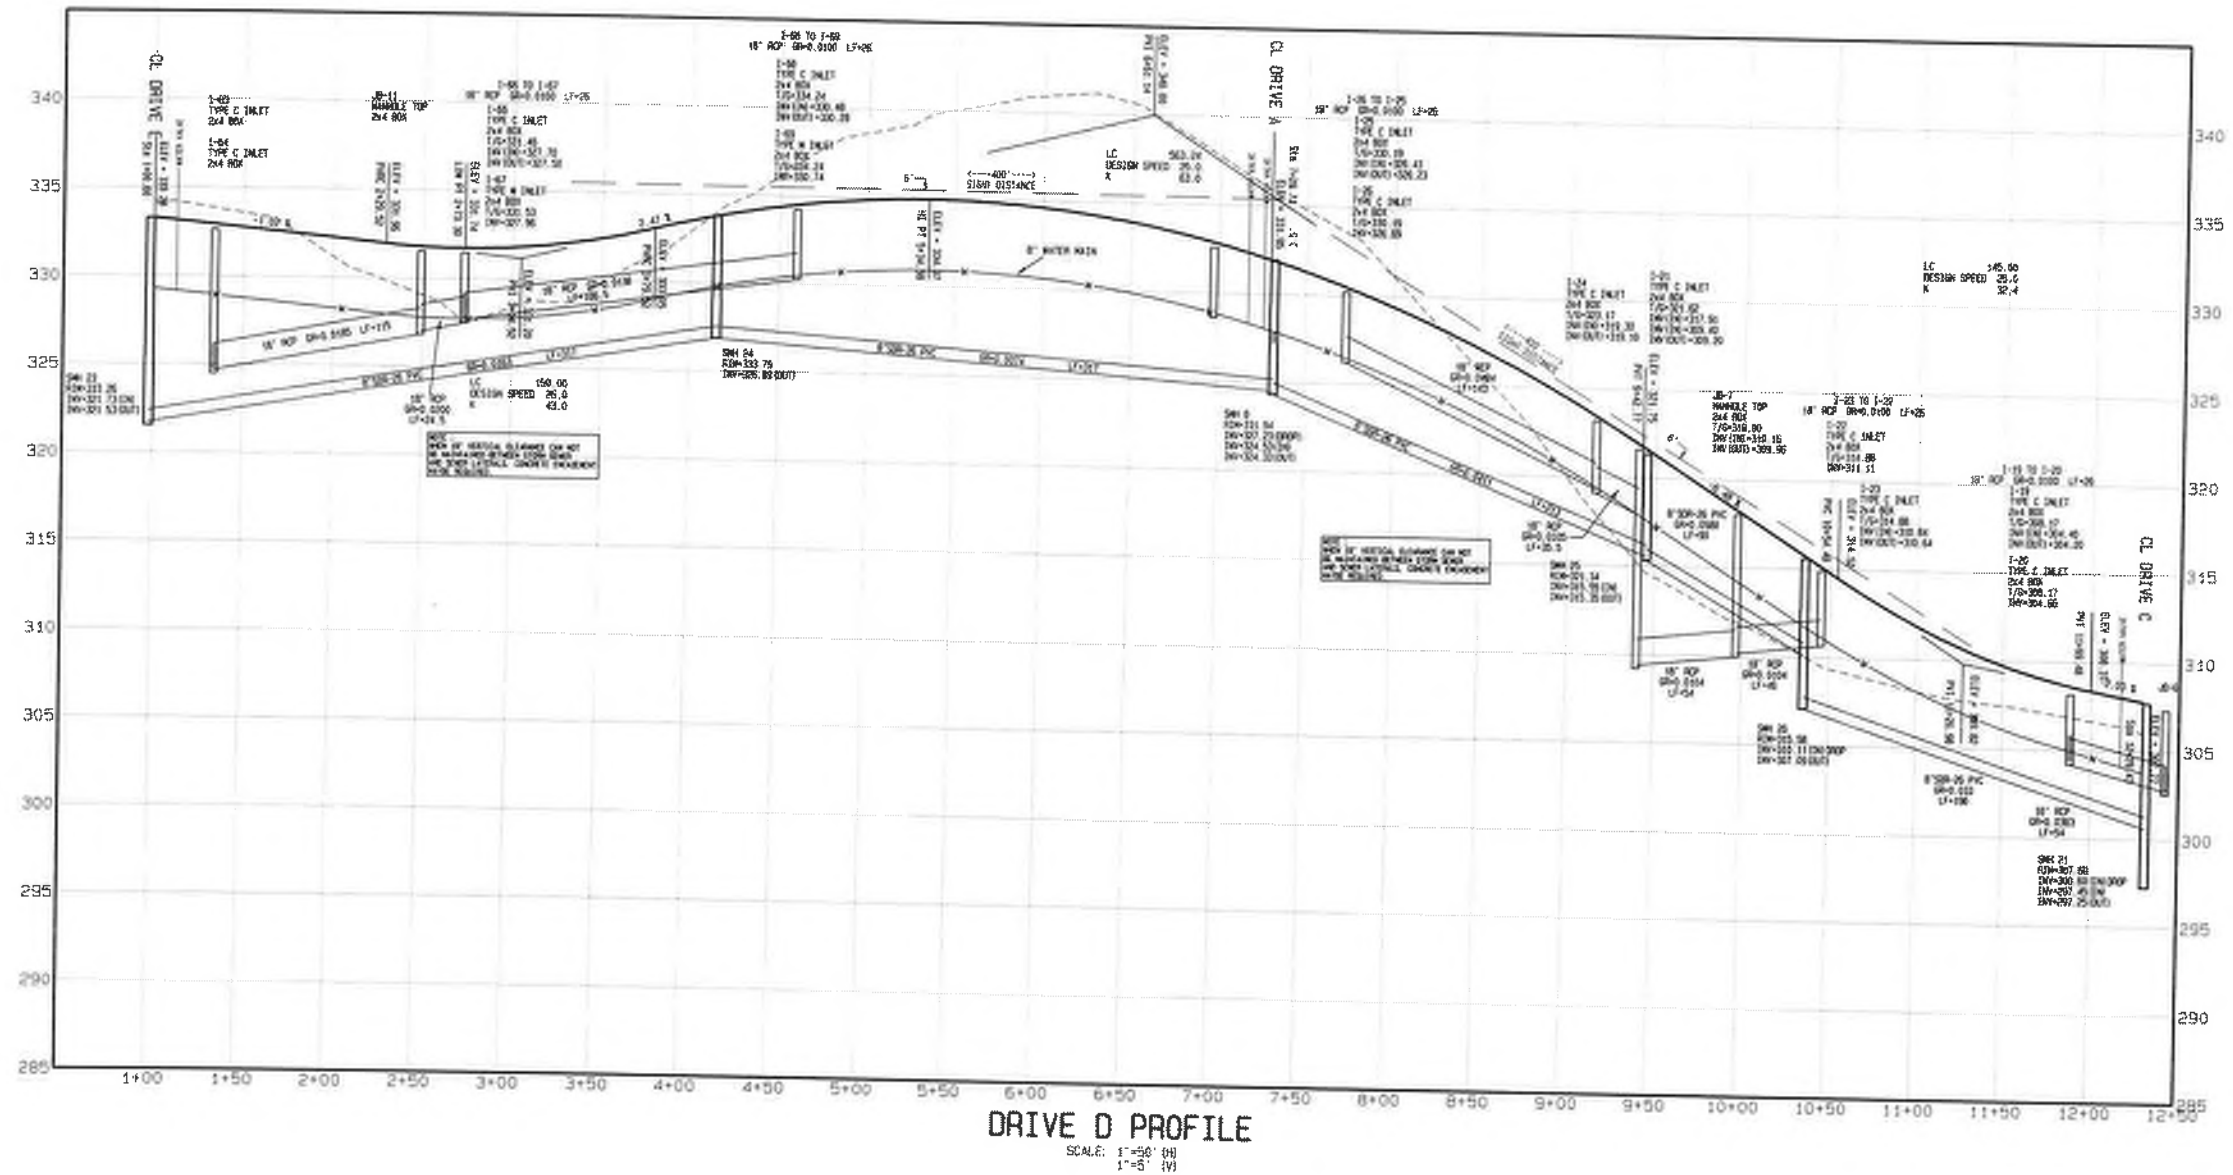

DRIVE D PROFILE
SCALE: 1"=50' (H)
1"=5' (V)

PROFILES

SITUATE IN:
DOUGLASS TOWNSHIP,
MONTGOMERY COUNTY,
PENNSYLVANIA

GAMBONE: HOLLY ROAD

Ludgate Engineering Corporation
ENGINEERS, ARCHITECTS, PLANNERS
ENVIRONMENTAL SCIENTISTS
© 2018






LINCOLN CORPORATE CENTER
10 VANGUARD DRIVE, SUITE 90
READING, PA 19606
PHONE: 610/404-7330
FAX: 610/404-7371

© COPYRIGHT 2018
BY
LUDGATE ENGINEERING CORPORATION

ALL RIGHTS RESERVED. NO PART OF THIS
DRAWING MAY BE REPRODUCED OR
TRANSMITTED IN ANY FORM OR BY
ANY MEANS, ELECTRONIC OR MECHANICAL,
INCLUDING PHOTOCOPYING, RECORDING,
OR BY ANY INFORMATION STORAGE AND
RETRIEVAL SYSTEM, WITHOUT PERMISSION
IN WRITING FROM LUDGATE ENGINEERING CORPORATION.

DATE: 04-19-19
DRAWING NUMBER: 20-7000010
SHEET 57 OF 62

#6 WAH	12-14-21	PER PENNONI REVIEW OF 12-03-20
#5 WAH	08-23-21	
#4 WAH	04-28-21	
#3 WAH	12-08-20	PER PENNONI REVIEW OF 09-24-20
#2 WAH	07-30-20	GILMORE REVIEW OF 01-09-20
#1 WAH	09-17-19	GILMORE REVIEW OF 04-19-19
REVISION	DATE	DESCRIPTION

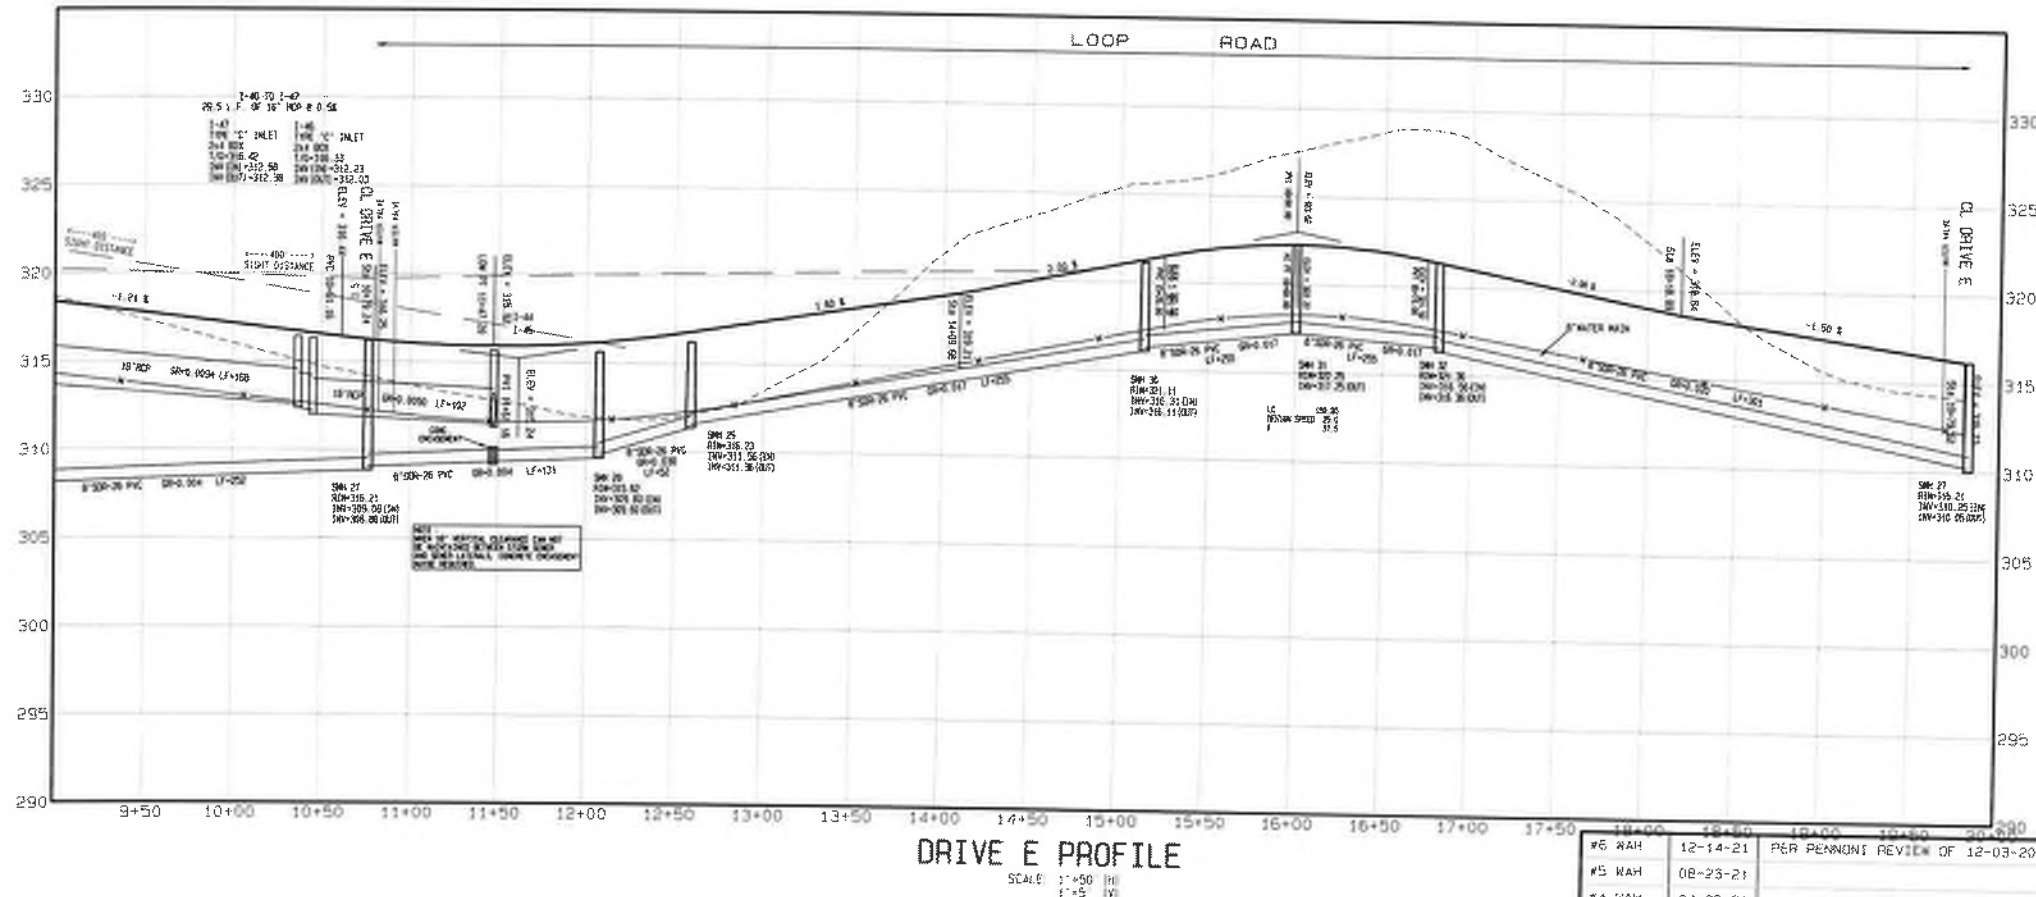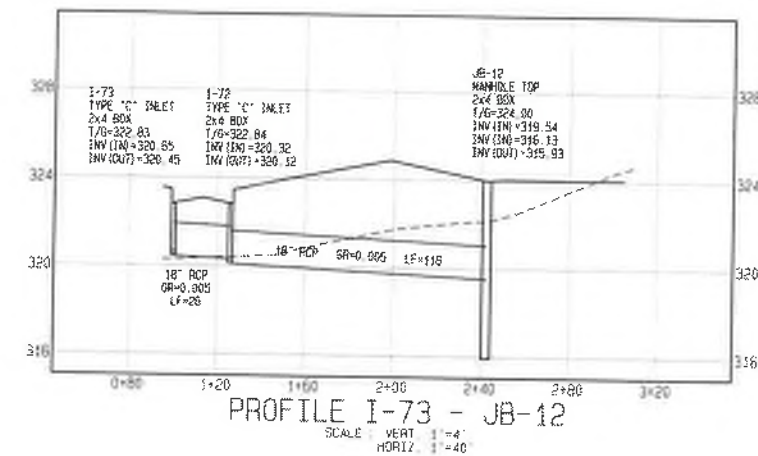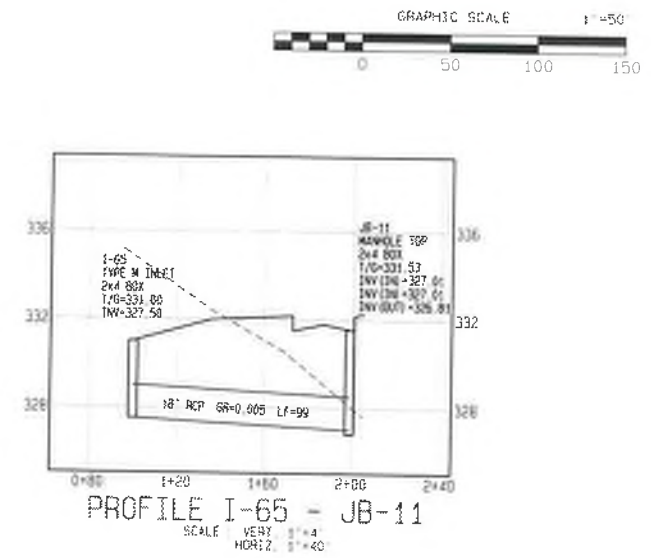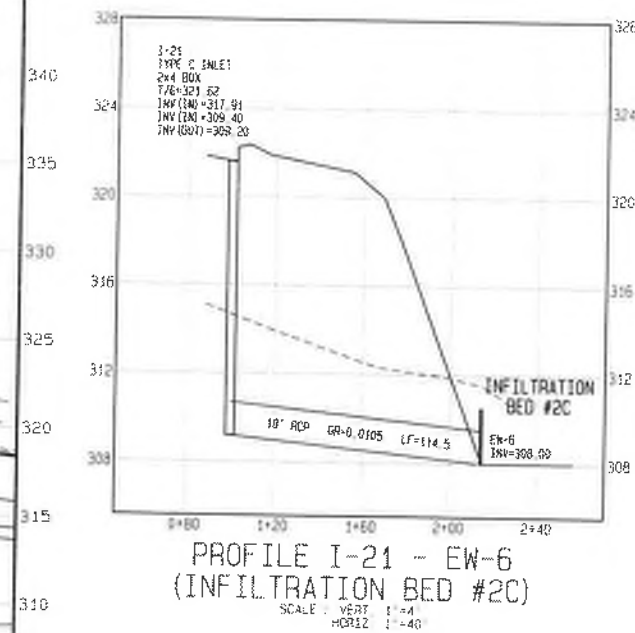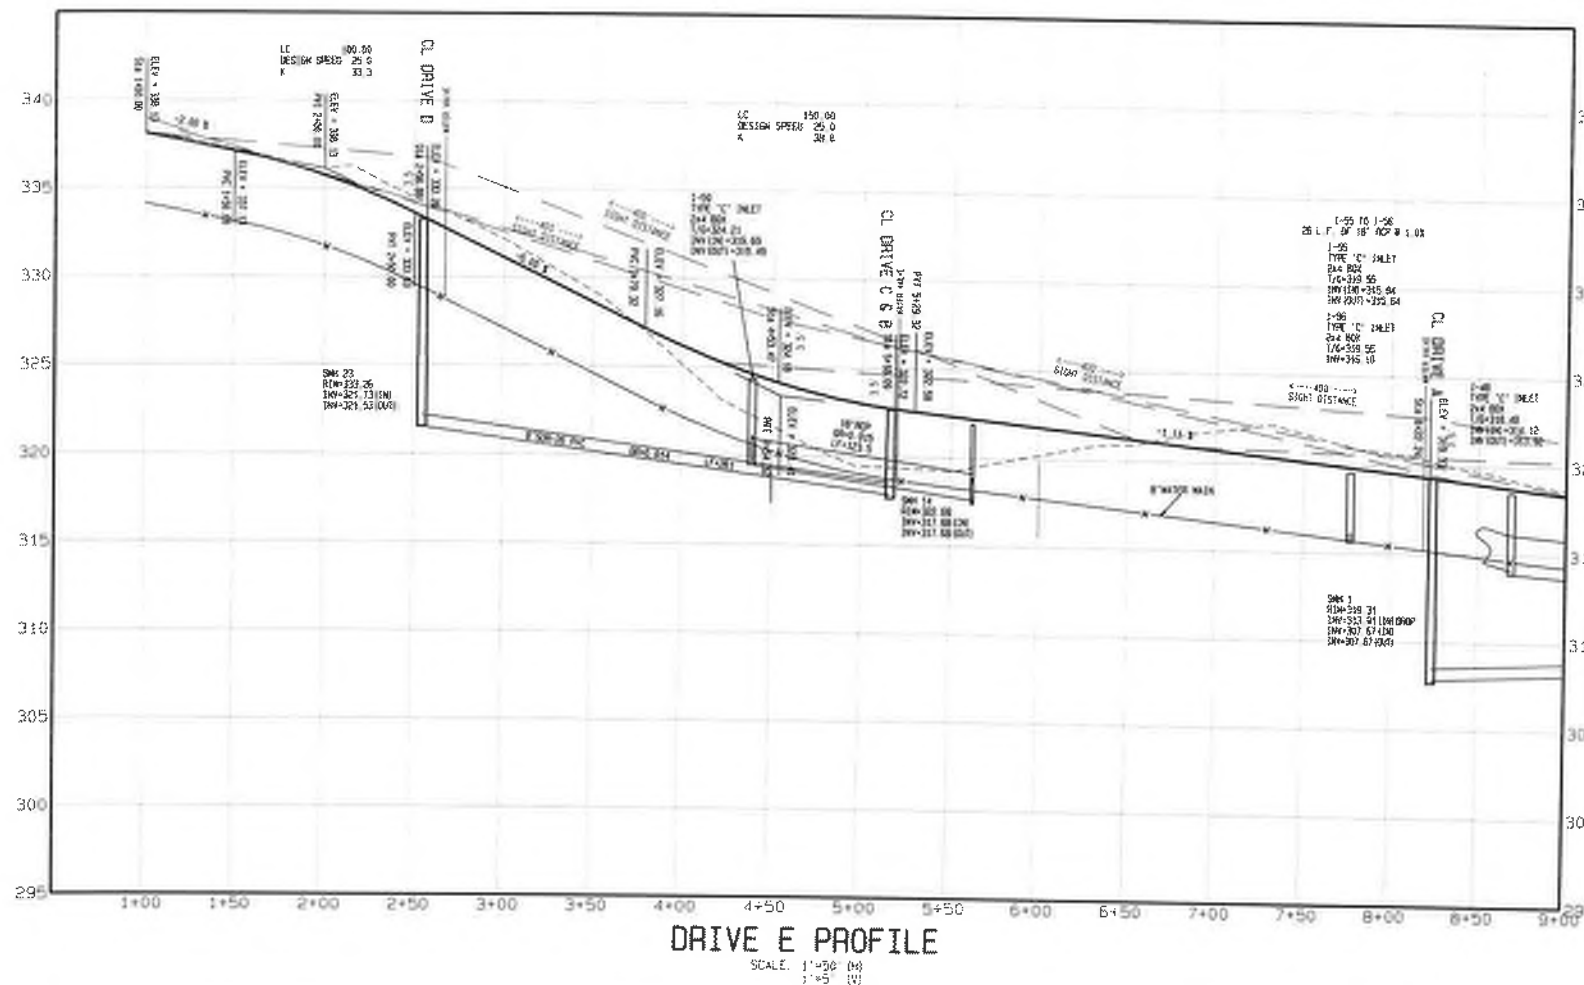

SITUATE IN:
DOUGLASS TOWNSHIP,
MONTGOMERY COUNTY,
PENNSYLVANIA

PROFILES





GAMBONE: HOLLY ROAD

Ludgate Engineering Corporation
ENGINEERS SURVEYORS PLANNERS
ENVIRONMENTAL SCIENTISTS
© 2016

LINCOLN CORPORATE CENTER
10 VANNUCK DRIVE, SUITE 90
READING, PA 19605
PHONE 610/434-7320
FAX 610/404-7373

DESIGNED BY LUDGATE ENGINEERING CORPORATION	DRAWN BY PSA 6-30-16	COMP. CHECKED BY TAX MAP PARCEL	FILED BY CALL DATE 12-17-17	COMPUTER FILE C:\Users\ludgate\OneDrive\Documents\2016\Holly Road\Holly Road.dwg
AS NOTED	SEE ABOVE	DRAWING NUMBER D-7602019	SHEET 58 OF 62	

REVISION	DATE	DESCRIPTION
#6 WAH	12-14-21	PER PENNONT REVIEW OF 12-03-20
#5 WAH	08-23-21	
#4 WAH	04-28-21	
#3 WAH	12-08-20	PER PENNONT REVIEW OF 09-24-20
#2 WAH	07-30-20	GILMORE REVIEW OF 01-09-20
#1 WAH	09-17-19	GILMORE REVIEW OF 04-19-19

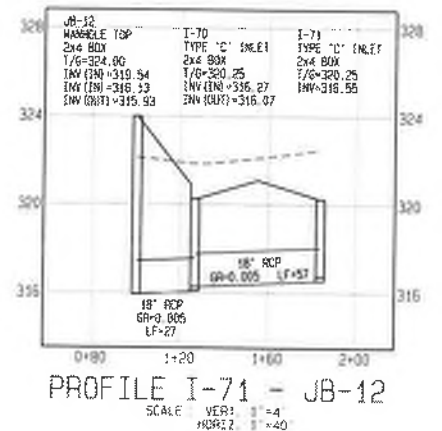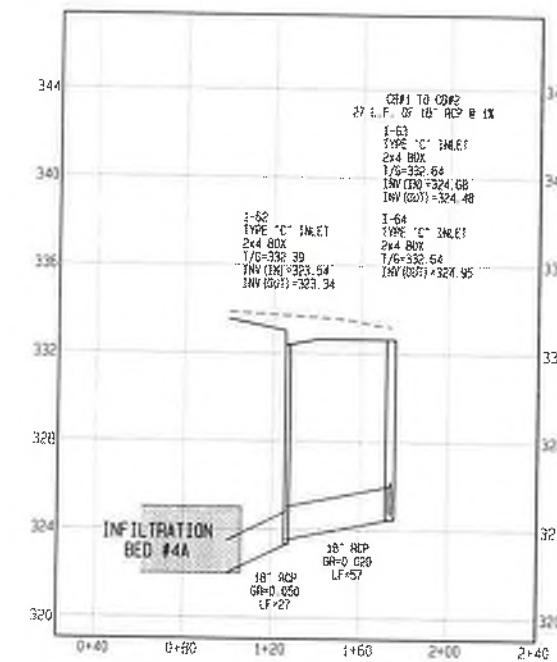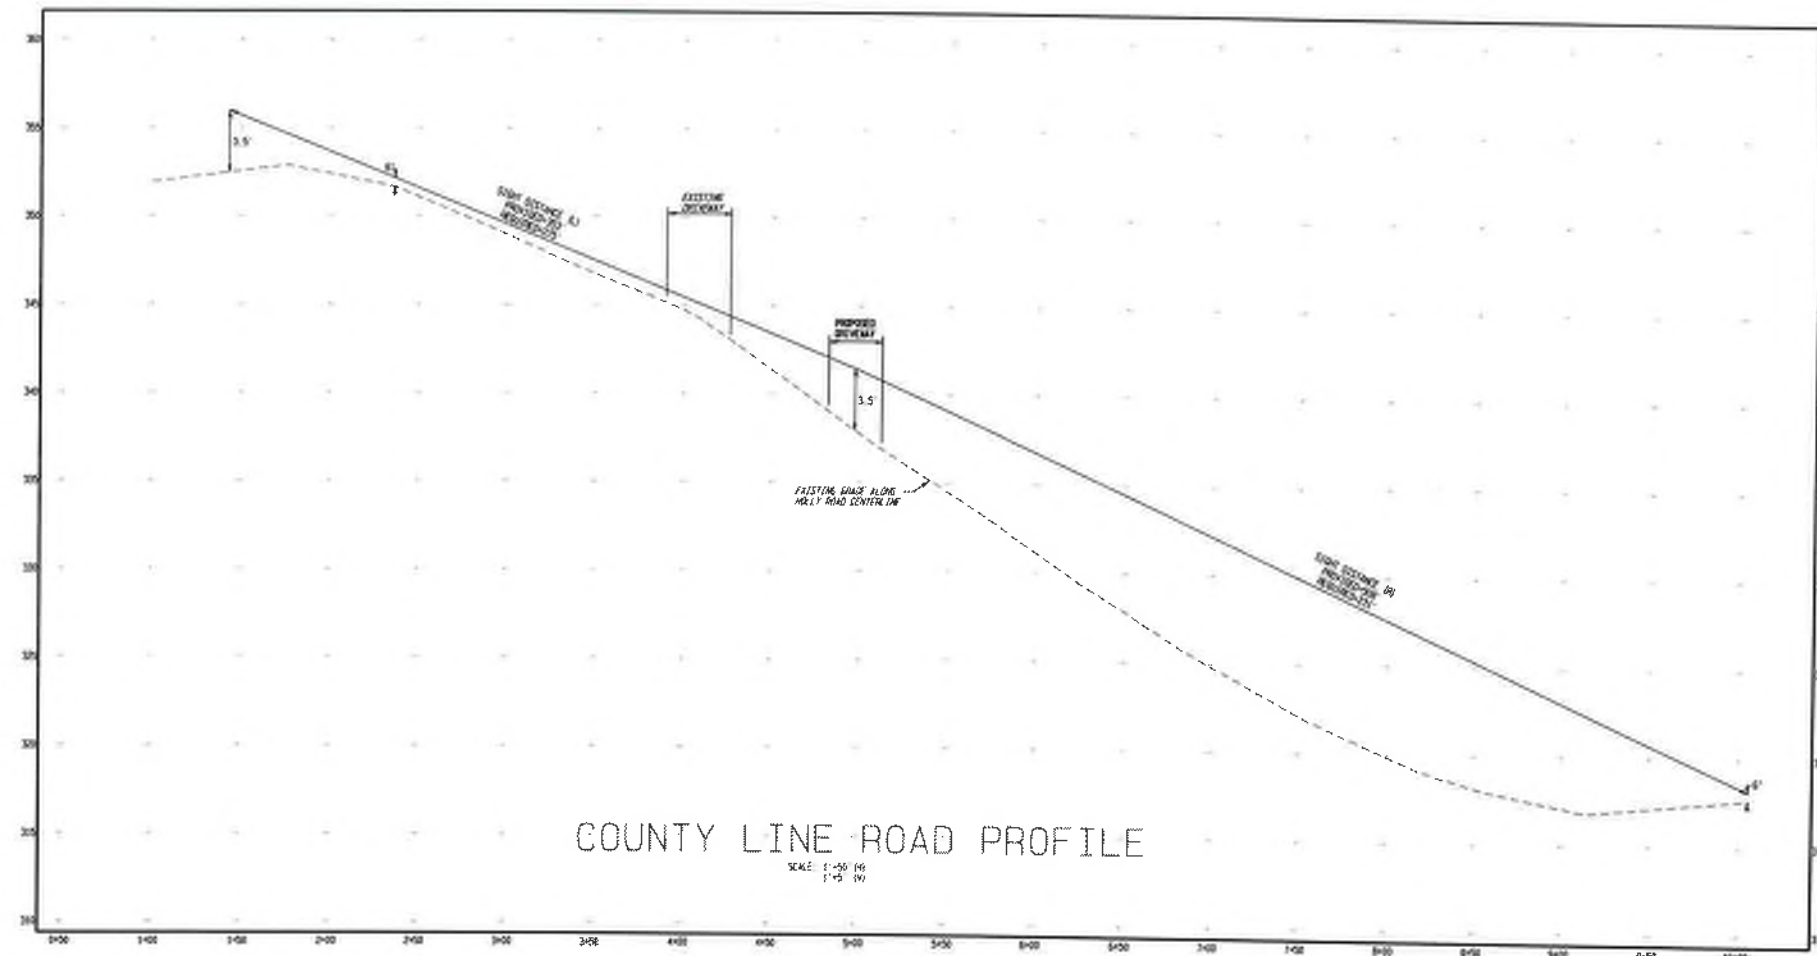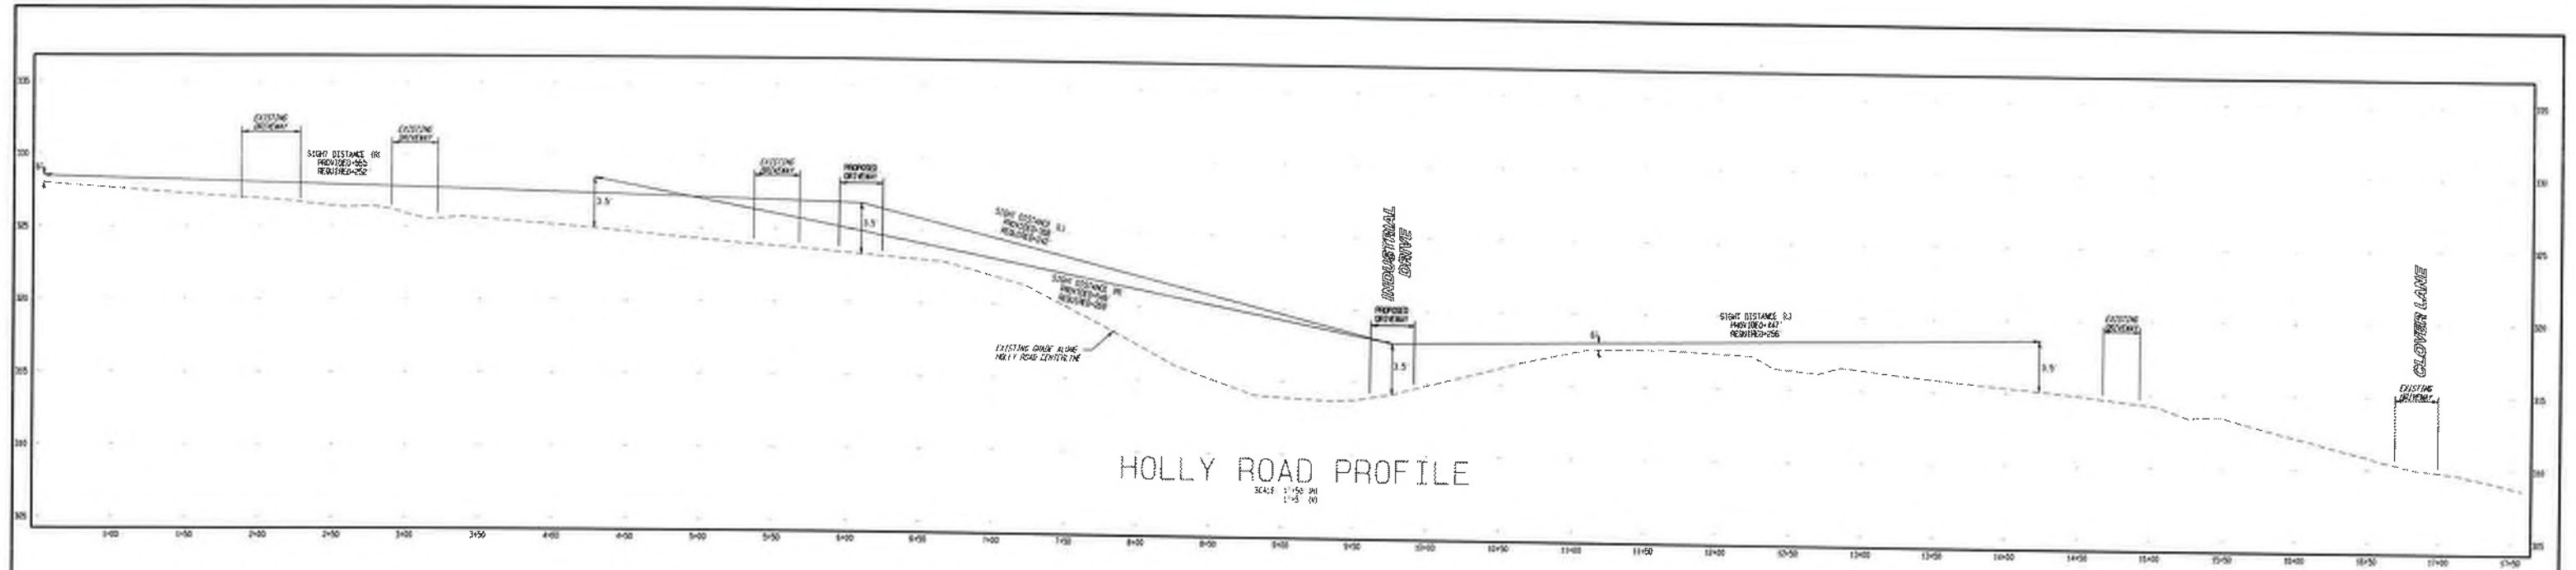

REVISION	DATE	DESCRIPTION
#6 WAH	12-14-21	PER PENNDOT REVIEW OF 12-03-20
#5 WAH	08-23-21	
#4 WAH	04-28-21	
#3 WAH	12-06-20	PER PENNDOT REVIEW OF 09-24-20
#2 WAH	07-30-20	GILMORE REVIEW OF 01-09-20
#1 WAH	09-17-19	GILMORE REVIEW OF 04-18-19

PROFILES

GAMBONE: HOLLY ROAD

Ludgate Engineering Corporation
ENGINEERS SURVEYORS PLANNERS
ENVIRONMENTAL SCIENTISTS
© 2018

LINCOLN CORPORATE CENTER
10 VANGUARD DRIVE, SUITE 90
READING, PA 19606
PHONE 610/404-7230
FAX 610/404-7371

© COPYRIGHT 2018
BY
LUDGATE ENGINEERING CORPORATION
ALL RIGHTS RESERVED. NO PART OF THIS
DRAWING MAY BE REPRODUCED OR
TRANSMITTED IN ANY FORM OR BY
ANY MEANS, ELECTRONIC OR MECHANICAL,
INCLUDING PHOTOCOPYING, RECORDING,
OR BY ANY INFORMATION STORAGE AND
RETRIEVAL SYSTEM, WITHOUT PERMISSION
IN WRITING FROM LUDGATE ENGINEERING CORPORATION.

DRAWN
PBR
6-20-20

COMPILED
PBR
6-20-20

IN CHARGE
CALL DATE
#000000
1-20-21




SCALE
AS NOTED

TAX MAP PARCEL
SEE ABOVE

COMPUTER FILE
#000000
1-20-21

DRAWING NUMBER
0-70000005

SHEET 60 OF 87

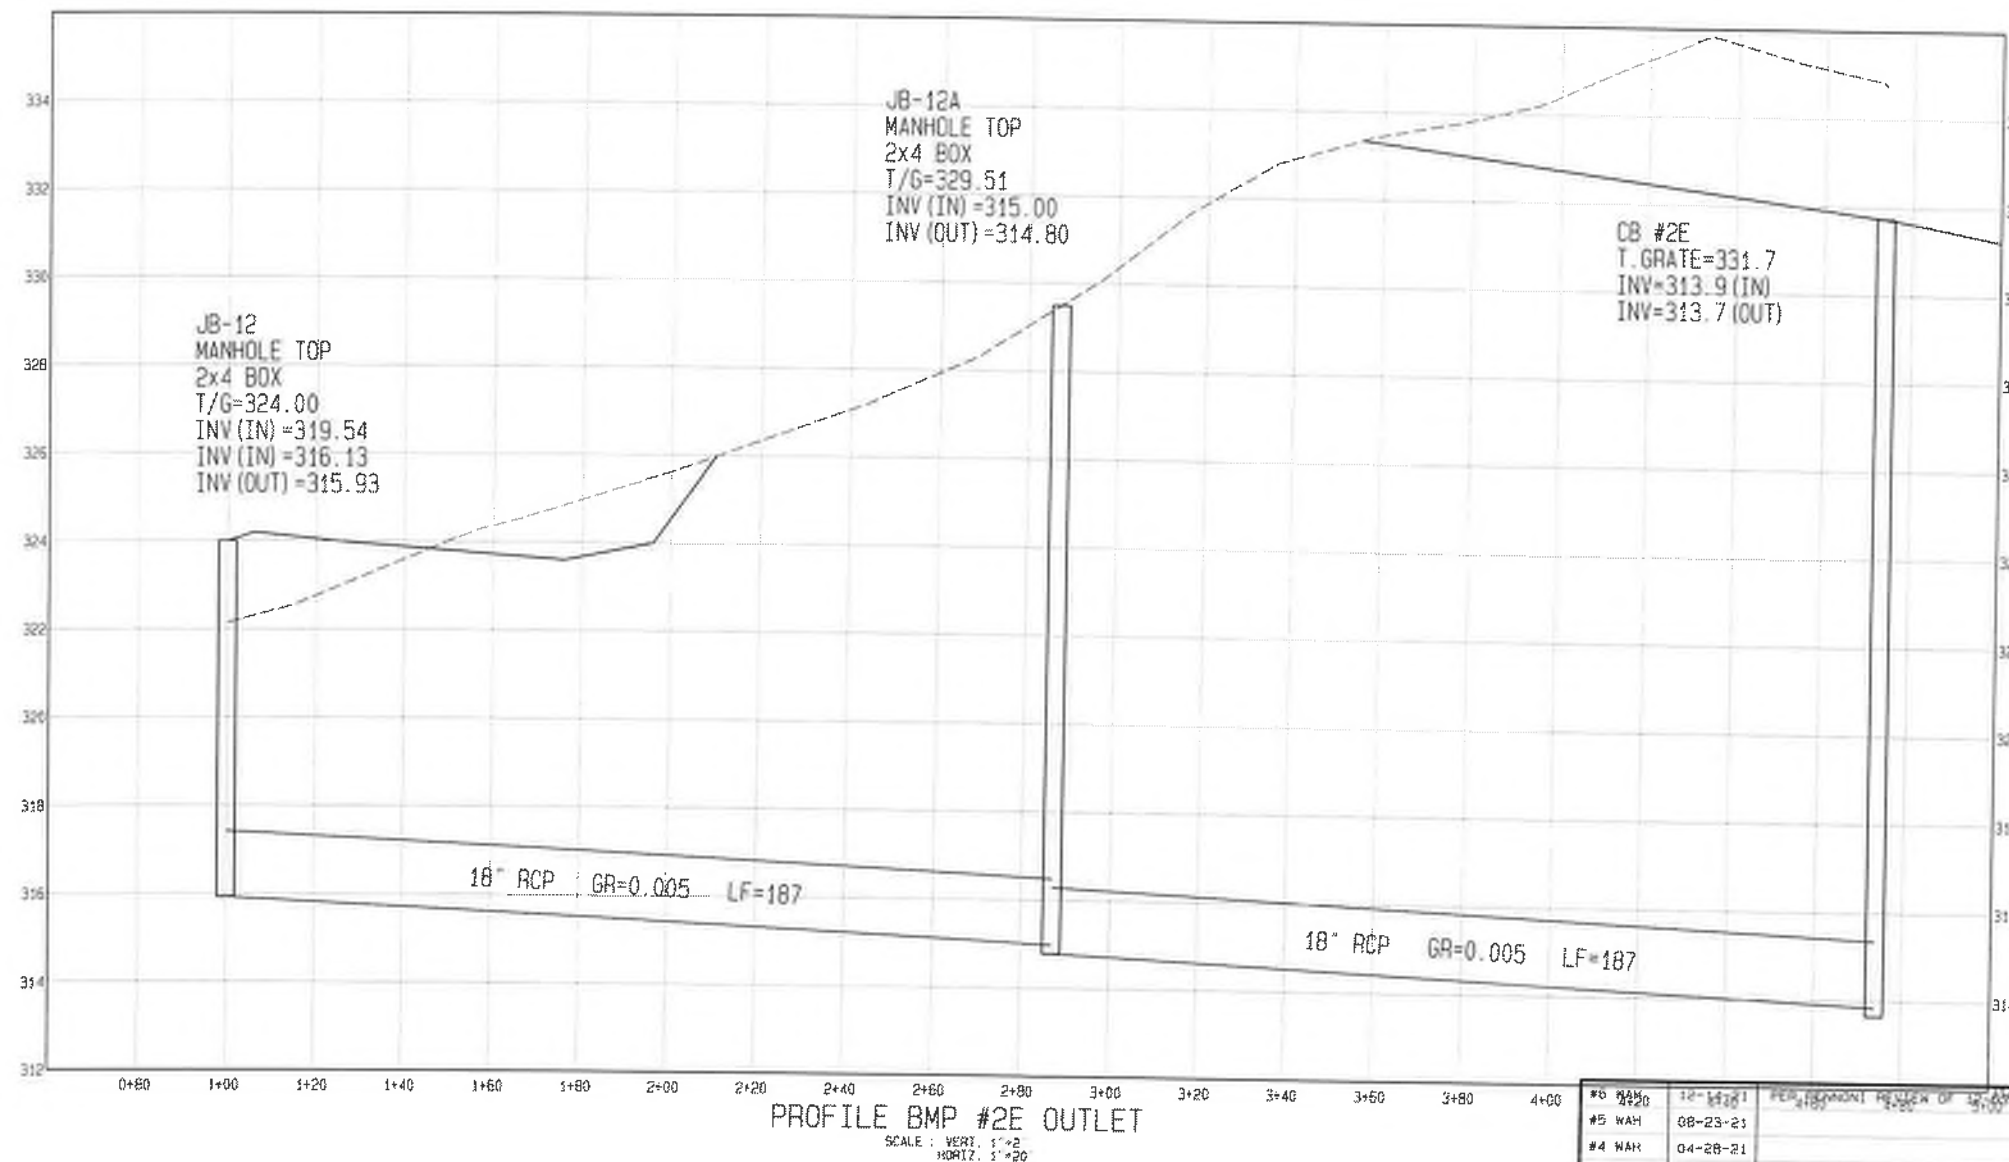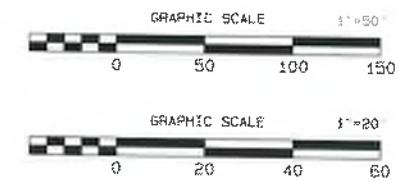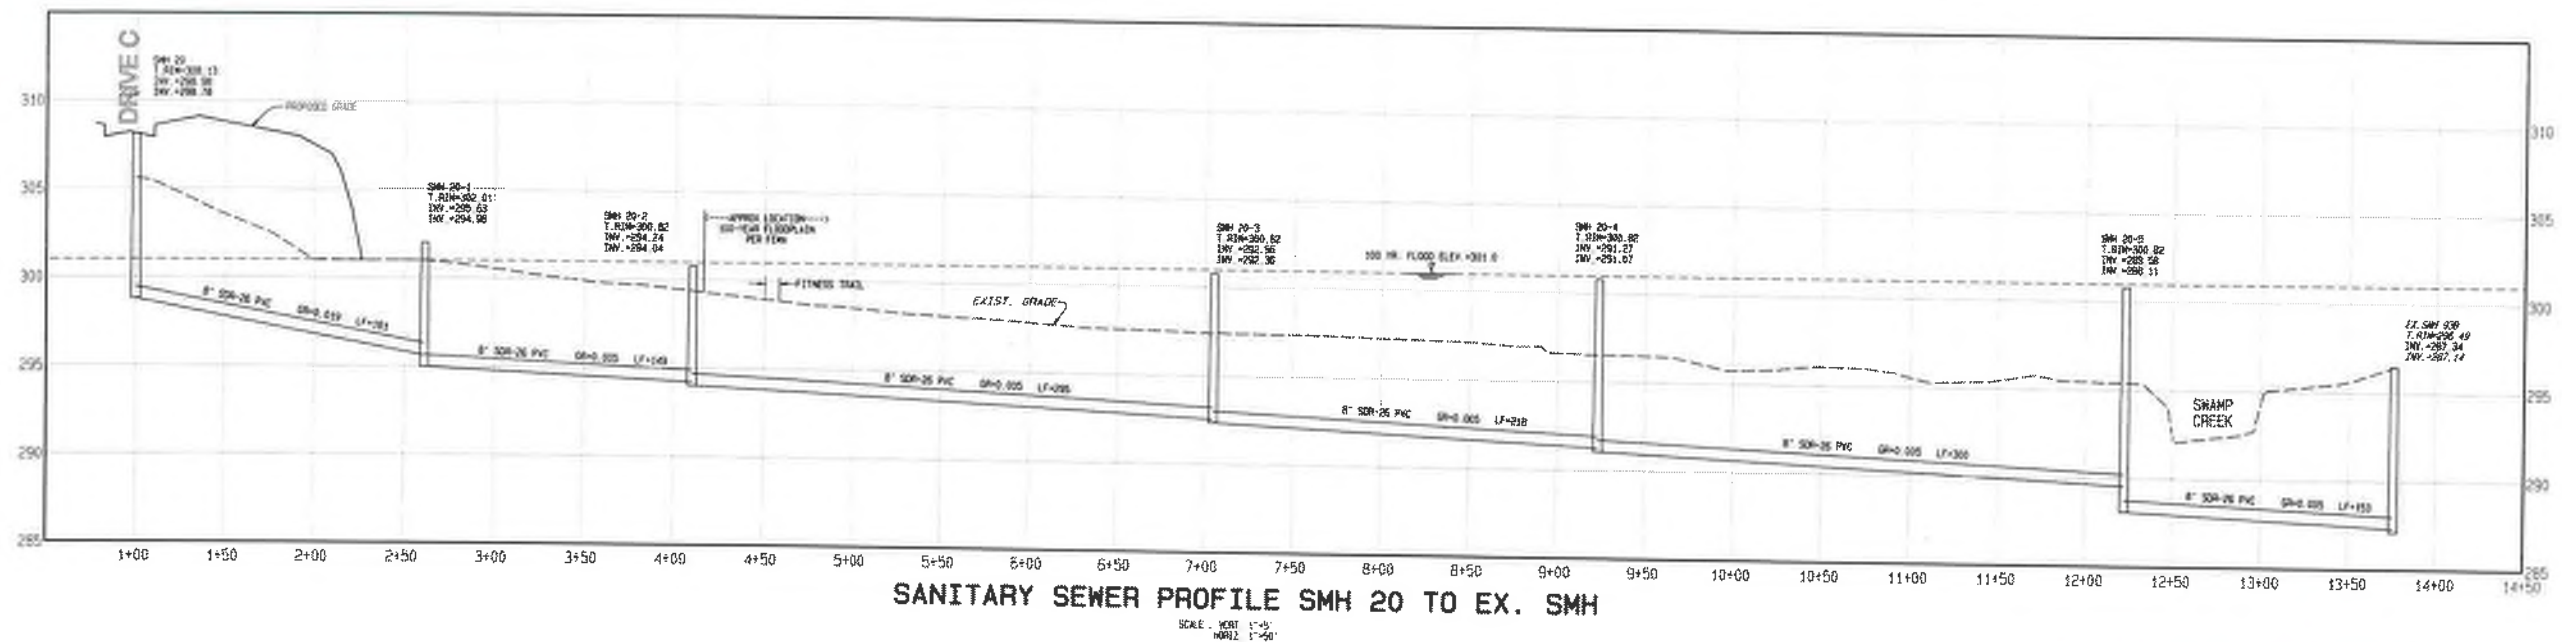

REVISION	DATE	DESCRIPTION
#0	12-14-21	PER PENNONI REVIEW OF 12-14-21
#1	08-23-21	
#2	04-28-21	
#3	12-08-20	PER PENNONI REVIEW OF 09-24-20
#4	07-30-20	GILMORE REVIEW OF 01-09-20
#5	09-17-19	GILMORE REVIEW OF 04-19-19

SITUATE IN:
DOUGLASS TOWNSHIP,
MONTGOMERY COUNTY,
PENNSYLVANIA


PROFILES

GAMBONE: HOLLY ROAD

Ludgate Engineering Corporation
ENGINEERS SURVEYORS PLANNERS
ENVIRONMENTAL SCIENTISTS
© 2016

LINCOLN CORPORATE CENTER
10 VANGUARD DRIVE, SUITE 90
READING, PA 19606
PHONE 610/404-7300
FAX 610/404-7371

DATE	COMP. BY	COMP. DATE	PR. ONE	COMPUTER FILE
08-30-16	SCALE	SEE ABOVE	AS NOTED	SEE ABOVE
AS NOTED	SEE ABOVE	SEE ABOVE	SEE ABOVE	SEE ABOVE

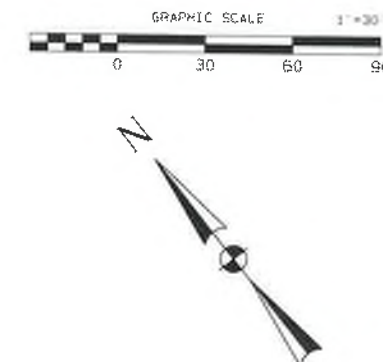

Ludgate Engineering Corporation
ENGINEERS SURVEYORS PLANNERS
ENVIRONMENTAL DESIGNERS
(714) 261-1171

LINCOLN CORPORATE CENTER
10 KANESBORO DRIVE, SUITE 60
READING, PA 19606
PHONE 610/404-7330
FAX 610/404-7371

[illegible]

#6 WAK	12-14-21	PER PENNONI REVIEW OF 12-03-20
#5 WAK	08-23-21	
#4 WAK	04-28-21	
#3 WAK	12-08-20	PER PENNONI REVIEW OF 09-24-20
#2 WAK	07-30-20	GILMORE REVIEW OF 01-09-20
#1 WAK	09-17-19	GILMORE REVIEW OF 04-19-19
REVISION	DATE	DESCRIPTION

SITUATE IN:
DOUGLASS TOWNSHIP,
MONTGOMERY COUNTY,
PENNSYLVANIA

A = FIRE HYDRANT
 C = CLEAN OUT/VENT (C.O.V.)
 U = UTILITY POLE
 E = ELECTRIC BOX
 V = GAS VALVE
 G = GAS METER
 S = STREET SIGN (AS NOTED)
 W = WOODS LINE (EXISTING)
 R = GUIDE RAIL
 F = EXIST. FENCE LINE
 E = EXIST. ELEC. LINE
 W = EXIST. WATER LINE
 S = EXIST. SANITARY SEWER LINE
 S = EXIST. STORM SEWER LINE
 C = EXISTING CONTOUR
 F = EXISTING FINDER COURSE
 W = WETLAND LIMITS
 B = BUFFER SCREEN PLANTING
 S = STEEP SLOPES (15-25%)
 L = PROPOSED LIGHT POLE
 W = WOODS LINE
 B = BASIN FENCE
 P = PROPOSED 8" WATER MAIN W/VALVE
 P = PROPOSED 3/4" WATER SERVICE W/VALVE
 P = PROPOSED STREET LIGHT

Project File: Path: E:\Users\kshah\Documents\CD\950005-CONCEPT-SE2017.dwg Date/Time: Wed Dec 15, 2017 10:56:04

LEGEND



- BOLLARD
- WATER VALVE CAP
- FIRE HYDRANT
- CLEAN OUT/VENT (C.O.V.)
- UTILITY POLE
- ELECTRIC BOX
- GAS VALVE
- GAS METER
- STREET SIGN (AS NOTED)
- WOODS LINE (EXISTING)
- GUIDE RAIL
- EXIST. FENCE LINE
- EXIST. ELEC. LINE
- EXIST. WATER LINE
- EXIST. SANITARY SEWER LINE
- EXIST. STORM SEWER LINE
- EXISTING CONTOUR
- EXISTING INDEX CONTOUR
- WETLAND LIMITS
- BUFFER SCREEN PLANTING
- STEEP SLOPES (15-25%)
- PROPOSED LIGHT POLE
- WOODS LINE
- BASIN FENCE
- PROPOSED 8" WATER MAIN W/VALVE
- PROPOSED 24" WATER SERVICE W/VALVE
- PROPOSED STREET LIGHT

EXISTING FEATURES----->
PROPOSED FEATURES----->

ACTUAL SSD = 353' ACTUAL SSD = 508'
REQUIRED SSD = 275' REQUIRED SSD = 231'
(SOUTH) (NORTH)
NEXT DRIVE = 90' NEXT DRIVE = 227'
(EAST SIDE) (EAST SIDE)
NEXT DRIVE = 215' NEXT DRIVE = 535'
(WEST SIDE) (WEST SIDE)

COUNTY LINE ROAD

MONFND

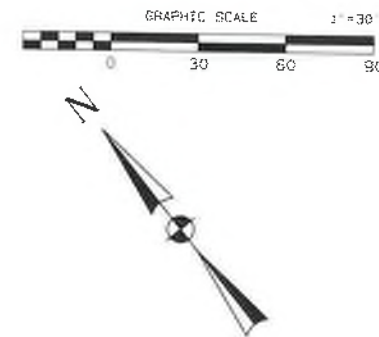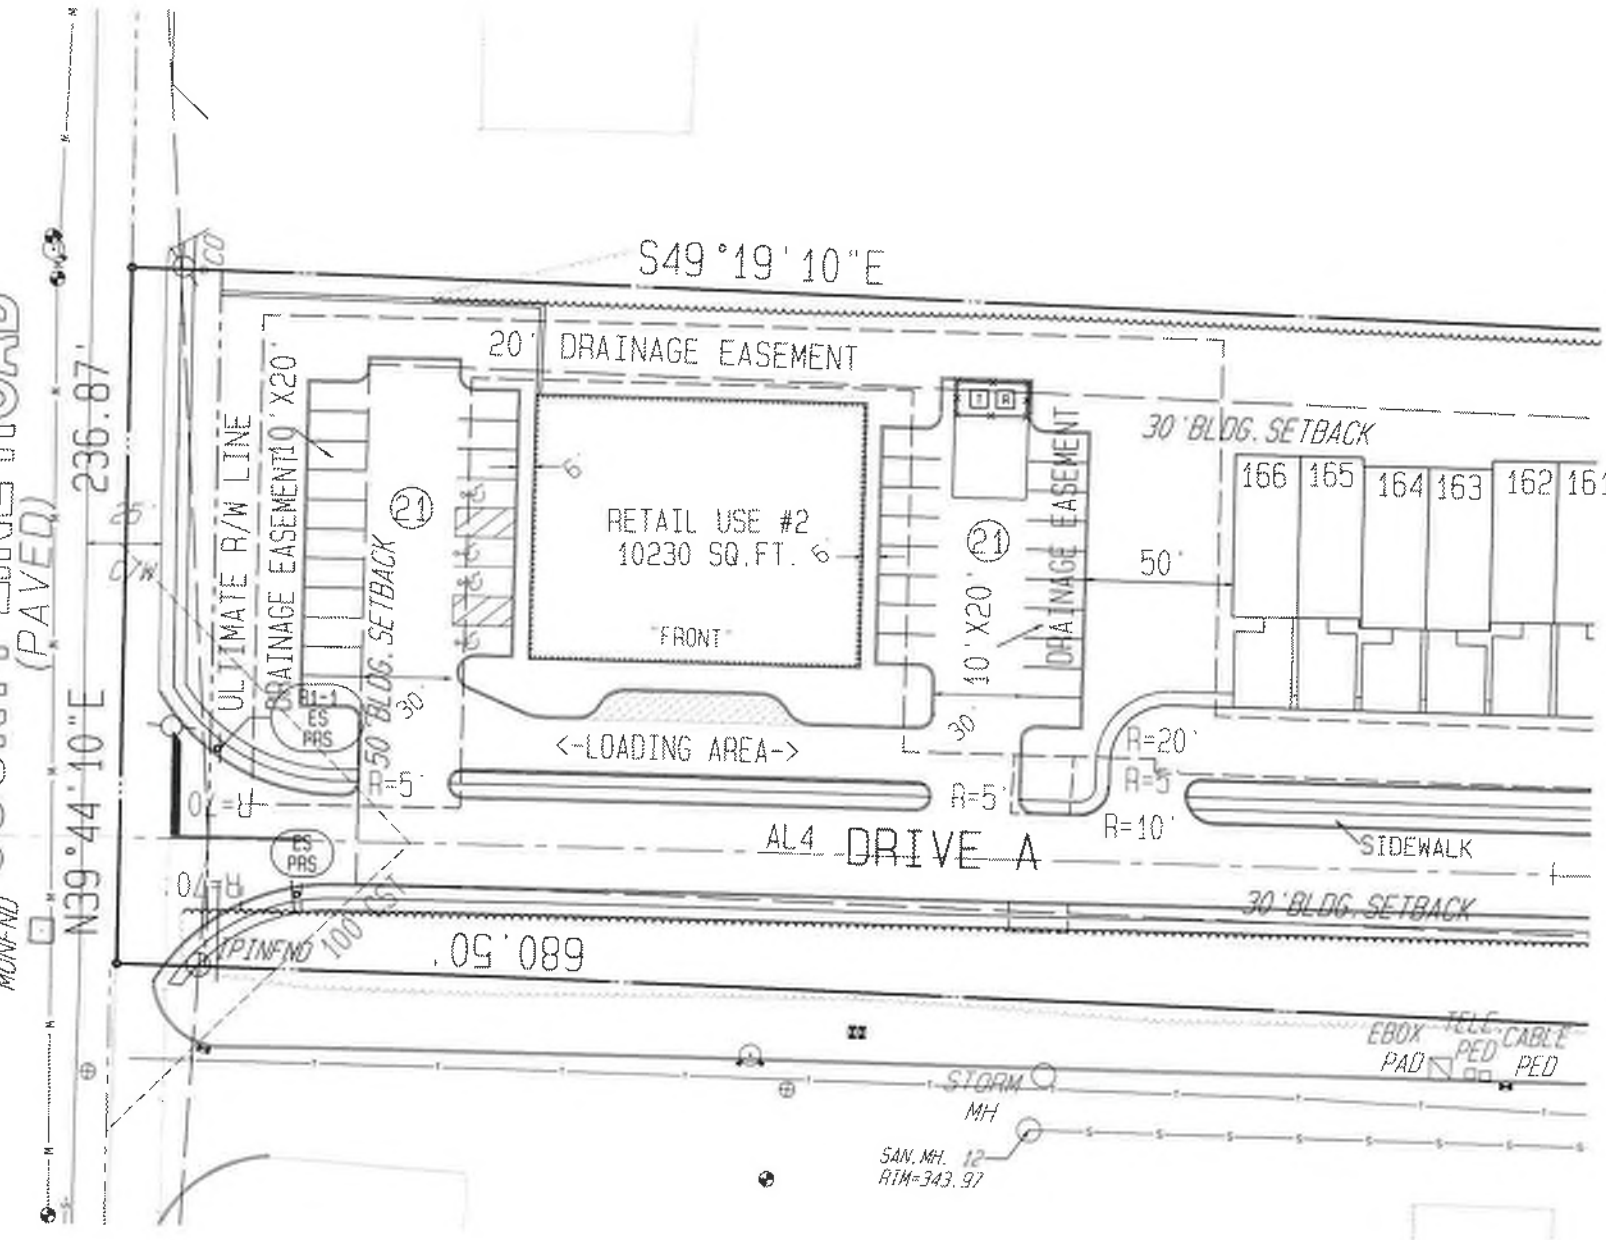

PRELIMINARY RETAIL 2 LAND DEVELOPMENT PLAN GAMBONE: HOLLY ROAD

SITUATE IN:
DOUGLASS TOWNSHIP,
MONTGOMERY COUNTY,
PENNSYLVANIA


Ludgate Engineering Corporation
ENGINEERS SURVEYORS PLANNERS
ENVIRONMENTAL SCIENTISTS
© 2017

LINCOLN CORPORATE CENTER
10 VANGUARD DRIVE, SUITE 90
READING, PA 19606
PHONE 610/404-7200
FAX 610/404-7371

© copyright 2017
BY
LUDGATE ENGINEERING CORPORATION
ALL RIGHTS RESERVED. NO PART OF THIS
DRAWING MAY BE REPRODUCED OR
TRANSMITTED IN ANY FORM OR BY ANY
MEANS, ELECTRONIC OR MECHANICAL,
INCLUDING PHOTOCOPYING, RECORDING,
OR BY ANY INFORMATION STORAGE AND
RETRIEVAL SYSTEM.

DRAWN	COMPILED	COMPILED	PA. ONE	COMPILED
PSM	PSM	PSM	CALL DATE	FILE
6-30-16	6-30-16	6-30-16	AS/AND	1/20/17
SCALE	TAX MAP PARCEL	SEE ABOVE	DRAWING NUMBER	0-7802015 SHEET 06 OF 10

REVISION	DATE	DESCRIPTION
#6 WAH	12-14-21	PER PENNONI REVIEW OF 12-03-20
#5 WAH	08-23-21	
#4 WAH	04-28-21	
#3 WAH	12-08-20	PER PENNONI REVIEW OF 03-24-20
#2 WAH	07-30-20	GILMORE REVIEW OF 01-09-20
#1 WAH	09-17-19	GILMORE REVIEW OF 04-19-19

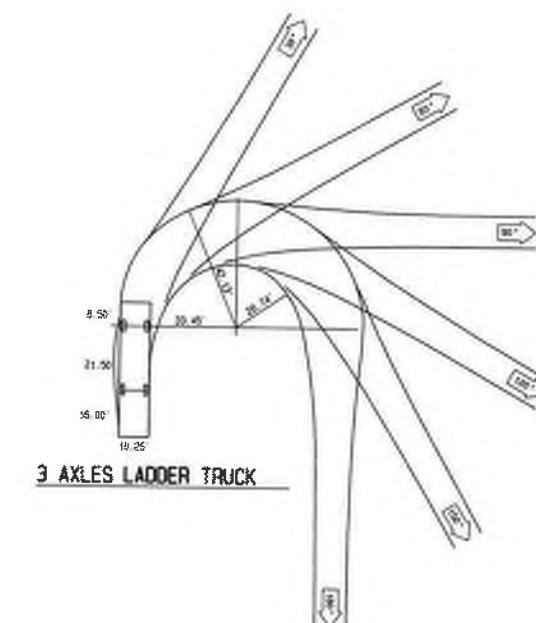

Ludgate Engineering Corporation
ENGINEERING SUPERVISORS IN ARMED
ENVIRONMENTAL SCIENTISTS
© 2018

LINCOLN CORPORATE CENTER
30 VANGUARD DRIVE, SUITE 90
READING, PA 19606
PHONE 610/404-7330
FAX 610/404-7373

DATE	COMP	PAID	DATE
------	------	------	------

42355	1-21-1	1 Variations
-------	--------	--------------

SEE ABOVE	D-7802015 24
-----------	--------------


#5 WAH	12-14-21	PER PENNONI REVIEW OF 12-03-20
#5 WAH	08-23-21	
#4 WAH	04-28-21	
#3 WAH	12-08-20	PER PENNONI REVIEW OF 09-24-20
#2 WAH	07-30-20	GILMORE REVIEW OF 01-09-20
#1 WAH	02-17-19	GILMORE REVIEW OF 04-19-19
REVISION	DATE	DESCRIPTION

SITUATE IN:
DOUGLASS TOWNSHIP,
MONTGOMERY COUNTY,
PENNSYLVANIA

LEGEND

- * ROLLBACK
- * WATER VALVE CAP
- * FIRE HYDRANT
- * CLEAN OUT /VENT I.C.G.I
- * UTILITY POLE
- * ELECTRIC BOX
- * GAS VALVE
- * GAS METER
- * STREET SIGN HAS NOTED
- * MANSION LINE (EXISTING)
- * OUTSIDE RAIL
- * EXIST. FENCE LINE
- * EXIST. ELEC. LINE
- * EXIST. WATER LINE
- * EXIST. SANITARY SEWER LINE
- * EXIST. STORM SEWER LINE
- * EXISTING CONTOUR
- * EXISTING INDEX CONTOUR
- * NEELAND LIMITS
- * BUFFER SCREEN PLANTING
- * STEEP SLOPES (15-25%)
- * PROPOSED LIGHT POLE
- * MANSION LINE
- * DRAIN FENCE
- * PROPOSED 3/4" WATER MAIN W/VALVE
- * PROPOSED 3/4" WATER SERVICE W/VALVE
- * PROPOSED STREET LIGHT

Project Data: Path: C:\Users\jwheeler\Documents\Gambone\Holly Road\DWG\Holly Road.dwg Date: 05/20/2017 11:25:53

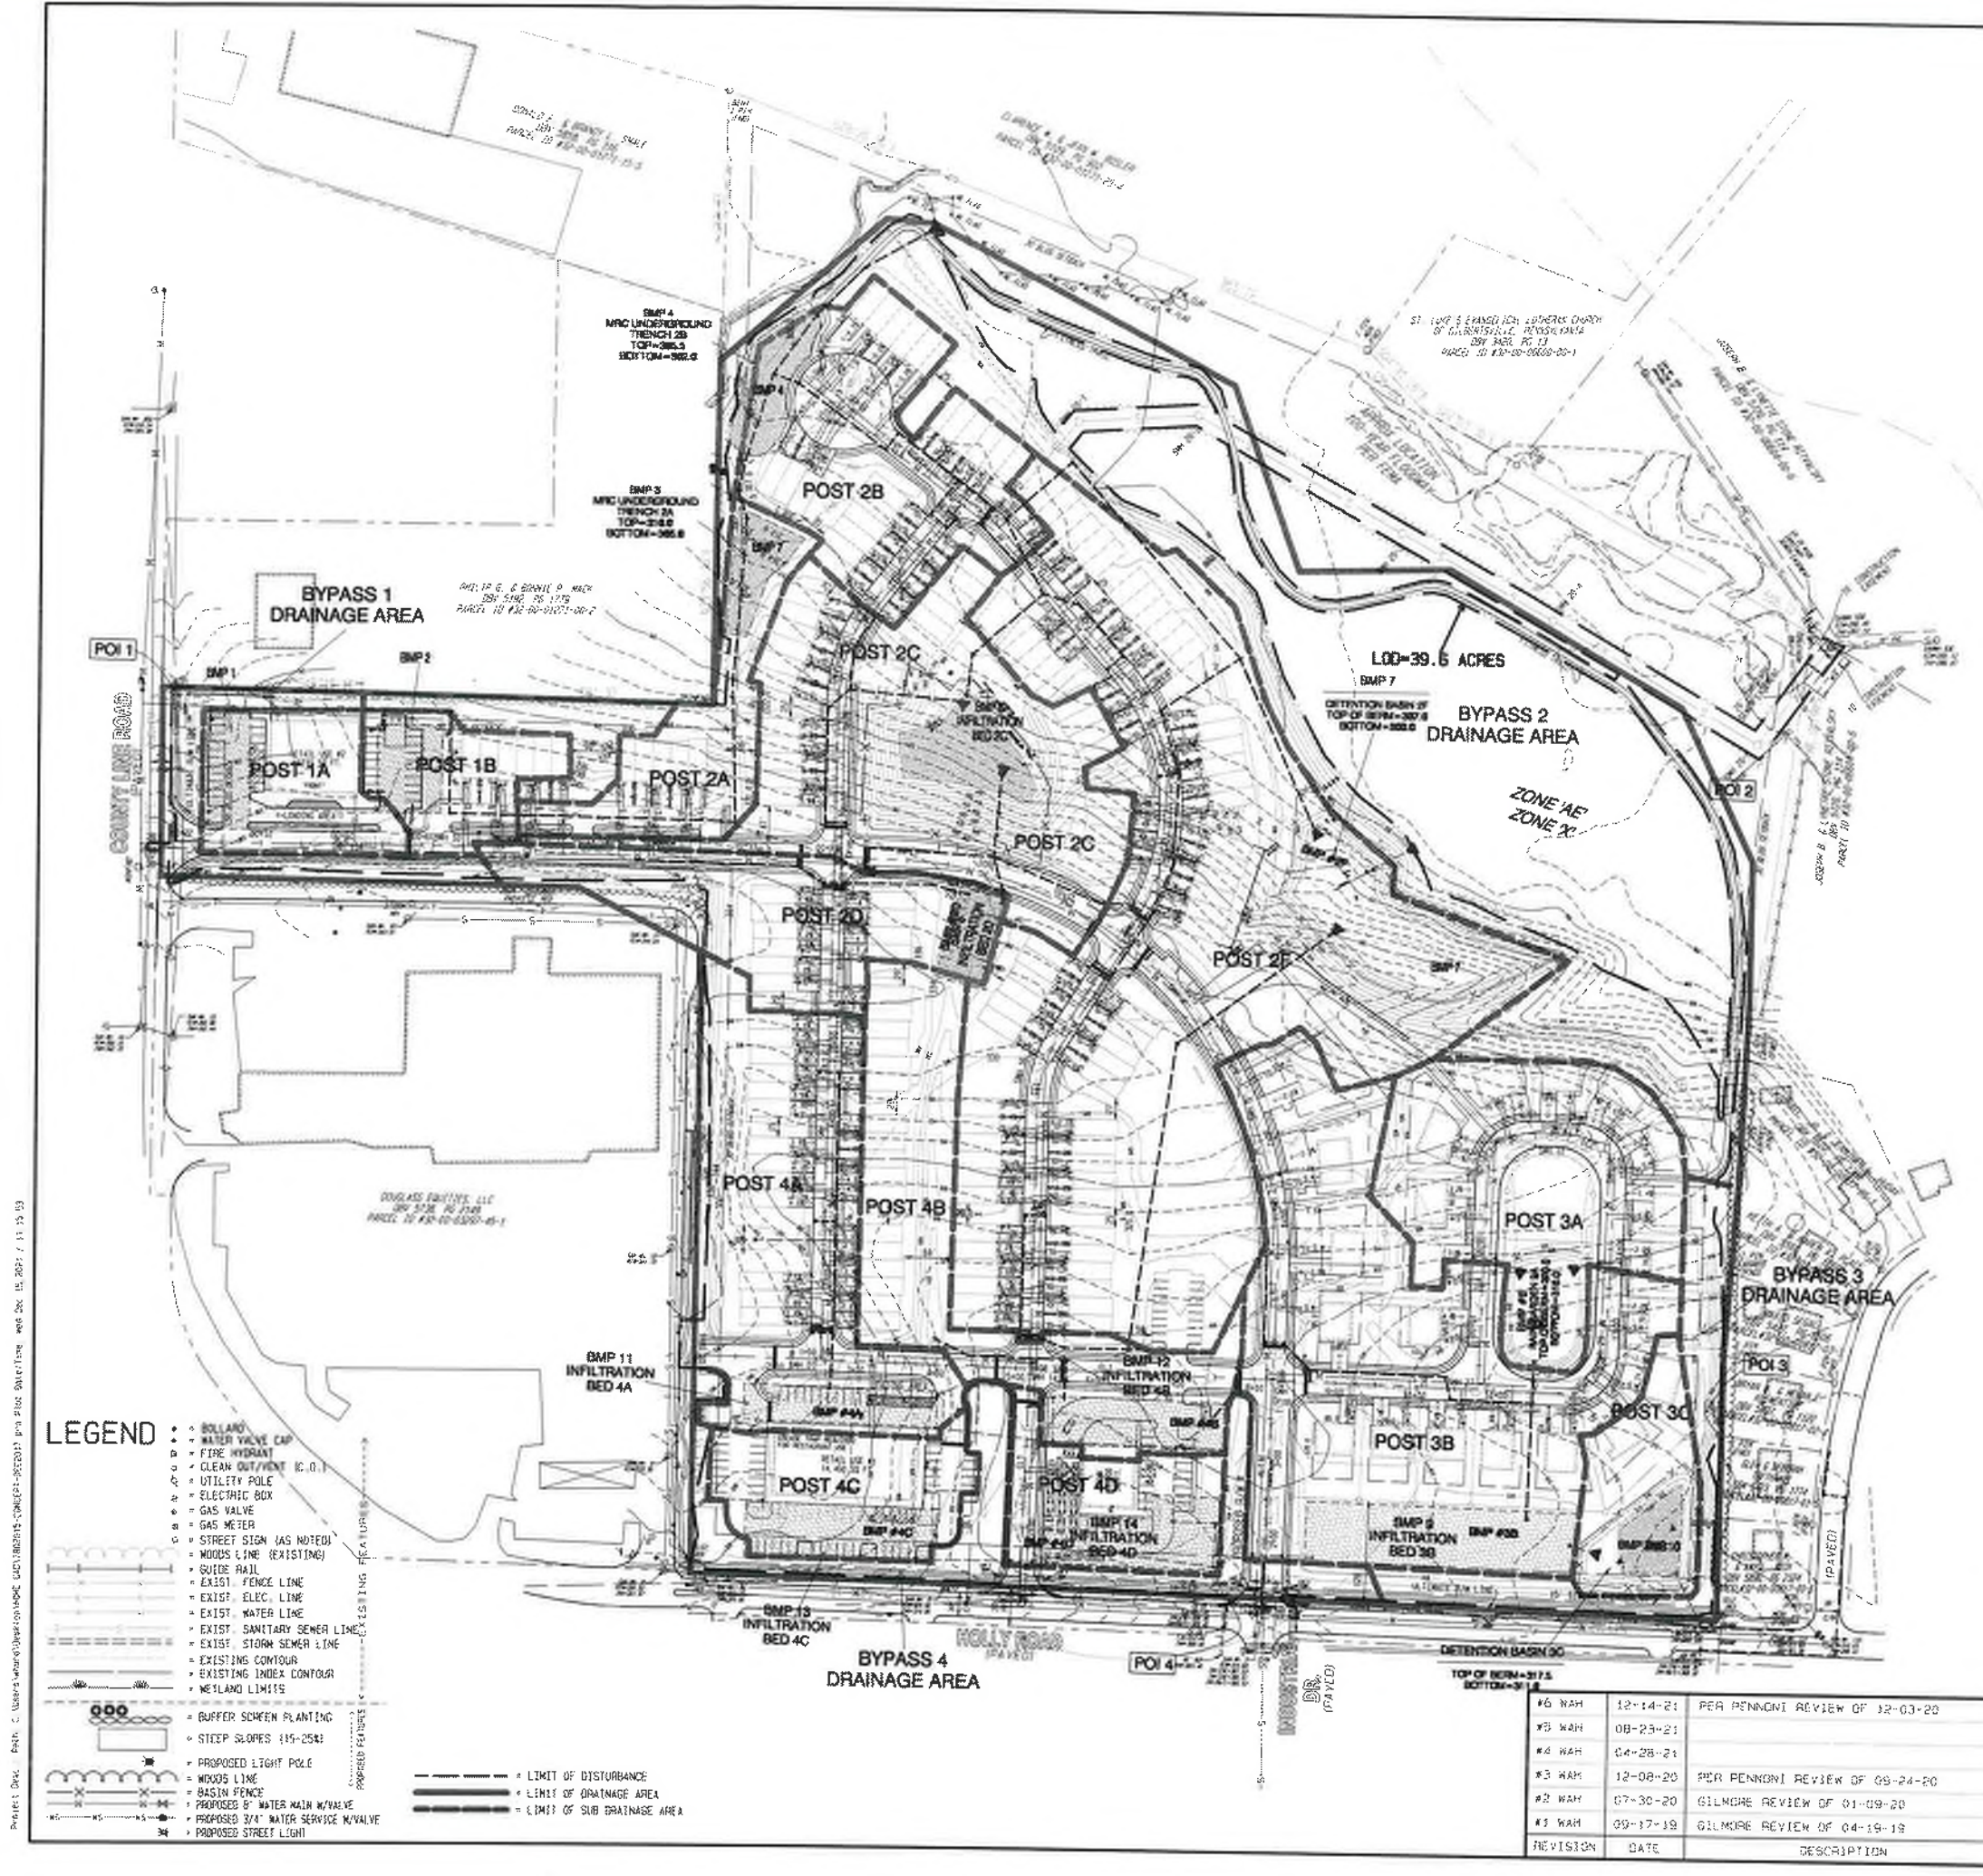

LEGEND

- BOLLARD
- WATER VALVE CAP
- FIRE HYDRANT
- CLEAN OUT/VENT (C.O.V.)
- UTILITY POLE
- ELECTRIC BOX
- GAS VALVE
- GAS METER
- STREET SIGN (AS NOTED)
- WOODS LINE (EXISTING)
- GUIDE RAIL
- EXIST. FENCE LINE
- EXIST. ELEC. LINE
- EXIST. WATER LINE
- EXIST. SANITARY SEWER LINE
- EXIST. STORM SEWER LINE
- EXISTING CONTOUR
- EXISTING INDEX CONTOUR
- WETLAND LIMITS
- BUFFER SCREEN PLANTING
- STEEP SLOPES (15%-25%)
- PROPOSED LIGHT POLE
- WOODS LINE
- PROPOSED 6" WATER MAIN W/VALVE
- PROPOSED 36" WATER SERVICE W/VALVE
- PROPOSED STREET LIGHT

--- LIMIT OF DISTURBANCE
--- LIMIT OF DRAINAGE AREA
--- LIMIT OF SUB DRAINAGE AREA

#6 WAH	12-14-21	PER PENNSYLVANIA REVIEW OF 12-03-20
#8 WAH	08-23-21	
#4 WAH	04-28-21	
#3 WAH	12-08-20	PER PENNSYLVANIA REVIEW OF 09-24-20
#2 WAH	07-30-20	GILMORE REVIEW OF 01-09-20
#1 WAH	09-17-19	GILMORE REVIEW OF 04-19-19
REVISION	DATE	DESCRIPTION

SITUATE IN:
DOUGLASS TOWNSHIP,
MONTGOMERY COUNTY,
PENNSYLVANIA

**PRELIMINARY
POST DRAINAGE PLAN**



GAMBONE: HOLLY ROAD

Ludgate Engineering Corporation
ENGINEERS SURVEYORS PLANNERS
ENVIRONMENTAL SCIENTISTS
© 2017

LINCOLN CORPORATE CENTER
10 VANGUARD DRIVE, SUITE 200
READING, PA 19606
PHONE 610/404-7330
FAX 610/404-7371

DRAWN PSA 0-30-18	LOAN SHEET 0-30-18	COMPLETED 0-30-18	DATE 0-30-18	CALL DATE 0-30-18	COMPUTER FILE Gambone_Holly_Road.dwg
SCALE 1"=100'	TAX MAP PARCEL SEE ABOVE	DRAWING NUMBER D-7802015	SHEET 68 OF 80		

Project: Back - Path - C:\Users\ward\OneDrive\Documents\Gambone\Gambone\Gambone.dwg Project: Back - Path - C:\Users\ward\OneDrive\Documents\Gambone\Gambone\Gambone.dwg

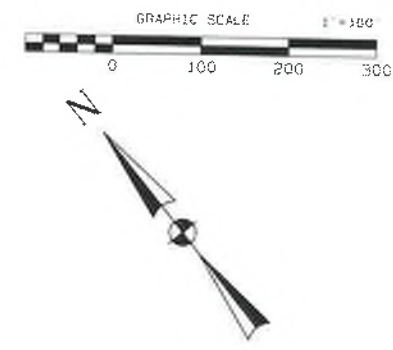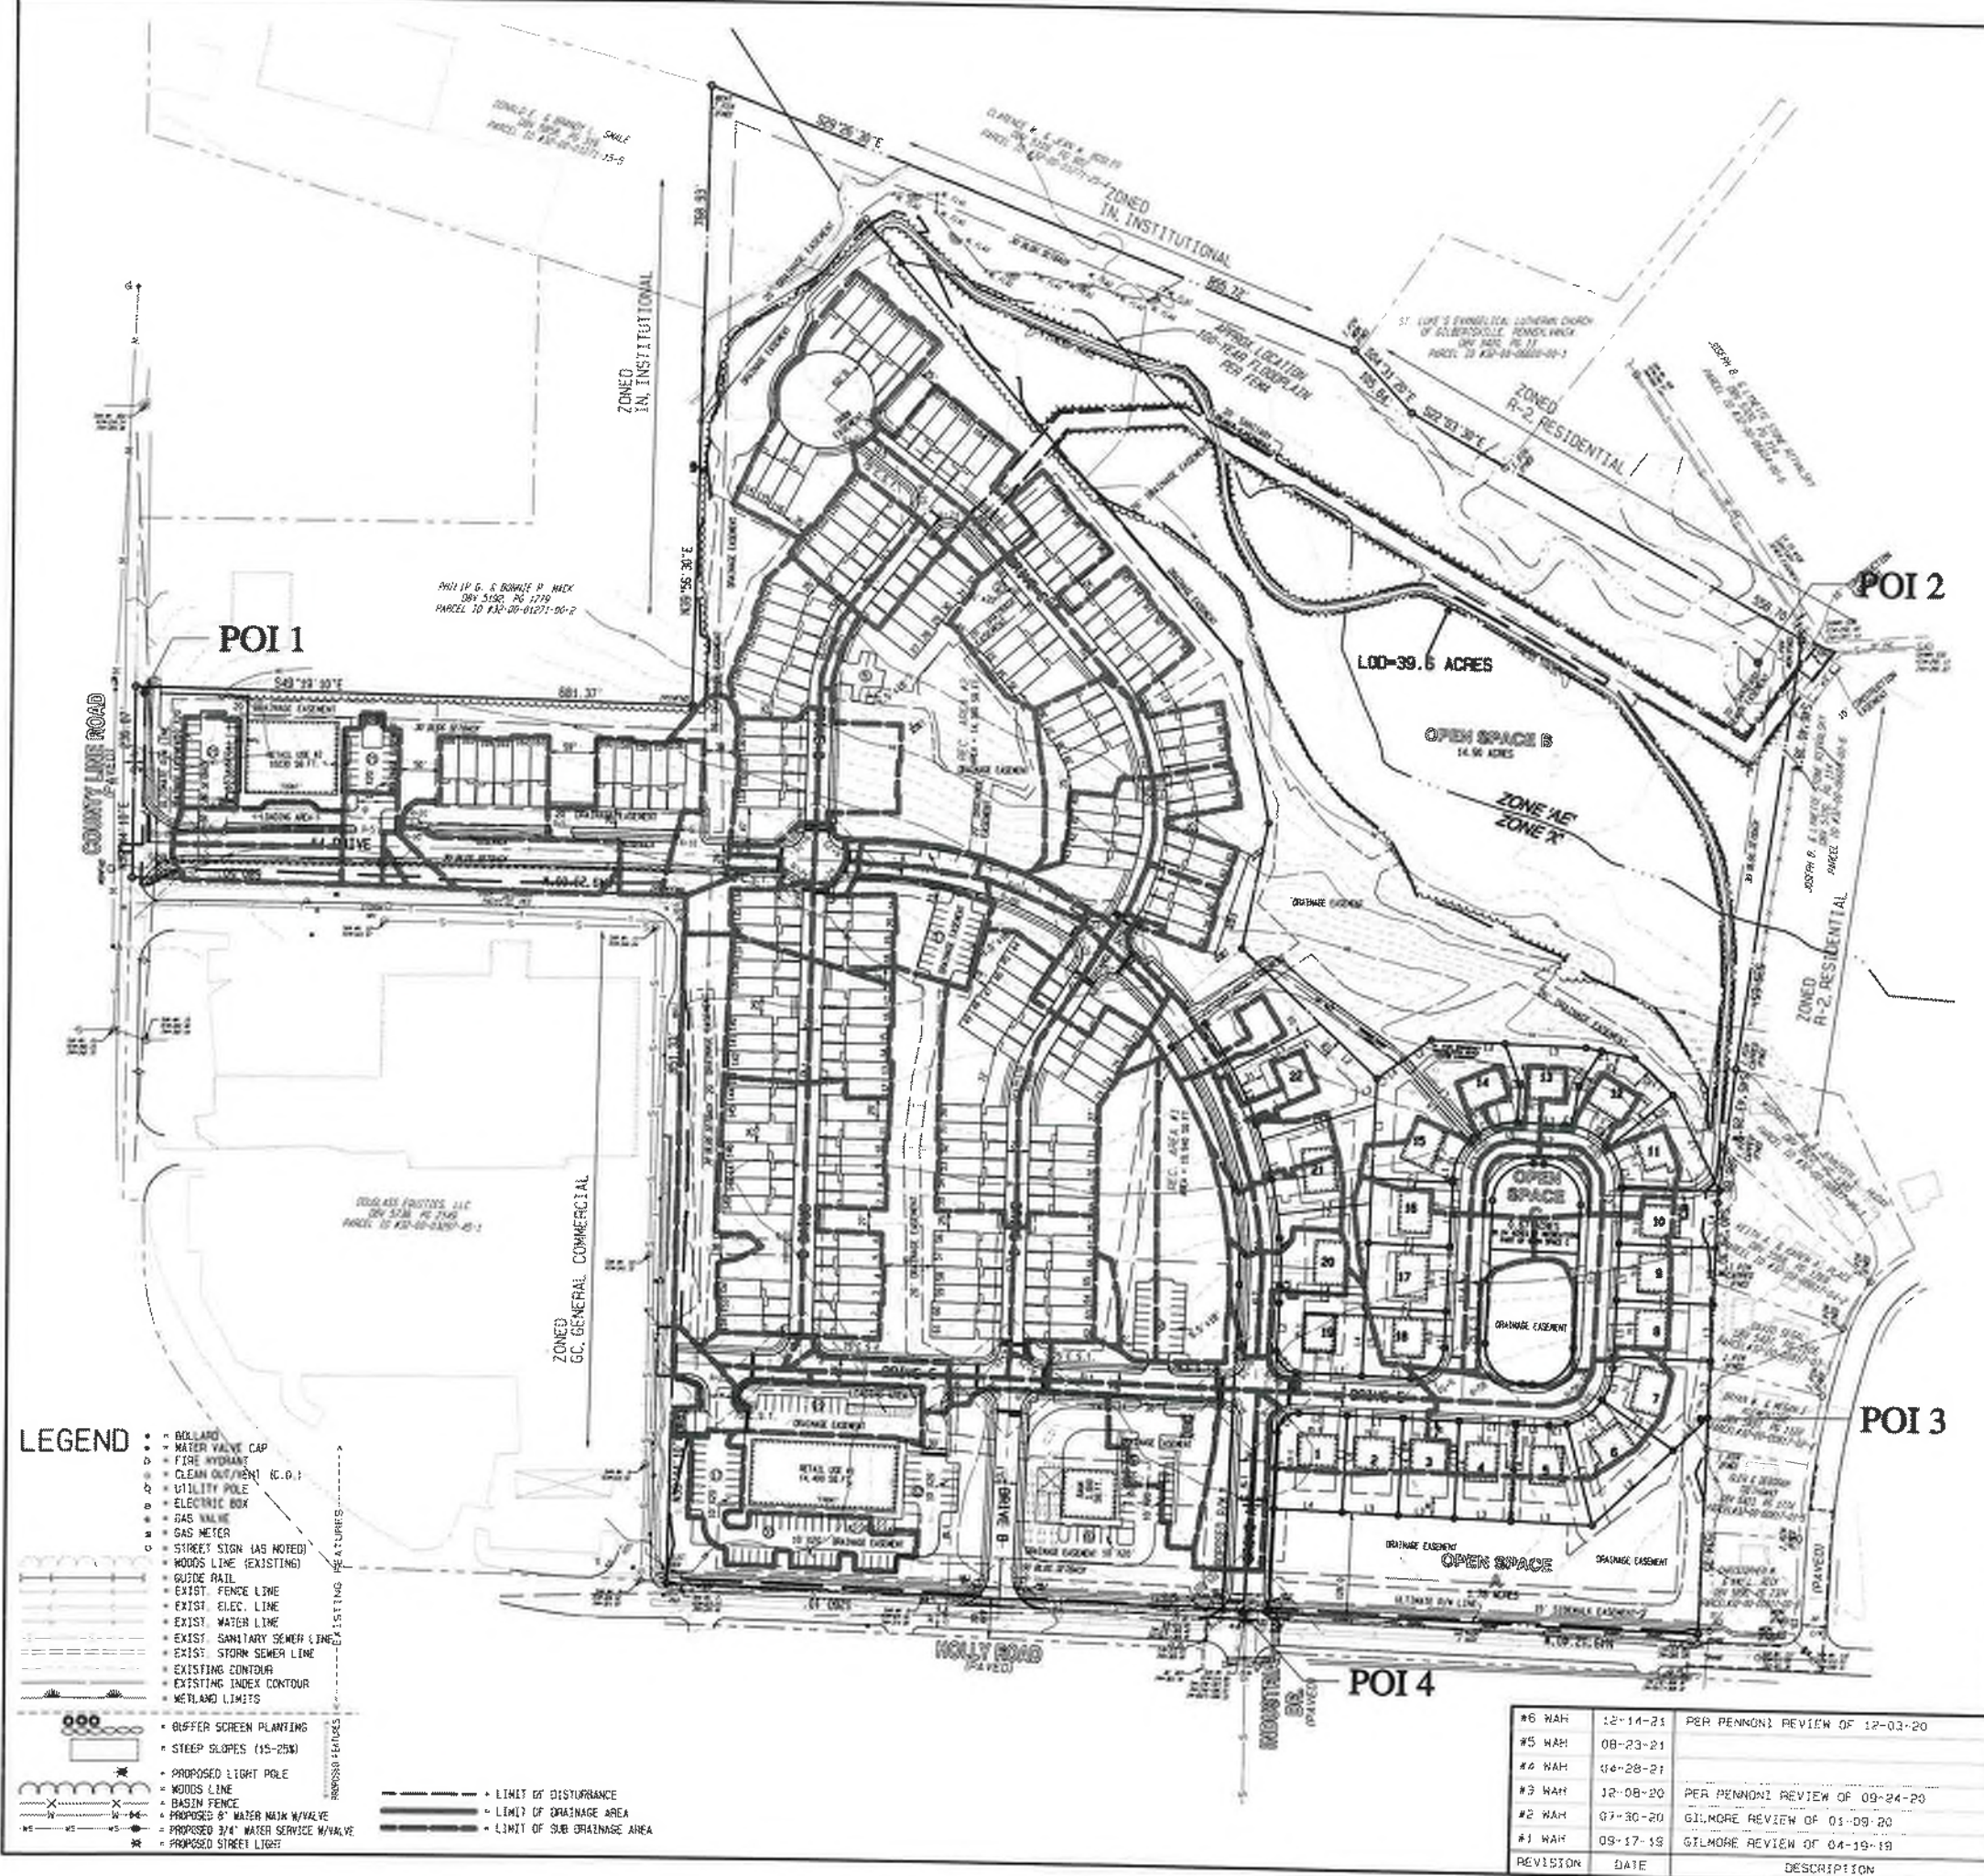

- LEGEND**
- BOLLARD
 - WATER VALVE CAP
 - FIRE HYDRANT
 - CLEAN OUT/VENT (C.O.V.)
 - UTILITY POLE
 - ELECTRIC BOX
 - GAS VALVE
 - GAS METER
 - STREET SIGN (AS NOTED)
 - WOODS LINE (EXISTING)
 - GUIDE RAIL
 - EXIST. FENCE LINE
 - EXIST. ELEC. LINE
 - EXIST. WATER LINE
 - EXIST. SANITARY SEWER LINE
 - EXIST. STORM SEWER LINE
 - EXISTING CONTOUR
 - EXISTING INDEX CONTOUR
 - WETLAND LIMITS
 - BUFFER SCREEN PLANTING
 - STEEP SLOPES (15-25%)
 - PROPOSED LIGHT POLE
 - WOODS LINE
 - BASIN FENCE
 - PROPOSED 8" WATER MAIN W/VALVE
 - PROPOSED 3/4" WATER SERVICE W/VALVE
 - PROPOSED STREET LIGHT
 - LIMIT OF DISTURBANCE
 - LIMIT OF DRAINAGE AREA
 - LIMIT OF SUB DRAINAGE AREA

#6 WAH	12-14-21	PER PENNONI REVIEW OF 12-03-20
#5 WAH	08-23-21	
#4 WAH	04-28-21	
#3 WAH	12-08-20	PER PENNONI REVIEW OF 09-24-20
#2 WAH	07-30-20	GILMORE REVIEW OF 01-09-20
#1 WAH	09-17-19	GILMORE REVIEW OF 04-19-19
REVISION	DATE	DESCRIPTION

SITUATE IN:
DOUGLASS TOWNSHIP,
MONTGOMERY COUNTY,
PENNSYLVANIA



**PRELIMINARY
CONVEYANCE PLAN**

GAMBONE: HOLLY ROAD

**Ludgate Engineering
Corporation**
ENGINEERS SURVEYORS PLANNERS
ENVIRONMENTAL SCIENTISTS
© 2017

LINCOLN CORPORATE CENTER
10 HANGAR DRIVE, SUITE 90
READING, PA 19606
PHONE 610/404-7330
FAX 610/404-7371

DESIGNED BY LUDGATE ENGINEERING CORPORATION	DRAWN PSR	COMPILED PSR	COMPILED PSR	DATE 08-23-21	COMPUTER FILE GAMBONE
SCALE 1"=100'	TAX MAP PARCEL SEE ABOVE	DRAWING NUMBER 0-7882015	SHEET 70 OF 62		

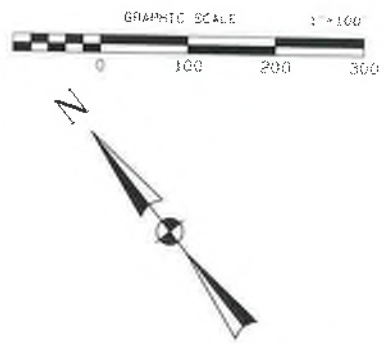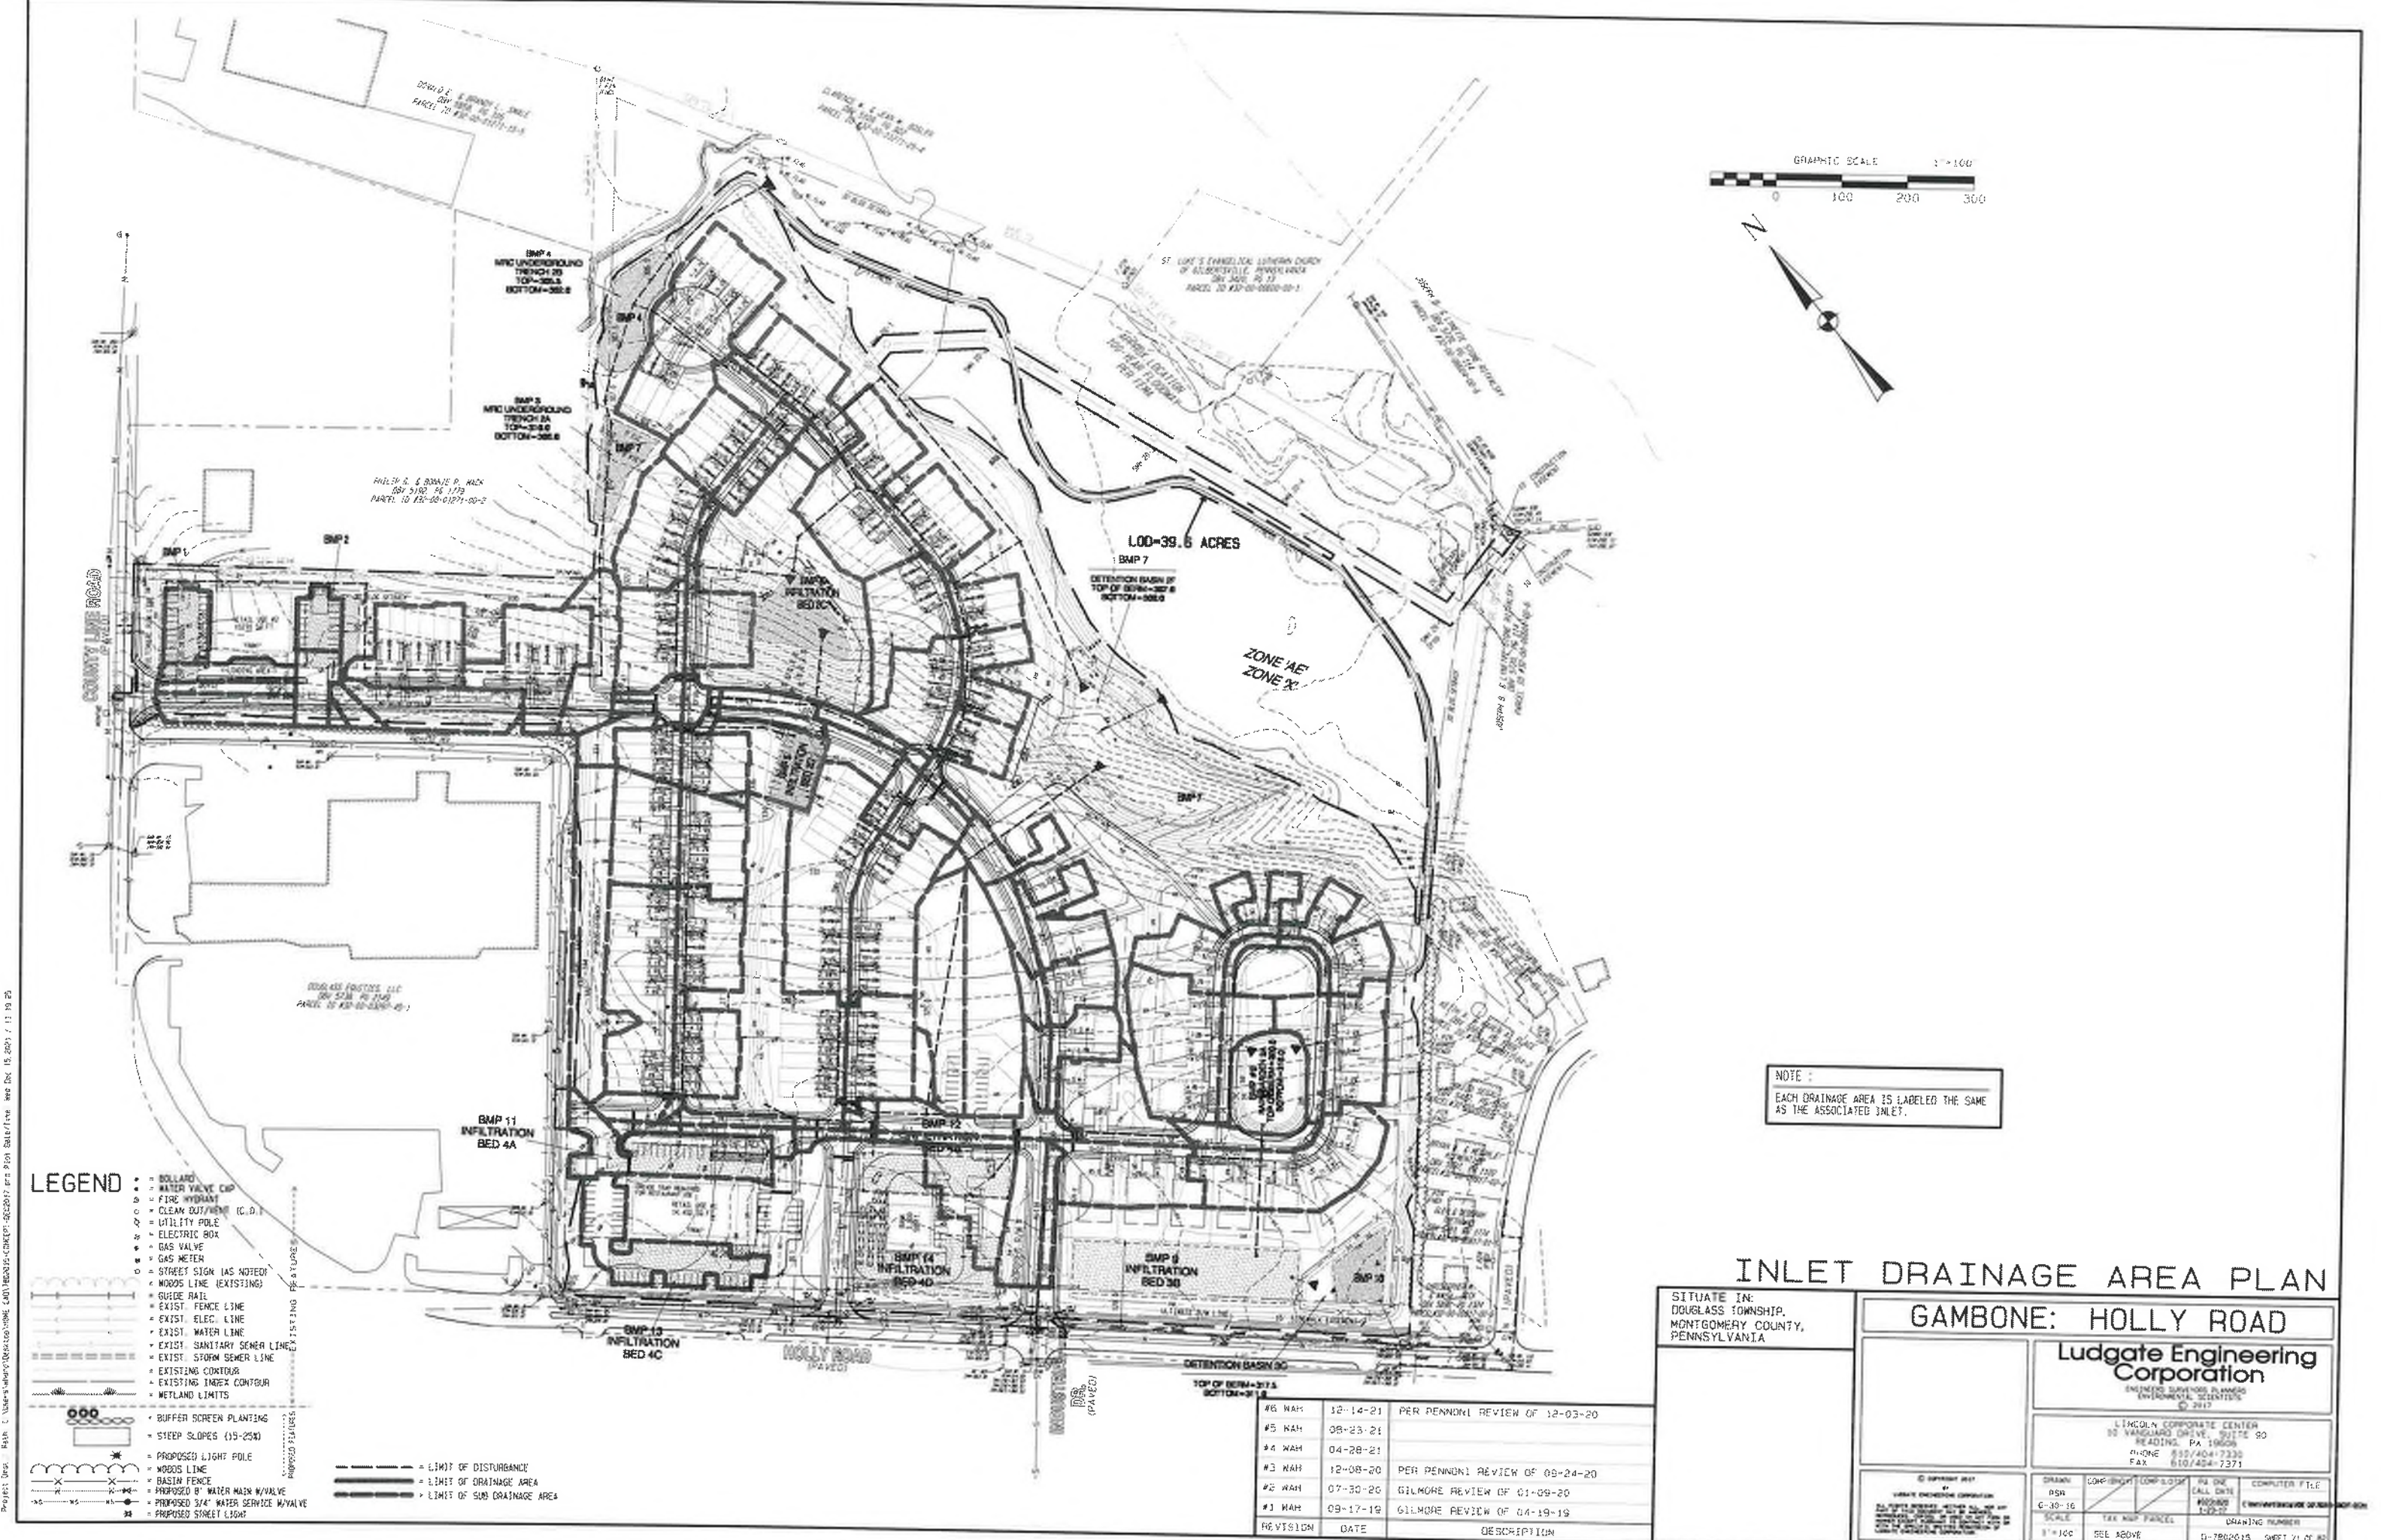

NOTE:
EACH DRAINAGE AREA IS LABELED THE SAME AS THE ASSOCIATED PARCEL.

- LEGEND**
- BOLLARD
 - WATER VALVE CAP
 - FIRE HYDRANT
 - CLEAN OUT/VENT (C.O.V.)
 - UTILITY POLE
 - ELECTRIC BOX
 - GAS VALVE
 - GAS METER
 - STREET SIGN (AS NOTED)
 - MOBOS LINE (EXISTING)
 - GUIDE RAIL
 - EXIST. FENCE LINE
 - EXIST. ELEC. LINE
 - EXIST. WATER LINE
 - EXIST. SANITARY SEWER LINE
 - EXIST. STORM SEWER LINE
 - EXISTING CORTOIR
 - EXISTING IMPER. CONTOUR
 - WETLAND LIMITS
 - BUFFER SCREEN PLANTING
 - STEEP SLOPES (15-25%)
 - PROPOSED LIGHT POLE
 - MOBOS LINE
 - BASIN FENCE
 - PROPOSED 8" WATER MAIN W/VALVE
 - PROPOSED 3/4" WATER SERVICE W/VALVE
 - PROPOSED STREET CLOSURE
 - LIMIT OF DISTURBANCE
 - LIMIT OF DRAINAGE AREA
 - LIMIT OF SUB DRAINAGE AREA

#6 N/AH	12-14-21	PER PENNDOT REVIEW OF 12-03-20
#5 N/AH	08-23-21	
#4 N/AH	04-28-21	
#3 N/AH	12-08-20	PER PENNDOT REVIEW OF 09-24-20
#2 N/AH	07-30-20	GILMORE REVIEW OF 01-09-20
#1 N/AH	09-17-19	GILMORE REVIEW OF 04-19-19
REVISION	DATE	DESCRIPTION

INLET DRAINAGE AREA PLAN


SITUATE IN:
DOUGLASS TOWNSHIP,
MONTGOMERY COUNTY,
PENNSYLVANIA

GAMBONE: HOLLY ROAD


Ludgate Engineering Corporation
ENGINEERS, SURVEYORS, PLANNERS
ENVIRONMENTAL SCIENTISTS
© 2017

LINCOLN CORPORATE CENTER
50 VANGUARD DRIVE, SUITE 90
READING, PA 19608
PHONE 610/404-7330
FAX 610/404-7371


© COPYRIGHT 2021 BY LUDGATE ENGINEERING CORPORATION ALL RIGHTS RESERVED. NO PART OF THIS DRAWING OR ANY INFORMATION CONTAINED HEREIN MAY BE REPRODUCED OR TRANSMITTED IN ANY FORM OR BY ANY MEANS, ELECTRONIC OR MECHANICAL, INCLUDING PHOTOCOPYING, RECORDING, OR BY ANY INFORMATION STORAGE AND RETRIEVAL SYSTEM, WITHOUT PERMISSION IN WRITING FROM LUDGATE ENGINEERING CORPORATION.	DRAWN DSR 6-30-16	COMPILED DSR 6-30-16	PA ONE CALL DATE 10-06-20 10-06-20	COMPUTER FILE C:\PROJECTS\GAMBONE\GAMBONE.DWG
SCALE 1"=100'	TAX MAP PARCEL SEE ABOVE	DRAINAGE NUMBER 11-782015	SHEET 71 OF 81	

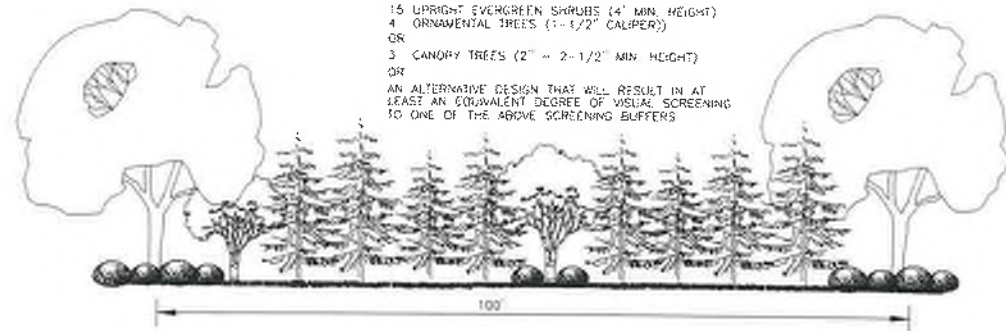


TYPICAL SCREENING BUFFER
NO SCALE

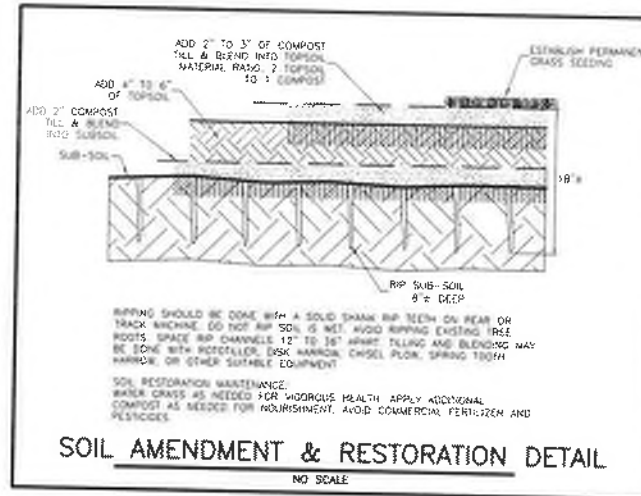


SOIL AMENDMENT & RESTORATION DETAIL
NO SCALE

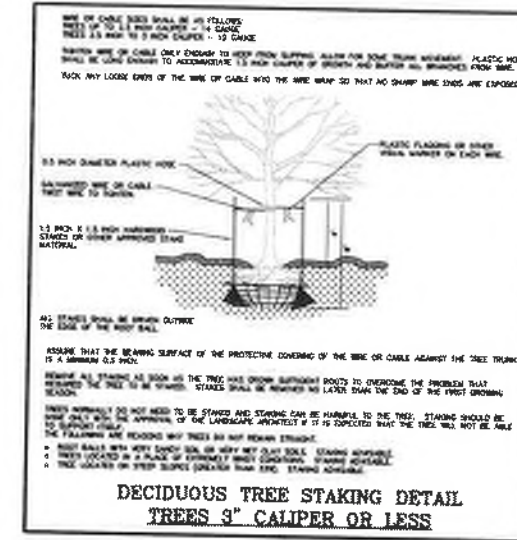


DECIDUOUS TREE STAKING DETAIL
TREES 3" CALIPER OR LESS

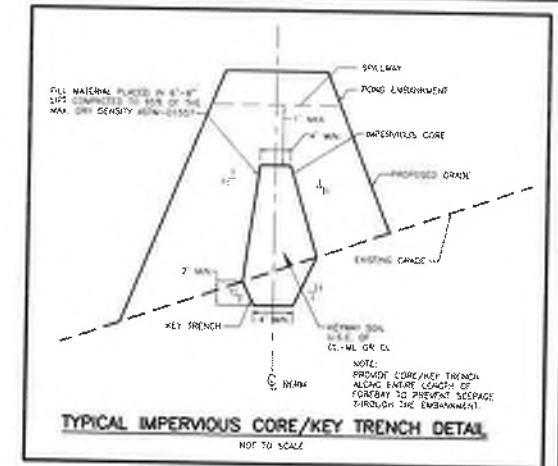

TYPICAL IMPERVIOUS CORE/KEY TRENCH DETAIL
NOT TO SCALE

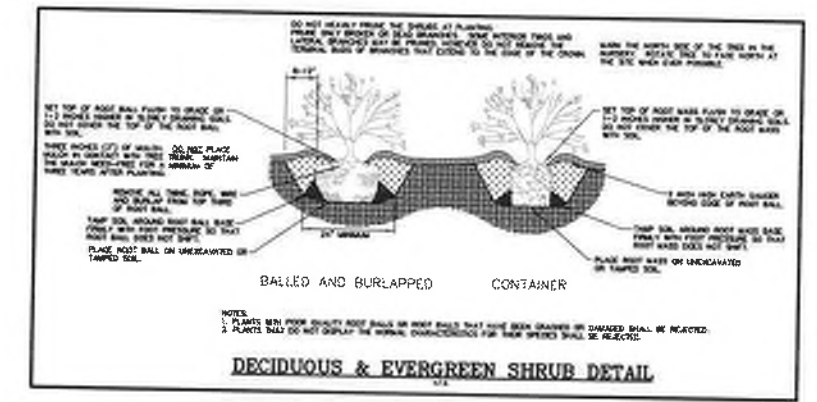

DECIDUOUS & EVERGREEN SHRUB DETAIL
NOT TO SCALE

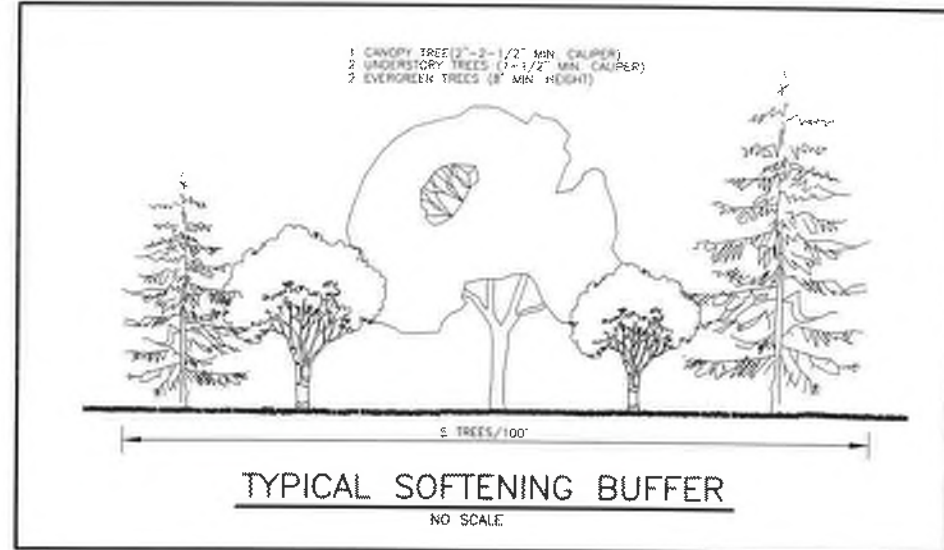

TYPICAL SOFTENING BUFFER
NO SCALE


HPDES APPLICABLE

PCSM DETAIL SHEET

GAMBONE: HOLLY ROAD

Ludgate Engineering Corporation
ENGINEERS SURVEYORS PLANNERS
LANDSCAPE ARCHITECTS
© 2017







LINCOLN CORPORATE CENTER
10 VIOUARD DRIVE, SUITE 90
READING, PA 19605
PHONE 610/404-2330
FAX 610/404-2331

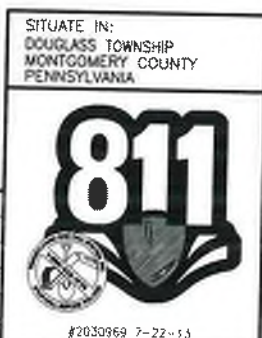

#2030969 7-22-15

#5 WAH	06-23-21	
#4 WAH	04-28-21	
#3 WAH	12-08-20	
#2 WAH	07-30-20	OLMORE REVIEW OF 01-09-20
#1 WAH	06-17-19	OLMORE REVIEW OF 04-19-19
REVISION	DATE	DESCRIPTION

DATE	COMPILED	COMPILED	COMPILED
06-20-16	06-20-16	06-20-16	06-20-16
SCALE	MAP	SCALE	MAP
AS NOTED	AS NOTED	AS NOTED	AS NOTED

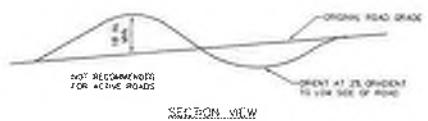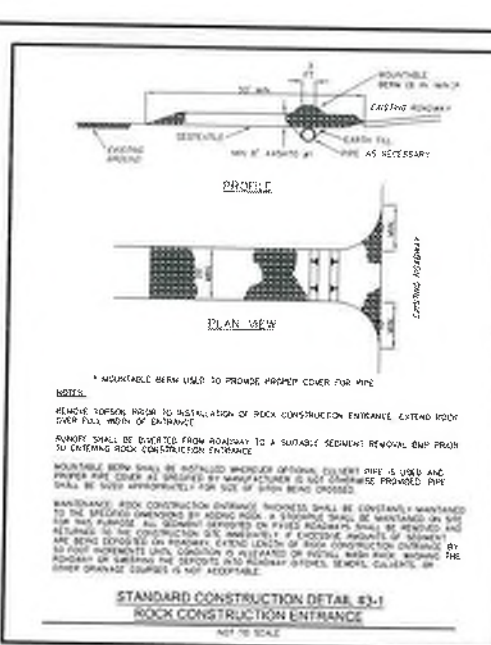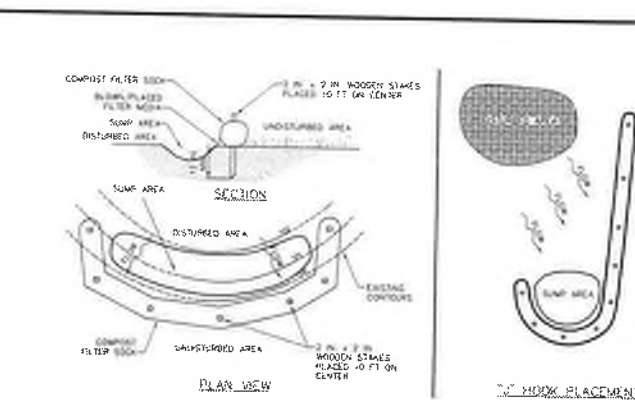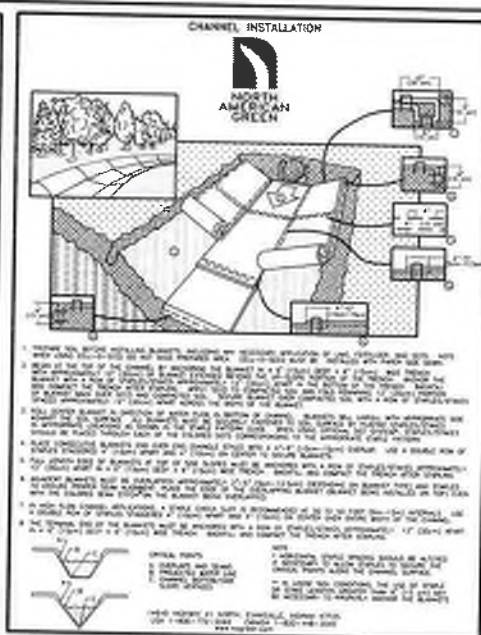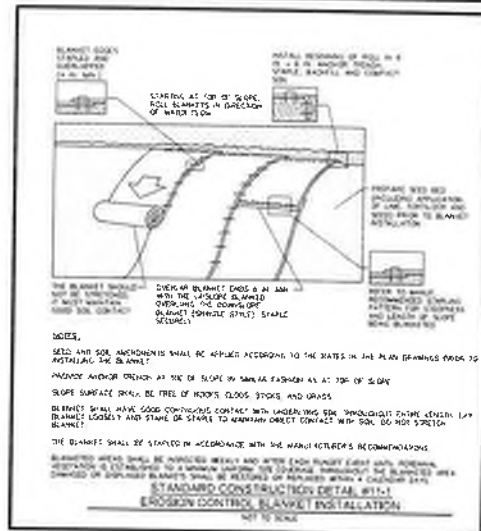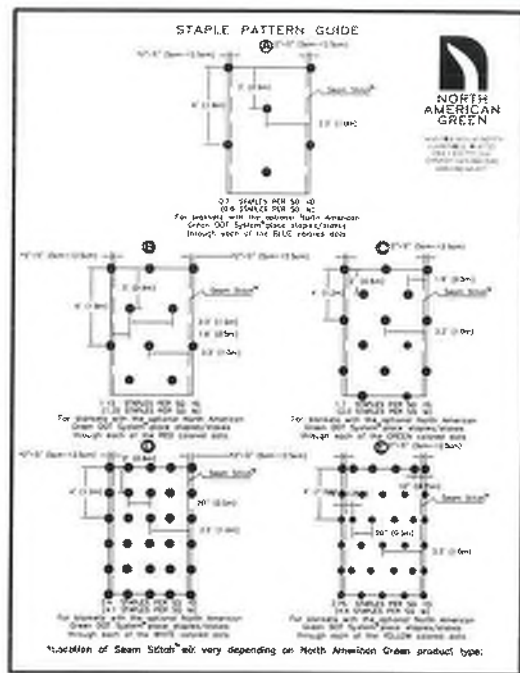

NOTES:

WATERBARS SHALL DISCHARGE TO A STABLE AREA.

WATERBARS SHALL BE INSPECTED WEEKLY (ONLY ON ACTIVE ROADS) AND AFTER EACH RAINFALL EVENT. DAMAGED OR DEFECTIVE WATERBARS SHALL BE RESTORED TO ORIGINAL SPECIFICATIONS WITHIN 24 HOURS OF INSPECTION.

MAINTENANCE OF WATERBARS SHALL BE PROVIDED UNTIL ROADWAY, SIDEWALK, OR RIGHT-OF-WAY HAS ACHIEVED PERMANENT STABILIZATION.


WATERBARS ON HIGHWAY, SIDEWALKS, AND RIGHT-OF-WAYS SHALL BE LEFT IN PLACE AFTER PERMANENT STABILIZATION HAS BEEN ACHIEVED.

SEE PA DEP EROSION CONTROL MANUAL, TABLE 3.1 FOR WATERBAR SPACING.

STANDARD CONSTRUCTION DETAIL #3-5

WATERBAR

NOT TO SCALE

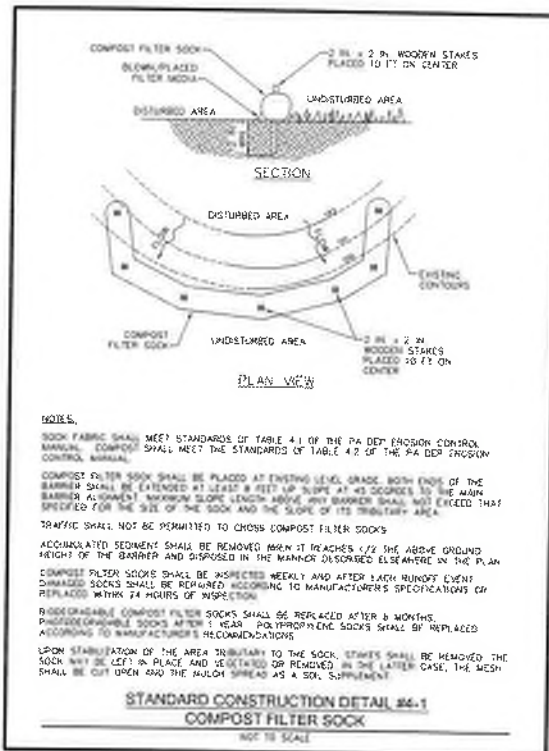

NOTES:

SOCK FABRIC SHALL MEET STANDARDS OF TABLE 4.1 OF THE PA DEP EROSION CONTROL MANUAL. COMPOST SHALL MEET THE STANDARDS OF TABLE 4.2 OF THE PA DEP EROSION CONTROL MANUAL.

COMPOST FILTER SOCK SHALL BE PLACED AT EXISTING LEVEL GRADE. BOTH ENDS OF THE SOCK SHALL BE EXTENDED AT LEAST 8 FEET UP SLOPE AT 45 DEGREES TO THE MAIN BARRIER (SLOPE). MINIMUM SLOPE LENGTH AROUND ANY BARRIER SHALL NOT EXCEED THAT SPECIFIED FOR THE SIZE OF THE SOCK AND THE SLOPE OF ITS TRIBUTARY AREA.

TRAFFIC SHALL NOT BE PERMITTED TO CROSS COMPOST FILTER SOCKS.

ACCUMULATED SEDIMENT SHALL BE REMOVED WHEN IT REACHES 1/2 THE ABOVE GROUND HEIGHT OF THE BARRIER AND DISPOSED IN THE MANNER DESCRIBED ELSEWHERE IN THE PLAN.

COMPOST FILTER SOCKS SHALL BE INSPECTED WEEKLY AND AFTER EACH RAINFALL EVENT. DAMAGED SOCKS SHALL BE REPLACED WITHIN 24 HOURS OF INSPECTION.


BIODEGRADABLE COMPOST FILTER SOCKS SHALL BE REPLACED AFTER 6 MONTHS. PHOTO-DEGRADABLE SOCKS SHALL BE REPLACED AFTER 1 YEAR. POLYPROPYLENE SOCKS SHALL BE REPLACED ACCORDING TO MANUFACTURER'S RECOMMENDATIONS.

UPON STABILIZATION OF THE AREA TRIBUTARY TO THE SOCK, TRAFFIC SHALL BE REMOVED. THE SOCK MAY BE LEFT IN PLACE AND VEGETATED OR REMOVED. IN THE LATTER CASE, THE MESH SHALL BE CUT OPEN AND THE MUDCH SPREAD AS A SOIL SUPPLEMENT.

STANDARD CONSTRUCTION DETAIL #4-1

COMPOST FILTER SOCK

NOT TO SCALE

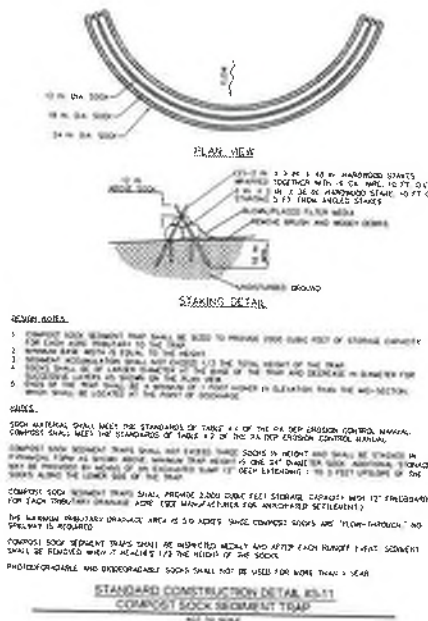

NOTES:

SOCK FABRIC SHALL MEET STANDARDS OF TABLE 4.1 OF THE PA DEP EROSION CONTROL MANUAL. COMPOST SHALL MEET THE STANDARDS OF TABLE 4.2 OF THE PA DEP EROSION CONTROL MANUAL.

COMPOST FILTER SOCK SHALL BE PLACED AT EXISTING LEVEL GRADE. BOTH ENDS OF THE SOCK SHALL BE EXTENDED AT LEAST 8 FEET UP SLOPE AT 45 DEGREES TO THE MAIN BARRIER (SLOPE). MINIMUM SLOPE LENGTH AROUND ANY BARRIER SHALL NOT EXCEED THAT SPECIFIED FOR THE SIZE OF THE SOCK AND THE SLOPE OF ITS TRIBUTARY AREA.

TRAFFIC SHALL NOT BE PERMITTED TO CROSS COMPOST FILTER SOCKS.

ACCUMULATED SEDIMENT SHALL BE REMOVED WHEN IT REACHES 1/2 THE ABOVE GROUND HEIGHT OF THE BARRIER AND DISPOSED IN THE MANNER DESCRIBED ELSEWHERE IN THE PLAN.

COMPOST FILTER SOCKS SHALL BE INSPECTED WEEKLY AND AFTER EACH RAINFALL EVENT. DAMAGED SOCKS SHALL BE REPLACED WITHIN 24 HOURS OF INSPECTION.

BIODEGRADABLE COMPOST FILTER SOCKS SHALL BE REPLACED AFTER 6 MONTHS. PHOTO-DEGRADABLE SOCKS SHALL BE REPLACED AFTER 1 YEAR. POLYPROPYLENE SOCKS SHALL BE REPLACED ACCORDING TO MANUFACTURER'S RECOMMENDATIONS.

UPON STABILIZATION OF THE AREA TRIBUTARY TO THE SOCK, TRAFFIC SHALL BE REMOVED. THE SOCK MAY BE LEFT IN PLACE AND VEGETATED OR REMOVED. IN THE LATTER CASE, THE MESH SHALL BE CUT OPEN AND THE MUDCH SPREAD AS A SOIL SUPPLEMENT.

STANDARD CONSTRUCTION DETAIL #5-1

COMPOST SOCK SEDIMENT TRAP

NOT TO SCALE

COMPOST SOCK FABRIC MINIMUM SPECIFICATIONS

MATERIAL TYPE	3 mil HOPE	5 mil HOPE	5 mil HOPE	MULTI-FILAMENT POLYPROPYLENE (MPP)	HEAVY DUTY WALL-FILAMENT POLYPROPYLENE (HWP)
MATERIAL CHARACTERISTICS	PHOTO-DEGRADABLE	PHOTO-DEGRADABLE	PHOTO-DEGRADABLE	PHOTO-DEGRADABLE	PHOTO-DEGRADABLE
SOCK DIAMETERS	12" 24"	12" 24"	12" 24"	12" 24"	12" 24"
MESH OPENING	1/2"	1/2"	1/2"	1/2"	1/2"
TENSILE STRENGTH	26 psi	26 psi	26 psi	44 psi	202 psi
ULTRAVIOLET STABILITY % ORIGINAL STRENGTH (ASTM D-155)	25% @ 1000 hr	25% @ 1000 hr	25% @ 1000 hr	100% @ 1000 hr	100% @ 1000 hr
MINIMUM FUNCTIONAL LONGEVITY	6 months	6 months	6 months	1 year	2 years

TWO-PLY SYSTEMS

INNER CONFINEMENT NETTING	POPE BASAL NET
CONTRAUSULS WOUND	
FUSION-BONDED JOINTURES	
2" X 2" MAX. APERTURE SIZE	
COMPOSITE POLYPROPYLENE FABRIC (WOVEN LAYER AND NON-WOVEN FLEECE MECHANICALLY FUSED VIA NEEDLE PUNCH)	
2" MAX. APERTURE SIZE	



SOCK FABRICS COMPOSED OF BURLAP MAY BE USED ON PROJECTS LASTING 6 MONTHS OR LESS.

COMPOST SHOULD BE A WELL DECOMPOSED, WEED-FREE ORGANIC MATTER DERIVED FROM AGRICULTURE, FOOD, SLUMP GRASSES, AND WOOD OR WOOD-BARK. ORGANIC MATTER SOURCES: THE COMPOST SHOULD BE REASONABLY COMPOSTED. THE COMPOST SHOULD BE FREE OF UNDECOMPOSED MATERIALS AND SHOULD NOT RESEMBLE THE RAW MATERIAL FROM WHICH IT WAS DERIVED. WOOD AND BARK CHIPS, GRASS, OR OTHER MATERIALS ARE NOT ACCEPTABLE AS THE ORGANIC COMPONENT OF THE MIX.

THE PHYSICAL PARAMETERS OF THE COMPOST SHOULD COMPLY WITH THE FOLLOWING STANDARDS. THE STANDARDS CONTAINED IN THE PENNSYLVANIA DEP. 408 ARE AN ACCEPTABLE ALTERNATIVE.

COMPOST STANDARDS

ORGANIC MATERIAL CONTENT	80% - 100% (DRY WEIGHT BASIS)
ORGANIC PORTION	FIBROUS AND ELONGATED
PH	5.5 - 8.0
MOISTURE CONTENT	25% - 55%
PARTICLE SIZE	SEE PASS THROUGH 1" SCREEN
SOLUBLE SALT CONCENTRATION	5.0 mg/L (mg/L) MAXIMUM

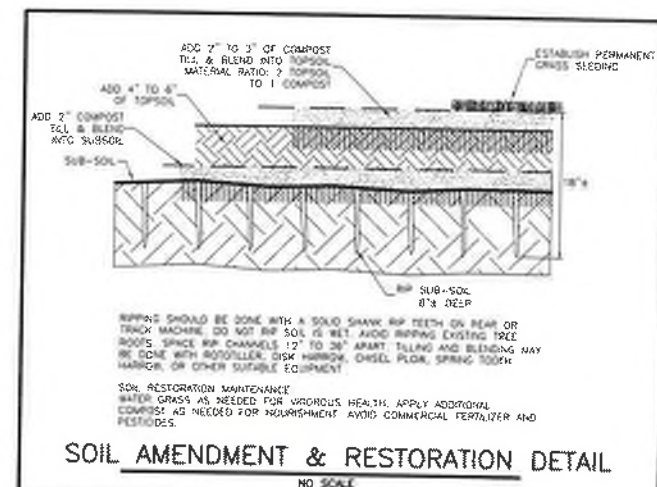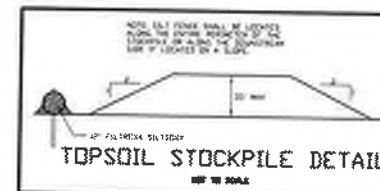

#5 WAH	08-23-21	
#4 WAH	04-28-21	
#3 WAH	12-08-20	
#2 WAH	07-30-20	GILMORE REVIEW OF 01-09-20
#1 WAH	06-17-19	GILMORE REVIEW OF 04-19-19
REVISION	DATE	DESCRIPTION



E&S DETAIL SHEET

GAMBONE: HOLLY ROAD

Ludgate Engineering Corporation

ENGINEERING, ARCHITECTURE, INTERIOR DESIGN

10 WILLOW DRIVE, SUITE 90
READING, PA 19606
PHONE: 610/404-7330
FAX: 610/404-7371









LYNDEN CORPORATE CENTER
10 WILLOW DRIVE, SUITE 90
READING, PA 19606
PHONE: 610/404-7330
FAX: 610/404-7371

© 2020 2021

DATE: 12/15/2021 11:27 AM

SCALE: 1" = 10'

AS NOTED: D-7800015 SHEET 14 OF 82

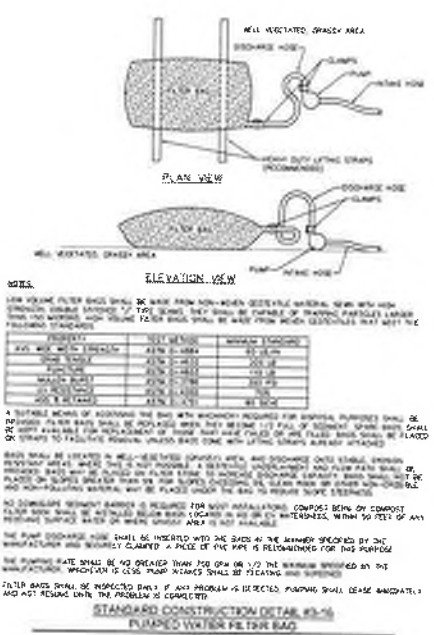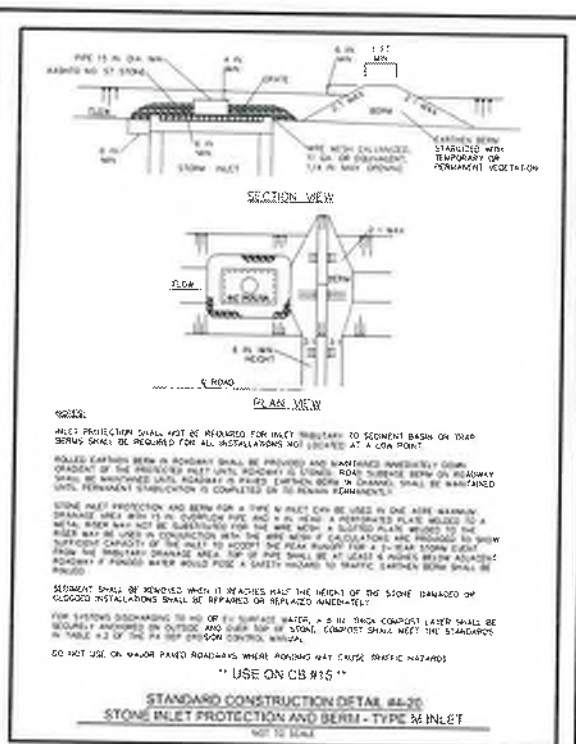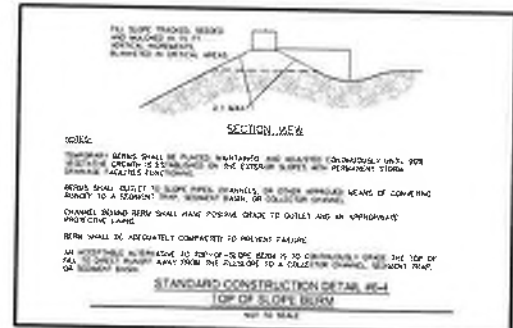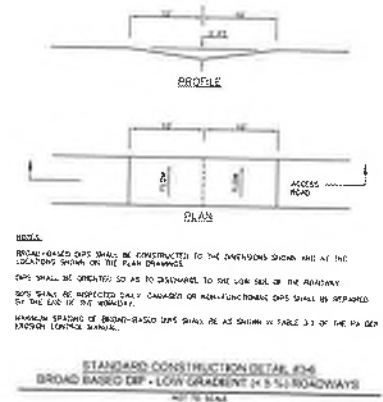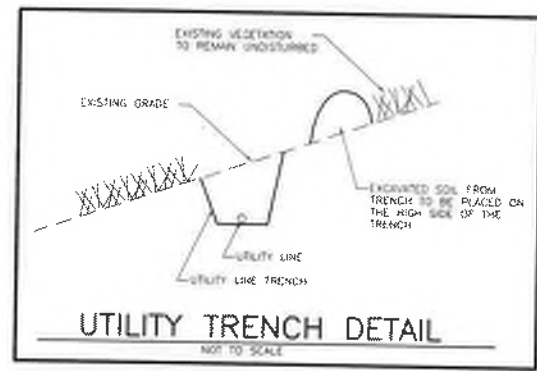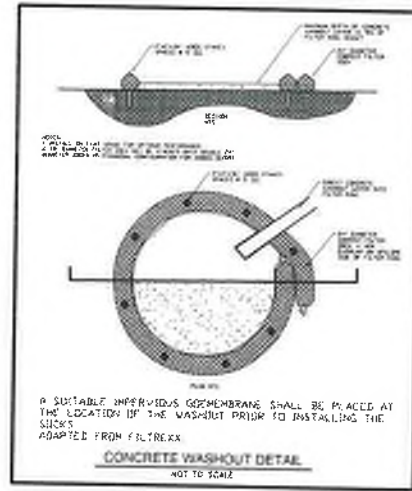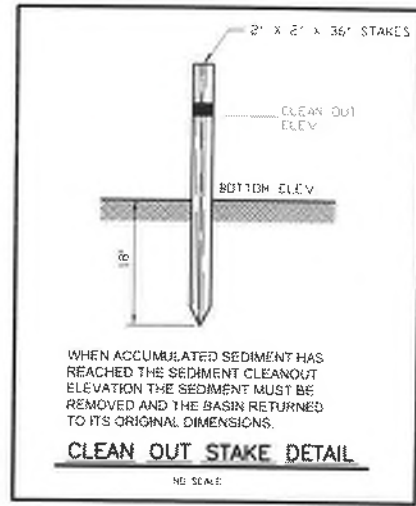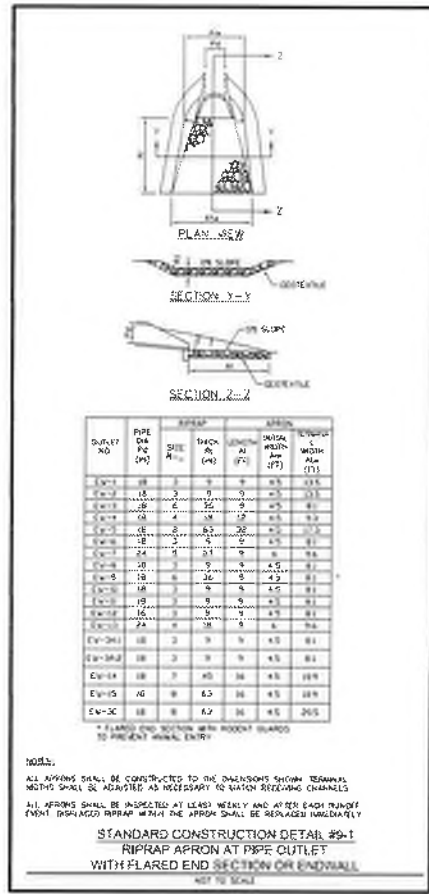

#5 WAH	08-23-21	
#4 WAH	04-28-21	
#3 WAH	12-08-20	
#2 WAH	07-30-20	GILMORE REVIEW OF 01-09-20
#1 WAH	06-17-19	GILMORE REVIEW OF 04-19-19
REVISION	DATE	DESCRIPTION

SITUATE IN:
DOUGLASS TOWNSHIP
MONTGOMERY COUNTY
PENNSYLVANIA

811

#2030959 7-22-13

E&S DETAIL SHEET


GAMBONE: HOLLY ROAD

Ludgate Engineering Corporation
ENGINEERING CORP.
© 2017

LINCOLN CORPORATE CENTER
10 VANGUARD DRIVE, SUITE 90
READING, PA 19606
PHONE: 610/404-7330
FAX: 610/404-7331

DRAWN: [] COMPILED: [] COMPUTER FILE: []
SCALE: [] SHEET: []
AS NOTED: [] B-7802015 SHEET 75 OF 82








PLOTTED: 12/15/2021 11:28 AM

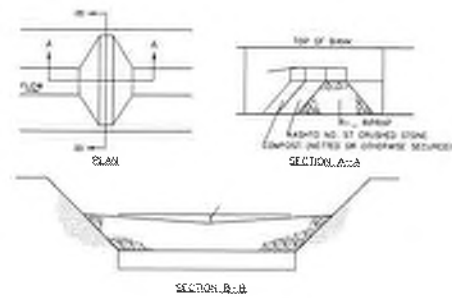

NO.	LOCATION	DATE	BY	REVISION
1	10/1/00	10/1/00	10/1/00	10/1/00

NOTES:
SEGMENT MUST BE REMOVED WHEN ACCUMULATIONS REACH 1/2 THE HEIGHT OF THE FILTERS IMMEDIATELY UPON STABILIZATION OF EACH CHANNEL. REMOVE ACCUMULATED SEDIMENT. REMOVE ROCK FILTER AND STABILIZE DISTURBED AREAS.

STANDARD CONSTRUCTION DETAIL #4-14
ROCK FILTER
NOT TO SCALE

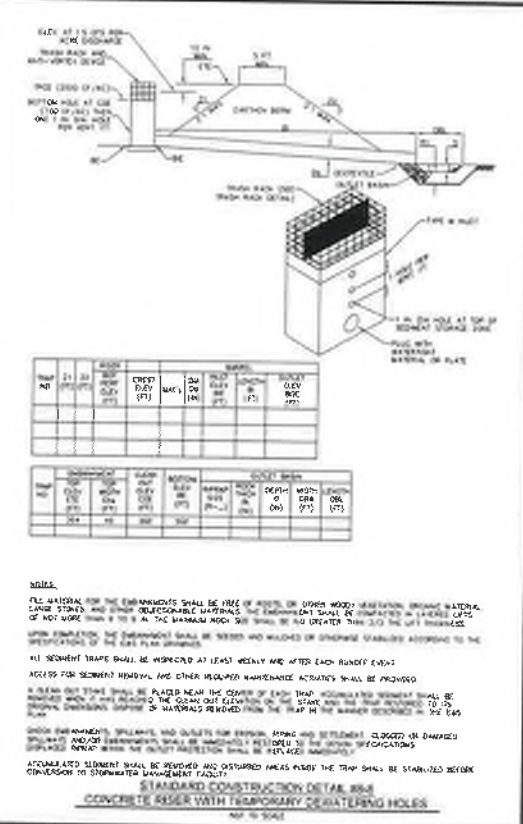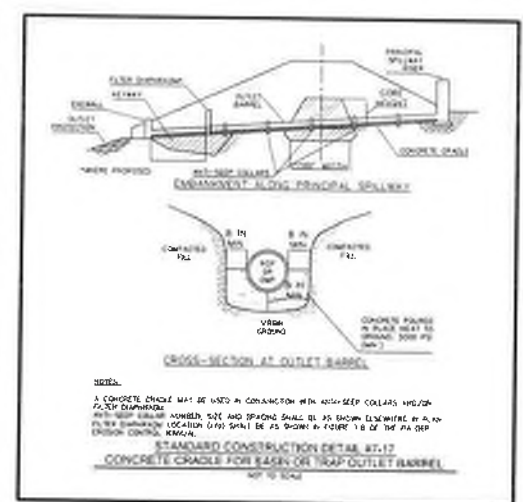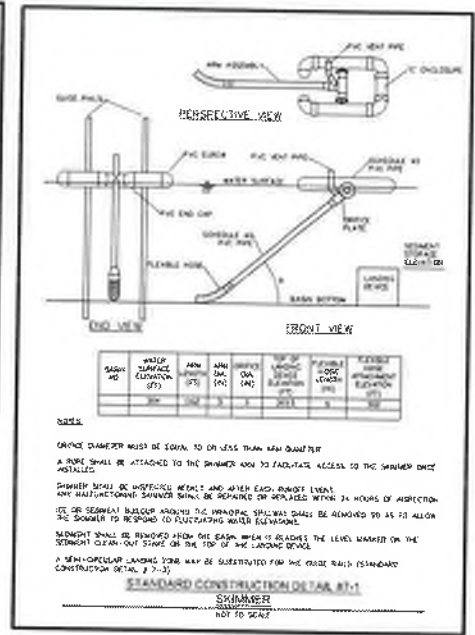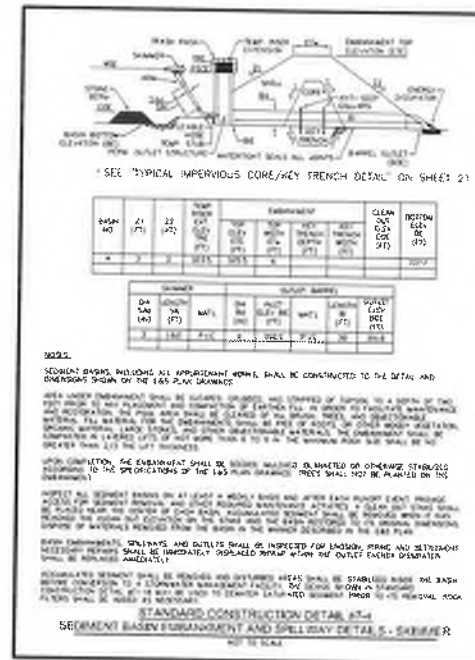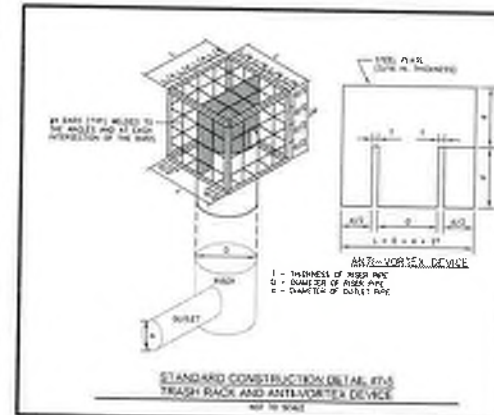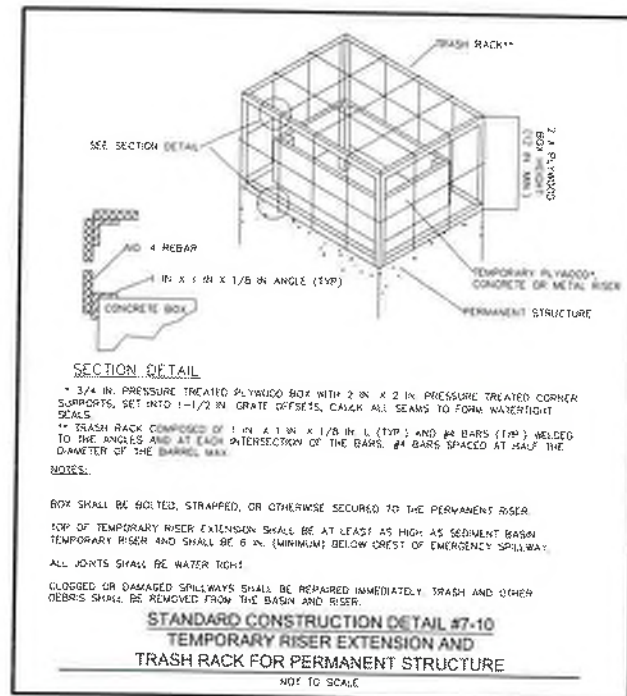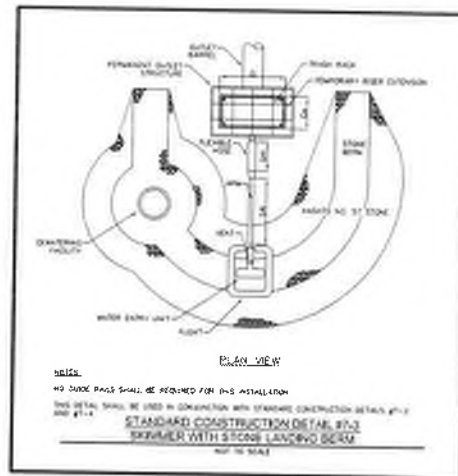

NOTES APPLICANT

E&S DETAIL SHEET

GAMBONE: HOLLY ROAD

Ludgate Engineering Corporation

DRINKING WATER PLUMBERS
ENVIRONMENTAL SCIENTISTS
© 2017

LINCOLN CORPORATE CENTER
10 VANDERBILT DRIVE, SUITE 90
READING, PA 19606
PHONE: 610/404-2330
FAX: 610/404-1337

© Copyright 2017

















ALL RIGHTS RESERVED. NO PART OF THIS PUBLICATION MAY BE REPRODUCED OR TRANSMITTED IN ANY FORM OR BY ANY MEANS, ELECTRONIC OR MECHANICAL, WITHOUT PERMISSION IN WRITING FROM LUDGATE ENGINEERING CORPORATION.

DATE	COMPILED	COMPILED BY	COMPILED FILE
6-30-16	16	16	16
SCALE	AS NOTED	DRAWING NUMBER	0-7802015 SHEET 76 OF 82

NO.	DATE	DESCRIPTION
#5 WAH	08-23-21	
#4 WAH	04-28-21	
#3 WAH	12-08-20	
#2 WAH	07-30-20	CLMORE REVIEW OF 01-09-20
#1 WAH	06-17-19	CLMORE REVIEW OF 04-19-19
REVISION	DATE	DESCRIPTION



#2030969 7-22-13

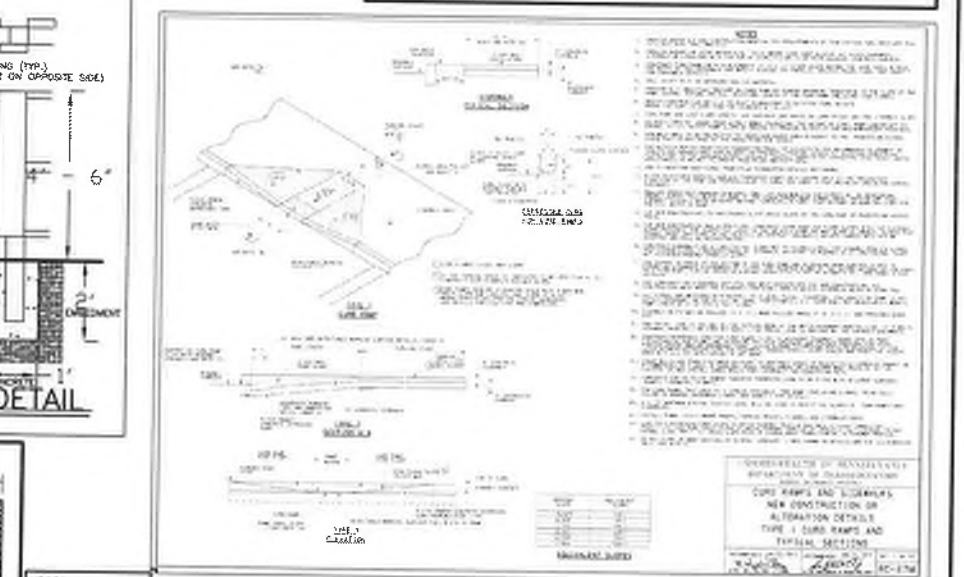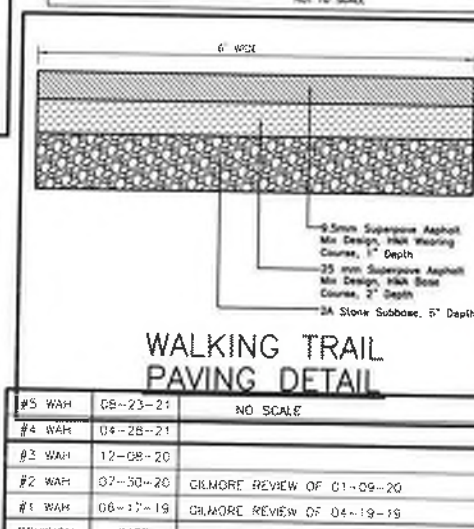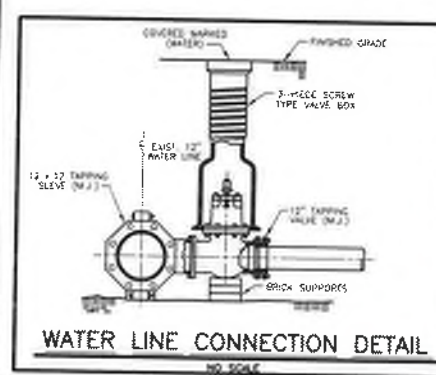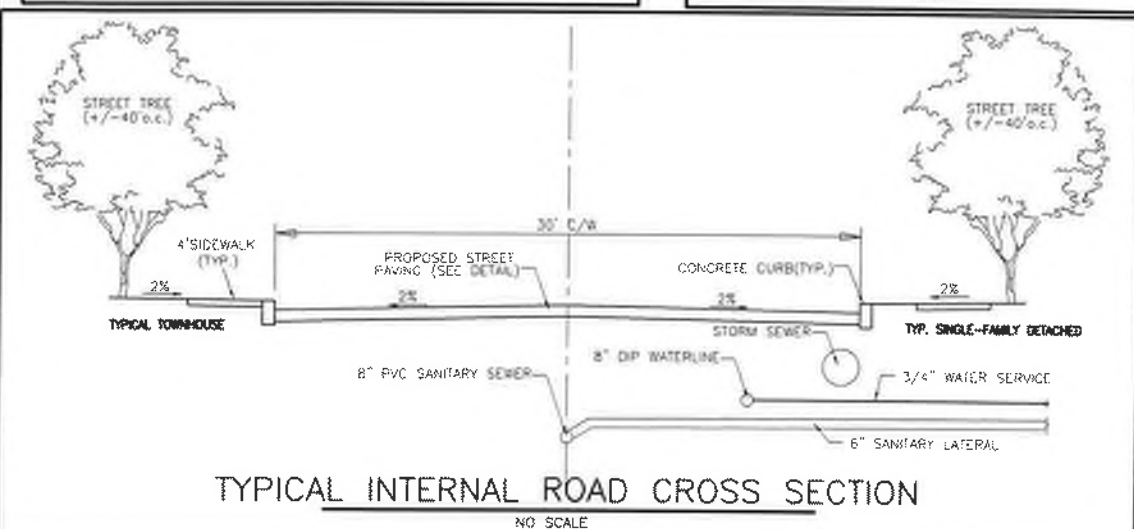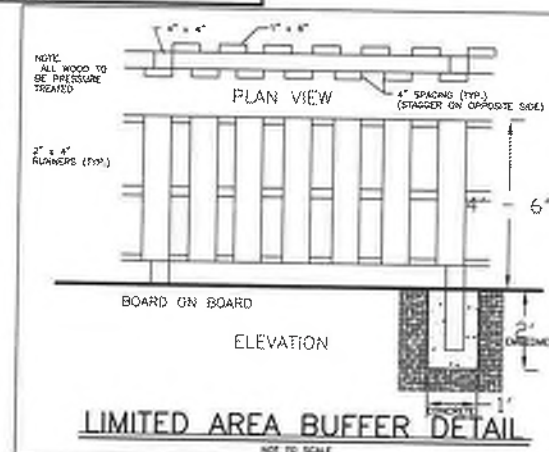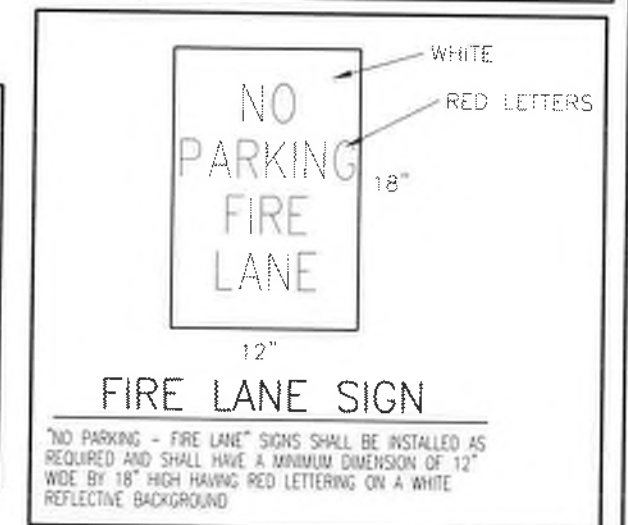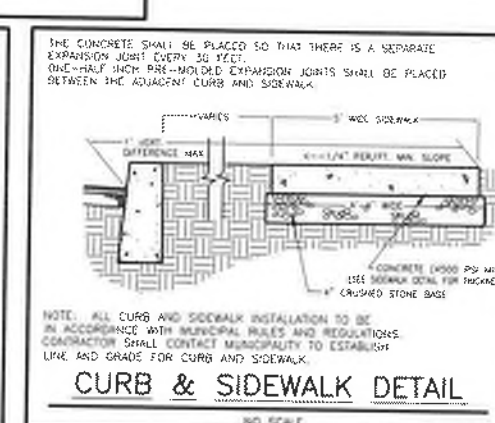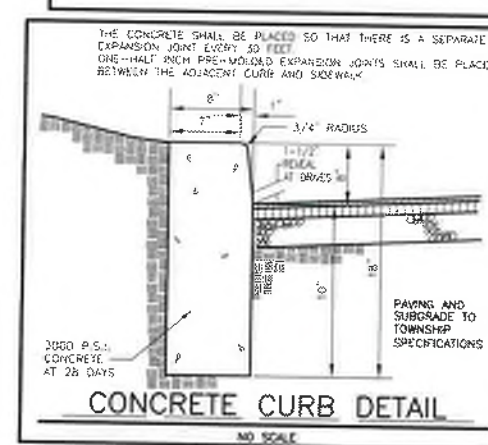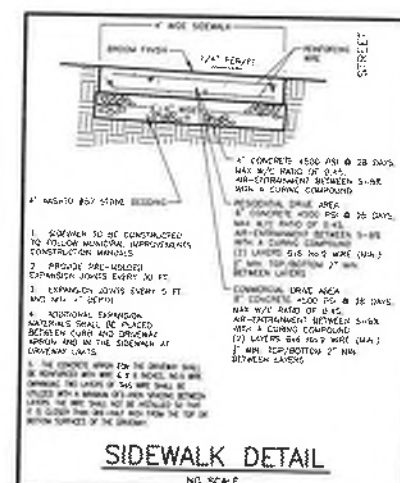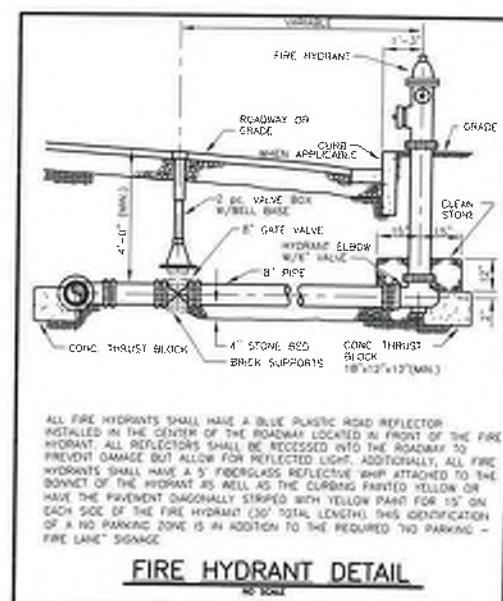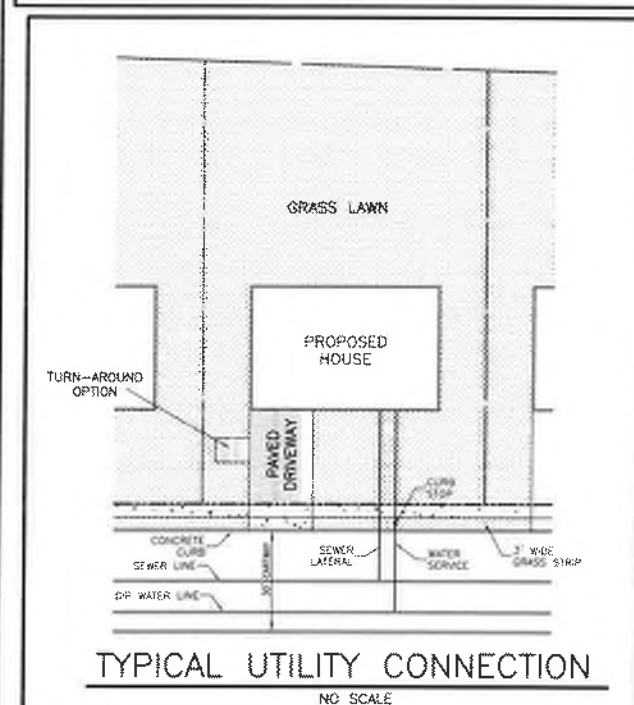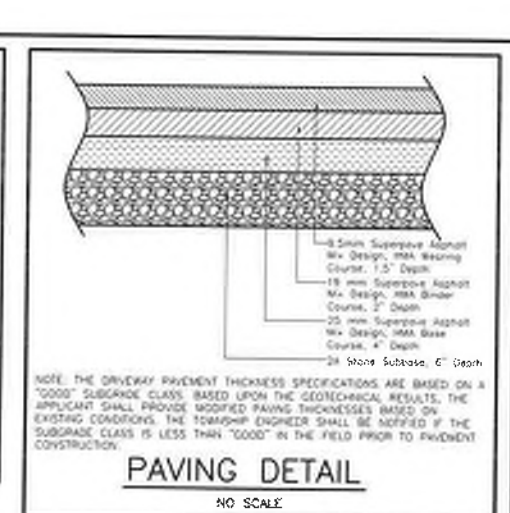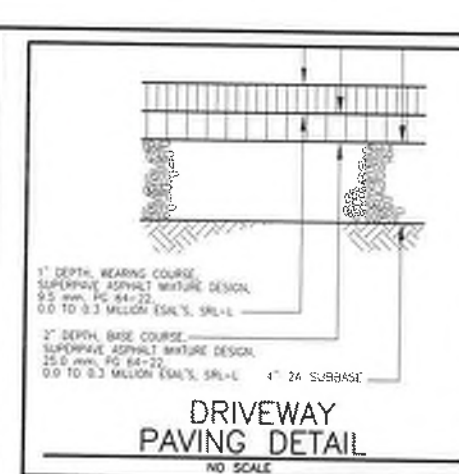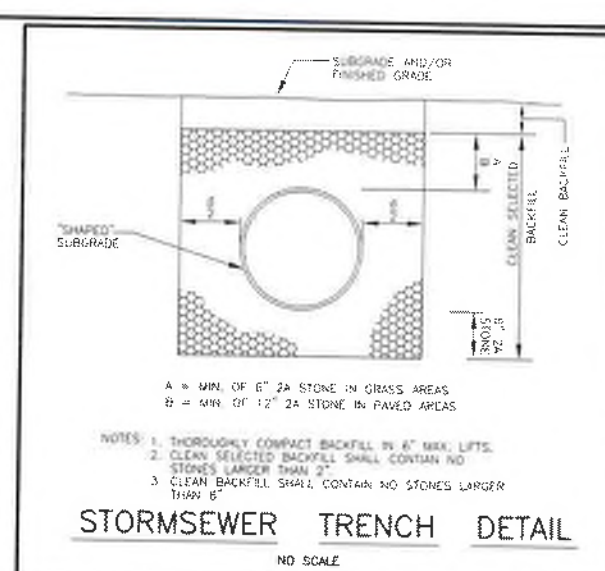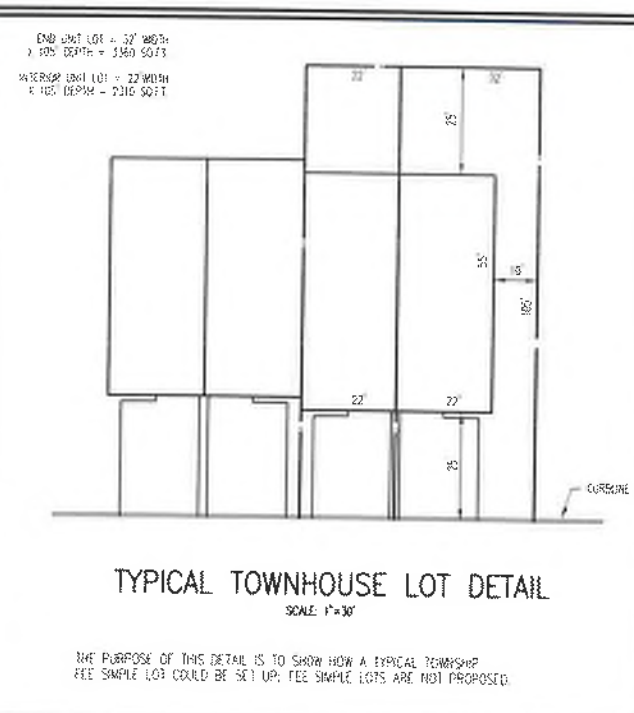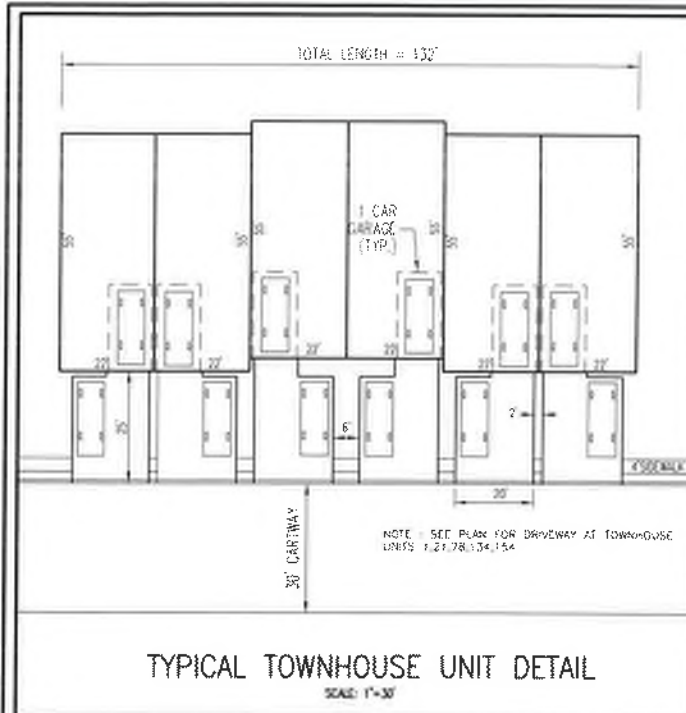

SITUATE IN:
DOUGLASS TOWNSHIP
MONTGOMERY COUNTY
PENNSYLVANIA



#2030569 7-22-11

DETAIL SHEET
GAMBONE: HOLLY ROAD

Ludgate Engineering
Corporation

ENGINEERING, SUPPLY, PLANNING
ENVIRONMENTAL SCIENCES
© 2017











LINCOLN CORPORATE CENTER
10 VANDAM DRIVE, SUITE
READING, PA 19606
PHONE 610/404-7330
FAX 610/404-7331

615744-1/311

CONV1	CONV2	CONV3
-------	-------	-------

		CYRUS
--	--	-------

向 余 的 3 个 弟 弟 4 个 女 儿 分 配 了 14 亩 土 地

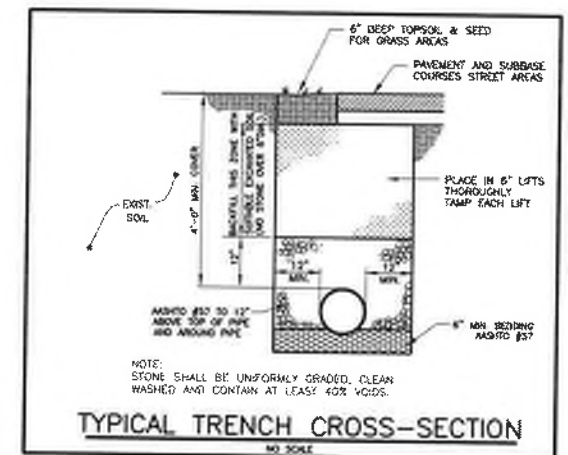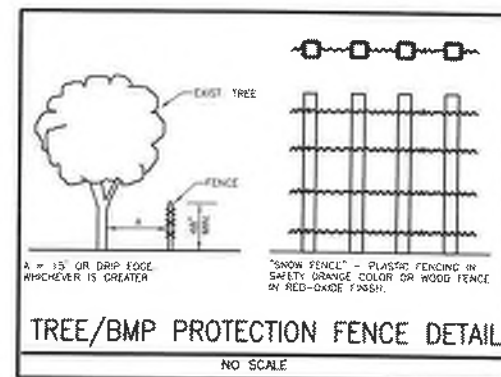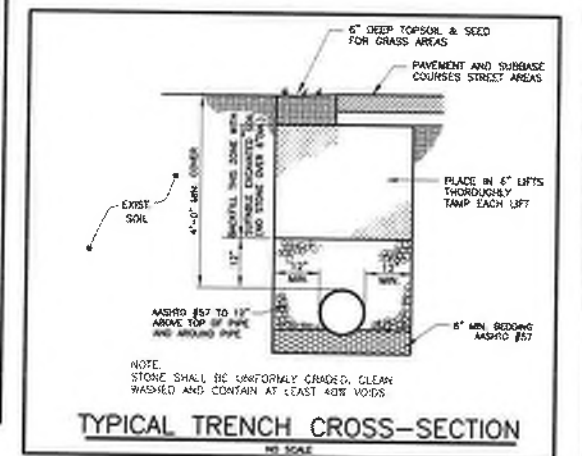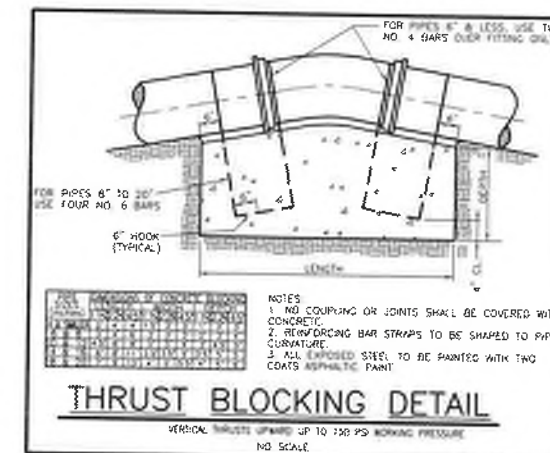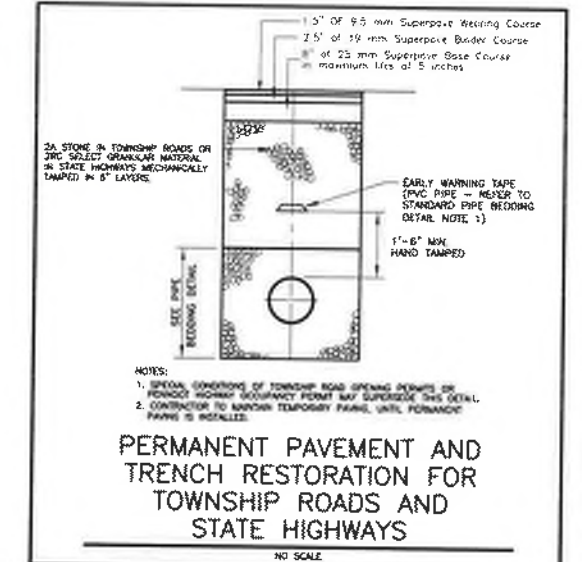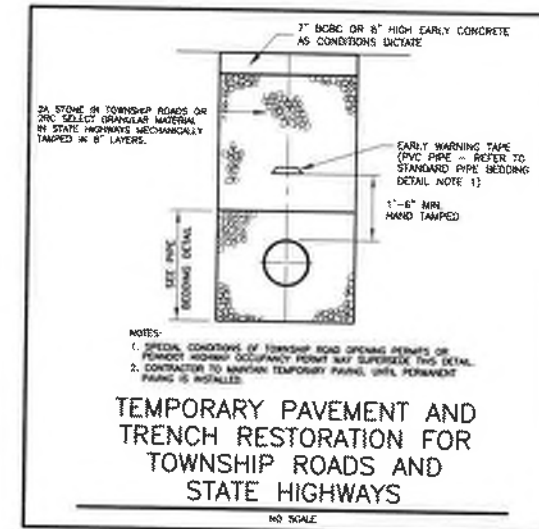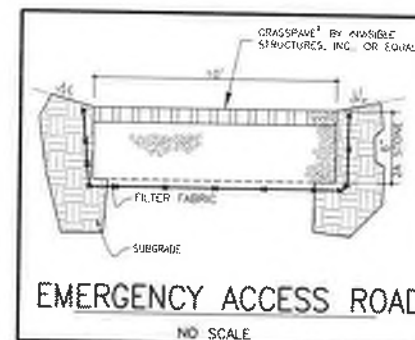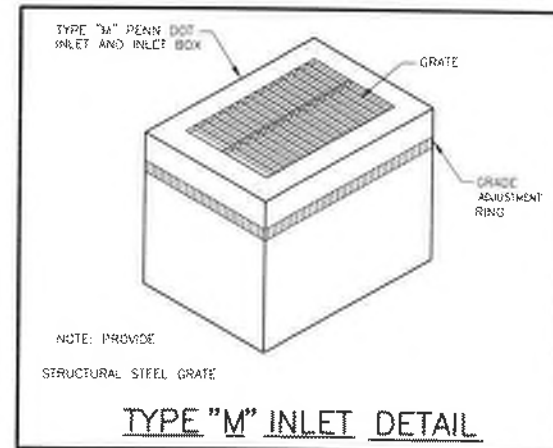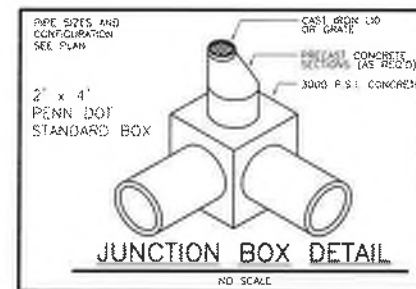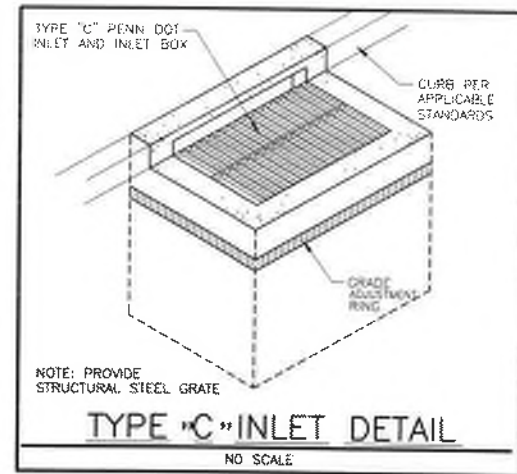

NOTES APPLICANT

DETAIL SHEET

SITUATE IN:
DOUGLASS TOWNSHIP
MONTGOMERY COUNTY
PENNSYLVANIA



#2510069 7-22-13

GAMBONE: HOLLY ROAD

Ludgate Engineering Corporation

ENGINEERED SURVEYS PLANNING
ENVIRONMENTAL SCIENTISTS
© 2017

LINCOLN CORPORATE CENTER
10 VANDERBILT DRIVE, SUITE 90
READING, PA 19606

PHONE 610/424-7330
FAX 610/424-7371

DESIGN	COMPUTER	COMPILE	COMPILE FILE
Y	Y	Y	Y
SCALE	MAP	DRAWING NUMBER	D-1800015 SHEET 29 OF 82
AS NOTED			

#	WAH	DATE	DESCRIPTION
#5	WAH	08-23-21	
#4	WAH	06-28-21	
#3	WAH	12-08-20	
#2	WAH	07-30-20	GILMORE REVIEW OF D1-09-20
#1	WAH	06-17-19	GILMORE REVIEW OF G4-19-19
		REVISION	DATE

SECTION / ELEVATION

DETAIL S1

SYSTEMS DESIGN ENGINEERING, INC.

BERKS MONTGOMERY MUNICIPAL AUTHORITY

CONCRETE MANHOLE DETAIL

DATE: 04-10-2014

SECTION / ELEVATION

DETAIL S3

SYSTEMS DESIGN ENGINEERING, INC.

BERKS MONTGOMERY MUNICIPAL AUTHORITY

PRECAST MANHOLE DETAIL

DATE: 04-10-2014

SECTION / ELEVATION

DETAIL S4

SYSTEMS DESIGN ENGINEERING, INC.

BERKS MONTGOMERY MUNICIPAL AUTHORITY

PRECAST MANHOLE DETAIL

DATE: 04-10-2014

SECTION / ELEVATION

DETAIL S5

SYSTEMS DESIGN ENGINEERING, INC.

BERKS MONTGOMERY MUNICIPAL AUTHORITY

PRECAST MANHOLE DETAIL

DATE: 04-10-2014

SECTION / ELEVATION

DETAIL S10

SYSTEMS DESIGN ENGINEERING, INC.

BERKS MONTGOMERY MUNICIPAL AUTHORITY

PRECAST MANHOLE DETAIL

DATE: 04-10-2014

SECTION / ELEVATION

DETAIL S11

SYSTEMS DESIGN ENGINEERING, INC.

BERKS MONTGOMERY MUNICIPAL AUTHORITY

PRECAST MANHOLE DETAIL

DATE: 04-10-2014

SECTION / ELEVATION

DETAIL S12

SYSTEMS DESIGN ENGINEERING, INC.

BERKS MONTGOMERY MUNICIPAL AUTHORITY

PRECAST MANHOLE DETAIL

DATE: 04-10-2014

SECTION / ELEVATION

DETAIL S13

SYSTEMS DESIGN ENGINEERING, INC.

BERKS MONTGOMERY MUNICIPAL AUTHORITY

PRECAST MANHOLE DETAIL

DATE: 04-10-2014

SECTION / ELEVATION

DETAIL S15

SYSTEMS DESIGN ENGINEERING, INC.

BERKS MONTGOMERY MUNICIPAL AUTHORITY

PRECAST MANHOLE DETAIL

DATE: 04-10-2014

SECTION / ELEVATION

DETAIL S16

SYSTEMS DESIGN ENGINEERING, INC.

BERKS MONTGOMERY MUNICIPAL AUTHORITY

PRECAST MANHOLE DETAIL

DATE: 04-10-2014

SECTION / ELEVATION

DETAIL S18

SYSTEMS DESIGN ENGINEERING, INC.

BERKS MONTGOMERY MUNICIPAL AUTHORITY

PRECAST MANHOLE DETAIL

DATE: 04-10-2014

SECTION / ELEVATION

DETAIL S19

SYSTEMS DESIGN ENGINEERING, INC.

BERKS MONTGOMERY MUNICIPAL AUTHORITY

PRECAST MANHOLE DETAIL

DATE: 04-10-2014

NOTES APPLICABLE

DETAIL SHEET

SITUATE IN:
DOUGLASS TOWNSHIP
MONTGOMERY COUNTY
PENNSYLVANIA



#2030965 7-22-13

Ludgate Engineering Corporation











ENGINEERING, ARCHITECTURE, PLANNING
PHILADELPHIA, PENNSYLVANIA

LYNDEN CORPORATE CENTER
10 HANGARD DRIVE, SUITE 90
READING, PA 19606
PHONE: 610/404-2330
FAX: 610/404-7371

© COPYRIGHT 2011
Ludgate Engineering Corporation
ALL RIGHTS RESERVED. NO PART OF THIS PUBLICATION MAY BE REPRODUCED OR TRANSMITTED IN ANY FORM OR BY ANY MEANS, ELECTRONIC OR MECHANICAL, WITHOUT PERMISSION IN WRITING FROM LUDGATE ENGINEERING CORPORATION.

DRAWN: TCO
COMPUTER: TCO
SCALE: AS NOTED
DRAWING NUMBER: 01-7802015 SHEET 60 OF 62

#	WAH	DATE	DESCRIPTION
#5	WAH	08-23-21	
#4	WAH	04-26-21	
#3	WAH	12-06-20	
#2	WAH	07-30-20	GLMORE REVIEW OF 01-09-20
#1	WAH	06-17-19	GLMORE REVIEW OF 04-19-19
REVISION	DATE	DESCRIPTION	

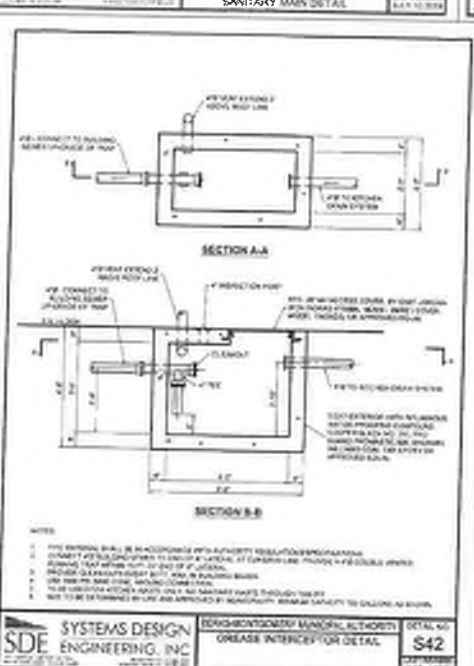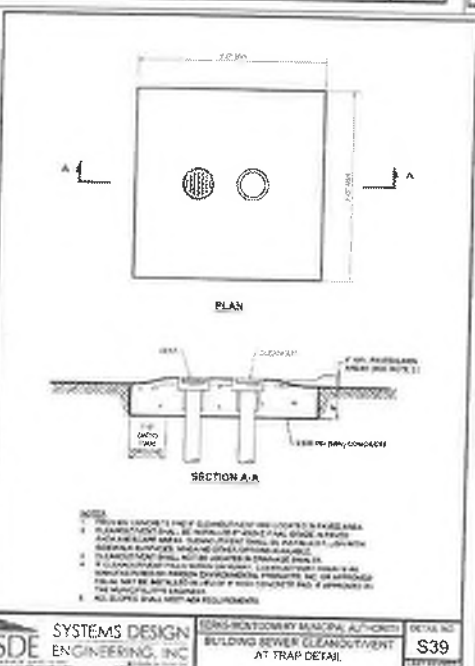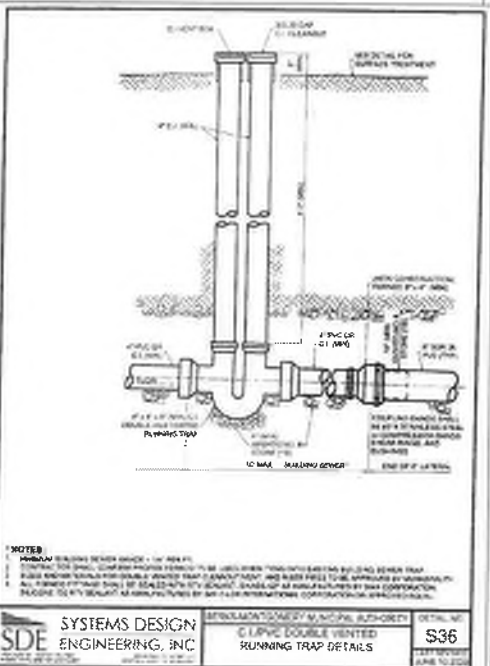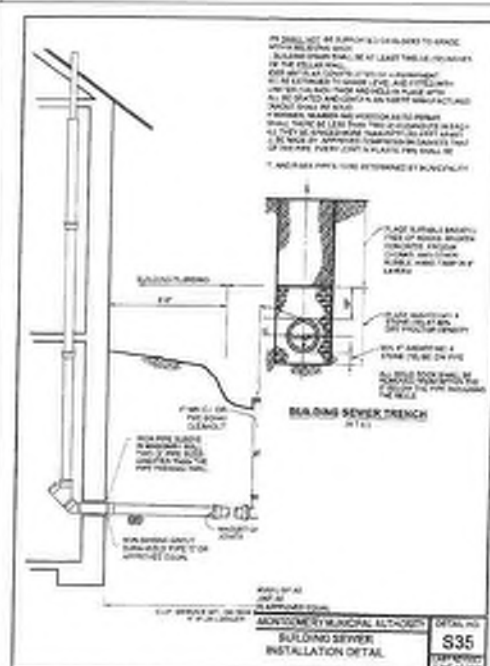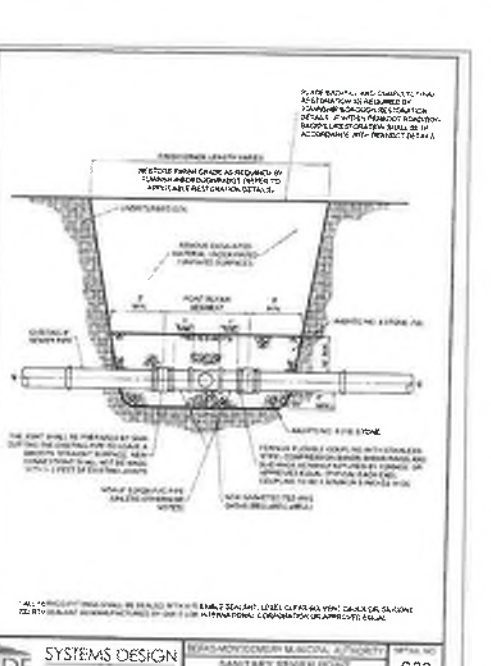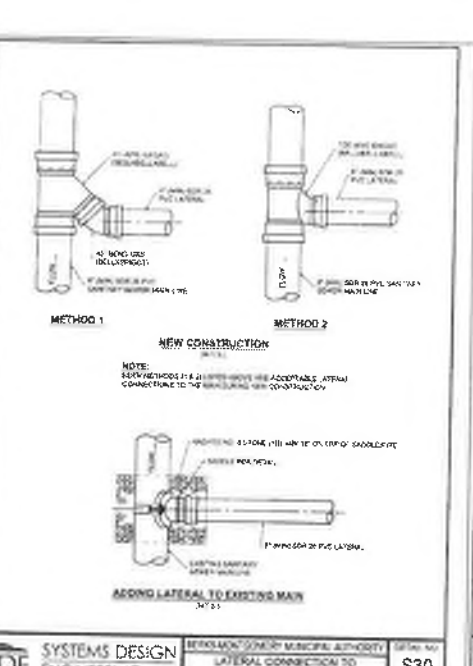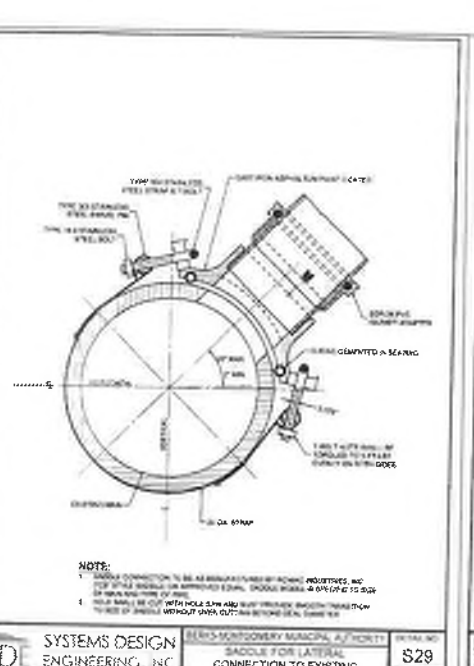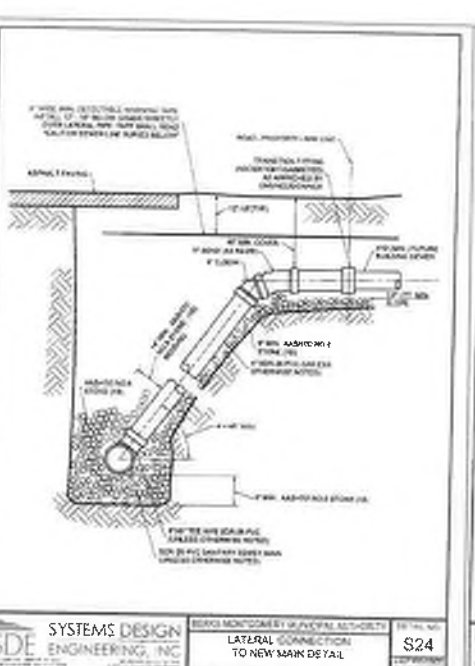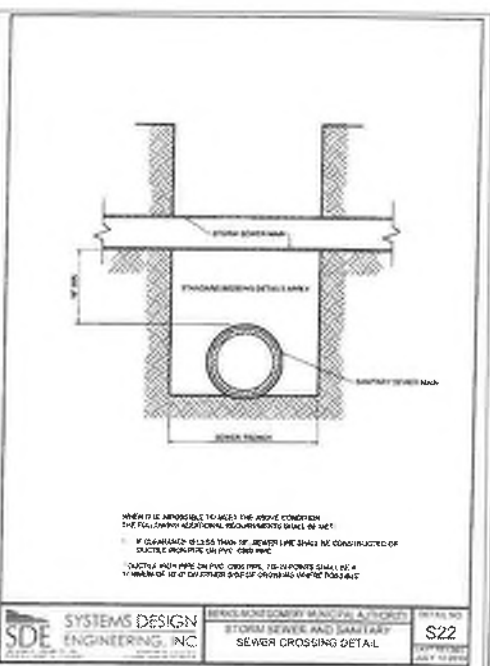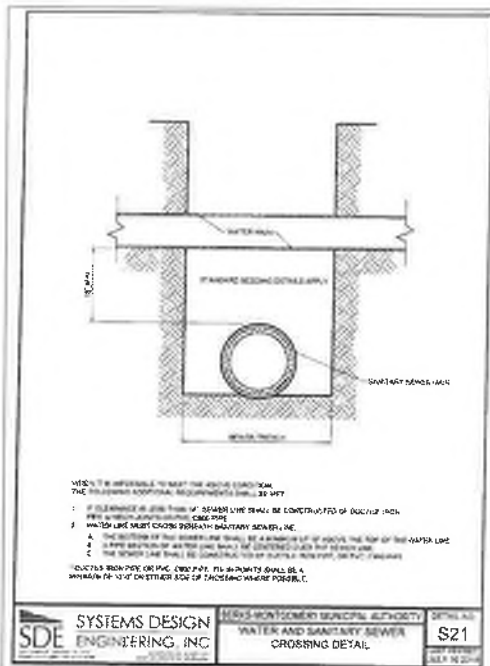

NOTES APPLICABLE

DETAIL SHEET

GAMBONE: HOLLY ROAD

Ludgate Engineering Corporation
ENGINEERS SURVEYORS PLANNERS
ENVIRONMENTAL SCIENTISTS
© 2017

LINCOLN CORPORATE CENTER
10 VANDUERS DRIVE, SUITE 50
READING, PA 19606
PHONE 610/404-7330
FAX 610/404-7331


① COMMON 811 IN LUDGATE ENGINEERING CORPORATION ALL RIGHTS RESERVED. NO PART OF THIS PUBLICATION MAY BE REPRODUCED OR TRANSMITTED IN ANY FORM OR BY ANY MEANS, ELECTRONIC OR MECHANICAL, WITHOUT PERMISSION IN WRITING FROM LUDGATE ENGINEERING CORPORATION.	DRAWN TCD 6-20-14 SCALE AS NOTED	COMPILED TCD 6-20-14 SCALE AS NOTED	COMPUTER FILE C:\USERS\ADMINISTRATOR\DRAWING\DWG\811\811.DWG DRAWING NUMBER D-7802015 SHEET 81 OF 82
---	--	---	---



SITUATE IN:
DOUGLASS TOWNSHIP
MONTGOMERY COUNTY
PENNSYLVANIA

#2030969 7-22-13

#	WAH	DATE	DESCRIPTION
#5	WAH	08-23-21	
#4	WAH	04-26-21	
#3	WAH	12-08-20	
#2	WAH	07-30-20	GILMORE REVIEW OF 01-09-20
#1	WAH	06-17-19	GILMORE REVIEW OF 04-19-19

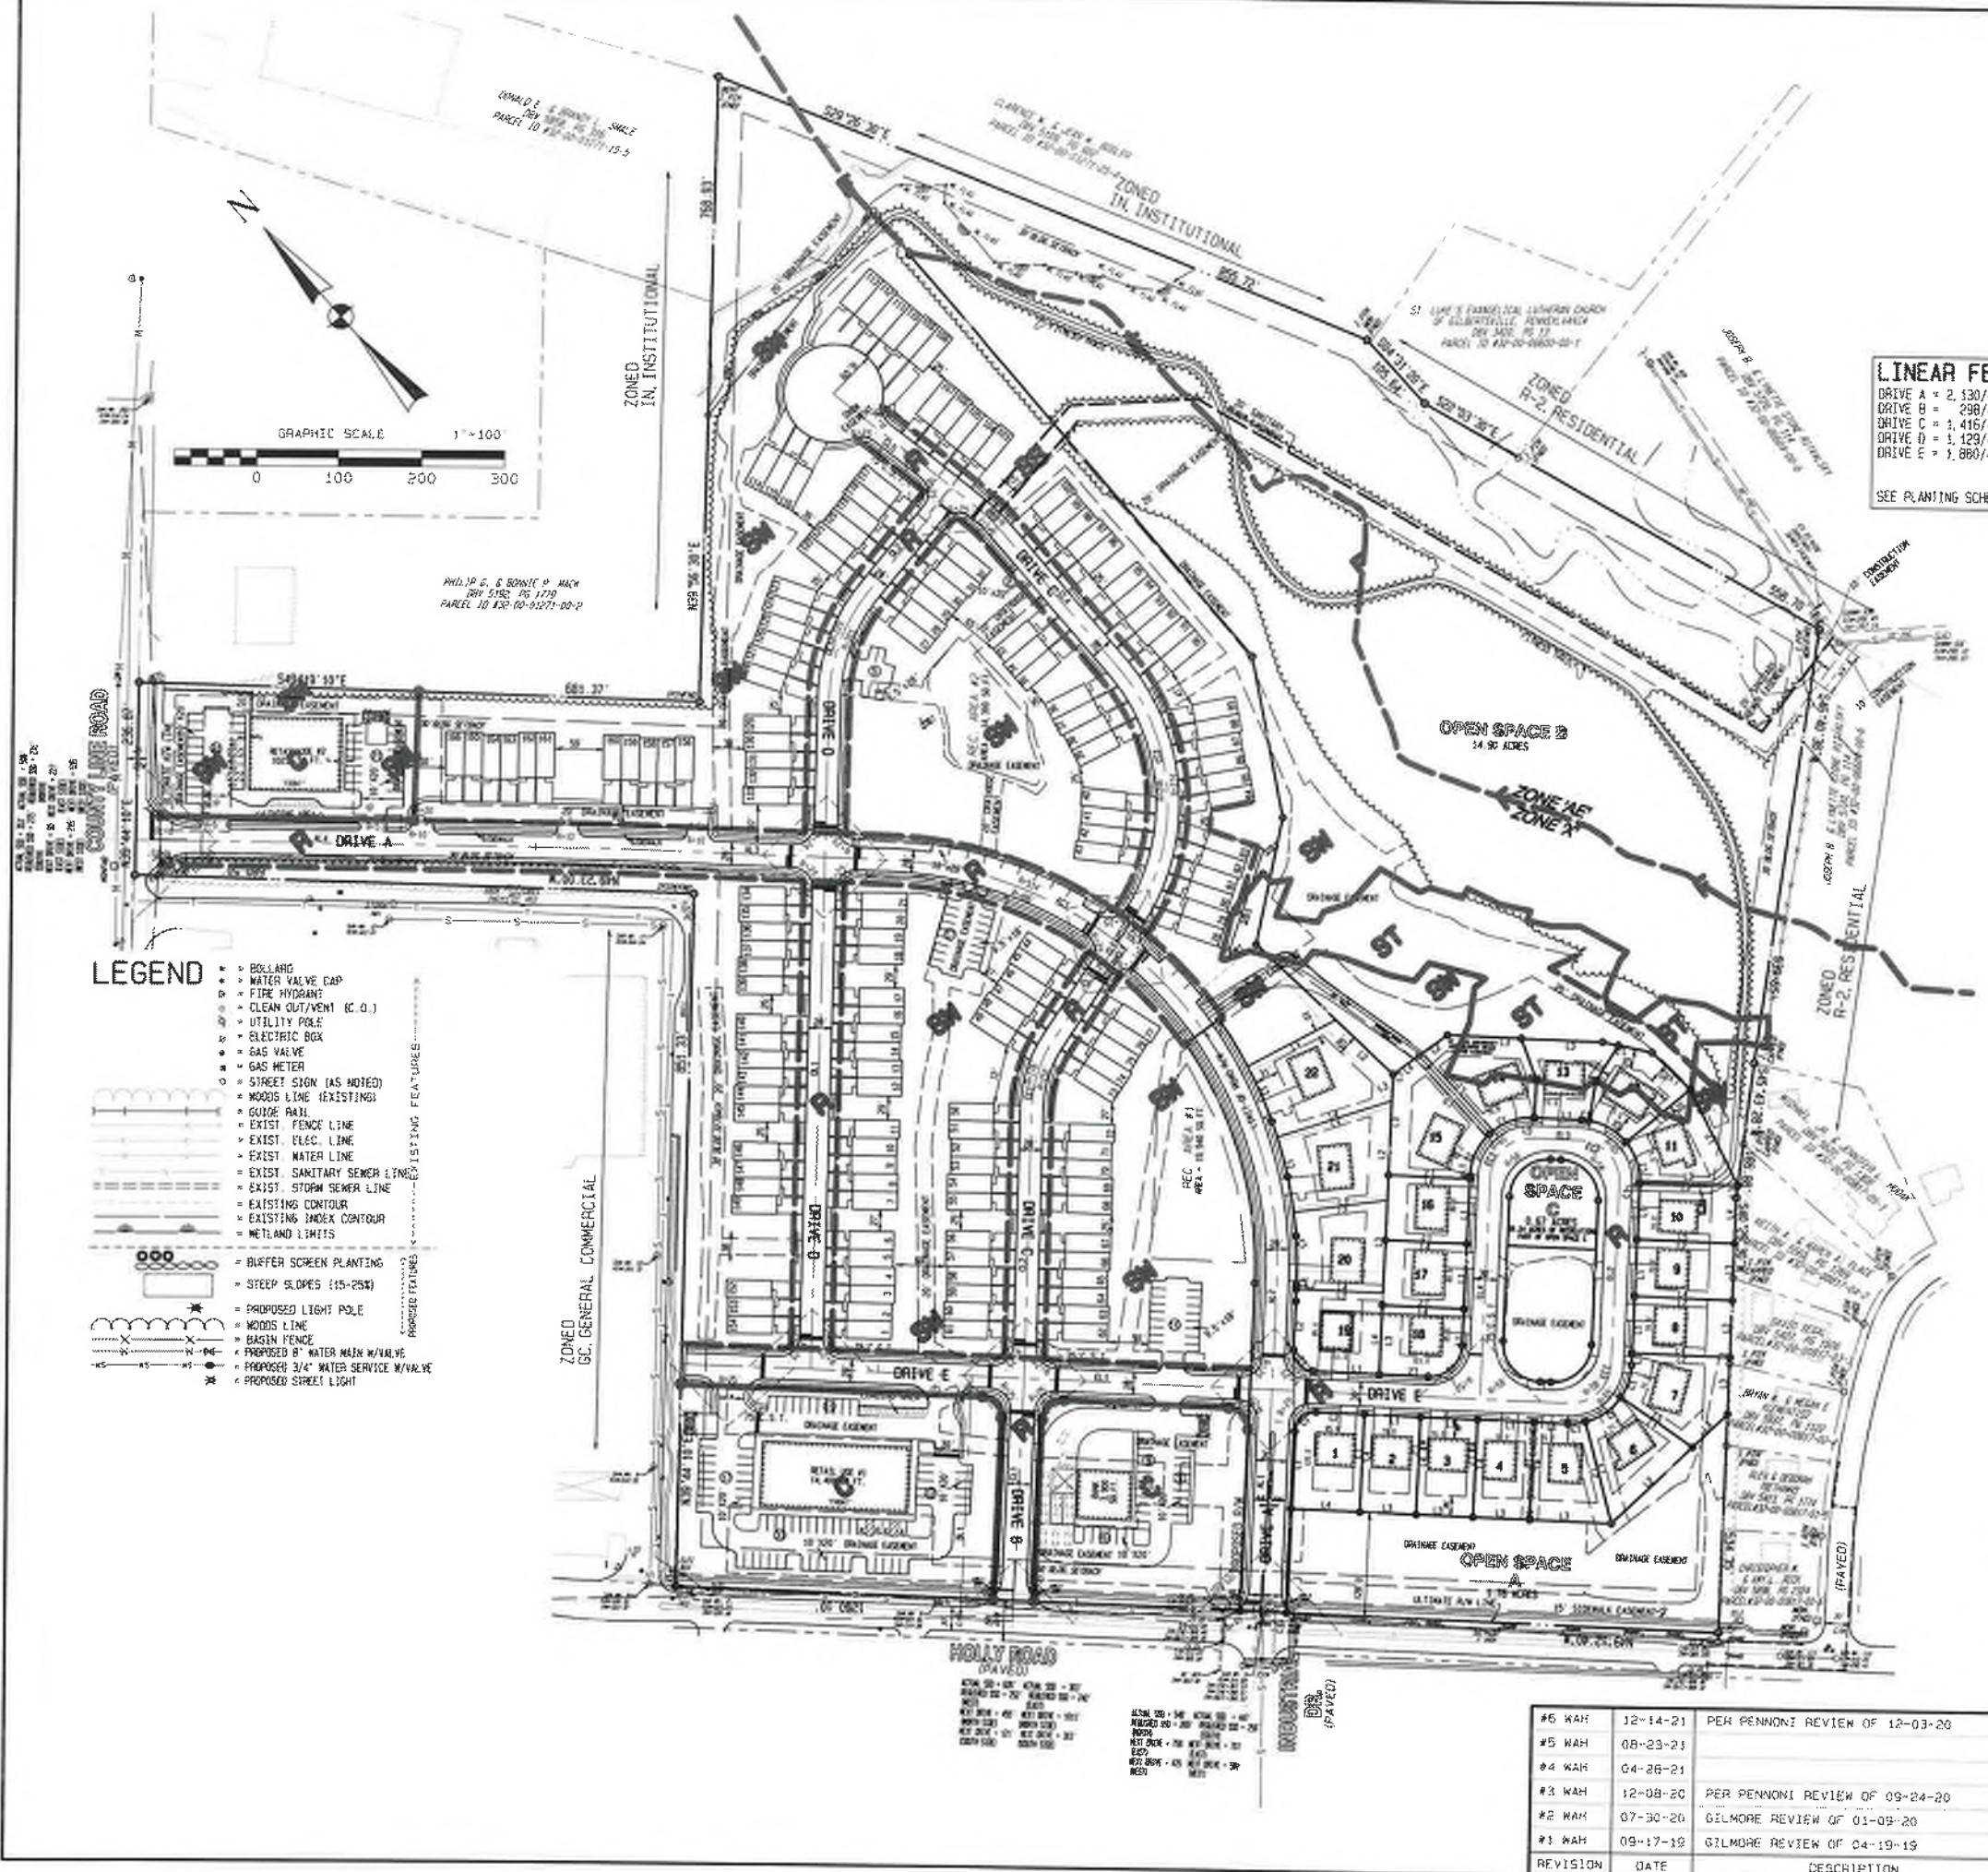

LINEAR FEET FOR NEW STREETS

DRIVE A = 2,530/40	54 STREET TREES REQ'D.
DRIVE B = 298/40	6 STREET TREES REQ'D.
DRIVE C = 1,416/40	36 STREET TREES REQ'D.
DRIVE D = 1,129/40	29 STREET TREES REQ'D.
DRIVE E = 1,860/40	47 STREET TREES REQ'D.
174 TOTAL REQ'D.	
(180 TOTAL PROVIDED)	
SEE PLANTING SCHEDULE FOR SPECIES	

- LEGEND**
- BOLLARD
 - WATER VALVE CAP
 - FIRE HYDRANT
 - CLEAN OUT/VENT (C.O.)
 - UTILITY POLE
 - ELECTRIC BOX
 - GAS VALVE
 - GAS METER
 - STREET SIGN (AS NOTED)
 - WOODS LINE (EXISTING)
 - GRASSY PAUL
 - EXIST. FENCE LINE
 - EXIST. ELEC. LINE
 - EXIST. WATER LINE
 - EXIST. SANITARY SEWER LINE
 - EXIST. STORM SEWER LINE
 - EXISTING CONTOUR
 - EXISTING INDEX CONTOUR
 - WETLAND LIMITS
 - BUFFER SCREEN PLANTING
 - STEEP SLOPES (15-25%)
 - PROPOSED LIGHT POLE
 - WOODS LINE
 - GASIN FENCE
 - PROPOSED 8" WATER MAIN W/VALVE
 - PROPOSED 3/4" WATER SERVICE W/VALVE
 - PROPOSED STREET LIGHT

- R** = 10.28 ACRES
(ROADS)
- ST** = 1.75 ACRES
(AREA OF EXISTING SLOPES)
- SW** = 7.30 ACRES
(STORMWATER)
- SS** = 0.13 ACRES
(SANITARY SEWER)
- F** = 7.19 ACRES
(FLOOD PLAIN)
- C** = 4.78 ACRES
(COMMERCIAL)

#5 WAH	12-14-21	PER PENNONI REVIEW OF 12-03-20
#5 WAH	08-23-21	
#4 WAH	04-28-21	
#3 WAH	12-08-20	PER PENNONI REVIEW OF 09-24-20
#2 WAH	07-30-20	GILMORE REVIEW OF 01-09-20
#1 WAH	09-17-19	GILMORE REVIEW OF 04-19-19
REVISION	DATE	DESCRIPTION

SITUATE IN:
DOUGLASS TOWNSHIP,
MONTGOMERY COUNTY,
PENNSYLVANIA

AREA PLAN

GAMBONE: HOLLY ROAD

Ludgate Engineering Corporation
ENGINEERING SURVEYING PLANNING
ENVIRONMENTAL SCIENTISTS
© 2016

LINCOLN CORPORATE CENTER
10 VANGUARD DRIVE, SUITE 50
READING, PA 19604
PHONE 610/404-7330
FAX 610/404-7371

© COPYRIGHT 2016
BY
LUDGATE ENGINEERING CORPORATION
ALL RIGHTS RESERVED. NO PART OF THIS
DRAWING OR ANY INFORMATION CONTAINED
HEREIN MAY BE REPRODUCED OR
TRANSMITTED IN ANY FORM OR BY ANY
MEANS, ELECTRONIC OR MECHANICAL,
INCLUDING PHOTOCOPYING, RECORDING,
OR BY ANY INFORMATION STORAGE AND
RETRIEVAL SYSTEM, WITHOUT PERMISSION
IN WRITING FROM LUDGATE ENGINEERING CORPORATION.

DRAWN GSA 6-30-15	COMP. (ENGR) GSA 6-30-15	COMP. (SLOPE) GSA 6-30-15	PR. (ENR) GSA 6-30-15	COMPUTER FILE GSA 6-30-15
SCALE 5"=100'	TAX MAP PARCEL SEE ABOVE	DRAWING NUMBER D-7802015	SHEET NO. OF 60	