



SR 1035 SECTION MB1

STRUCTURE ELEVATION AND SECTION VIEWS

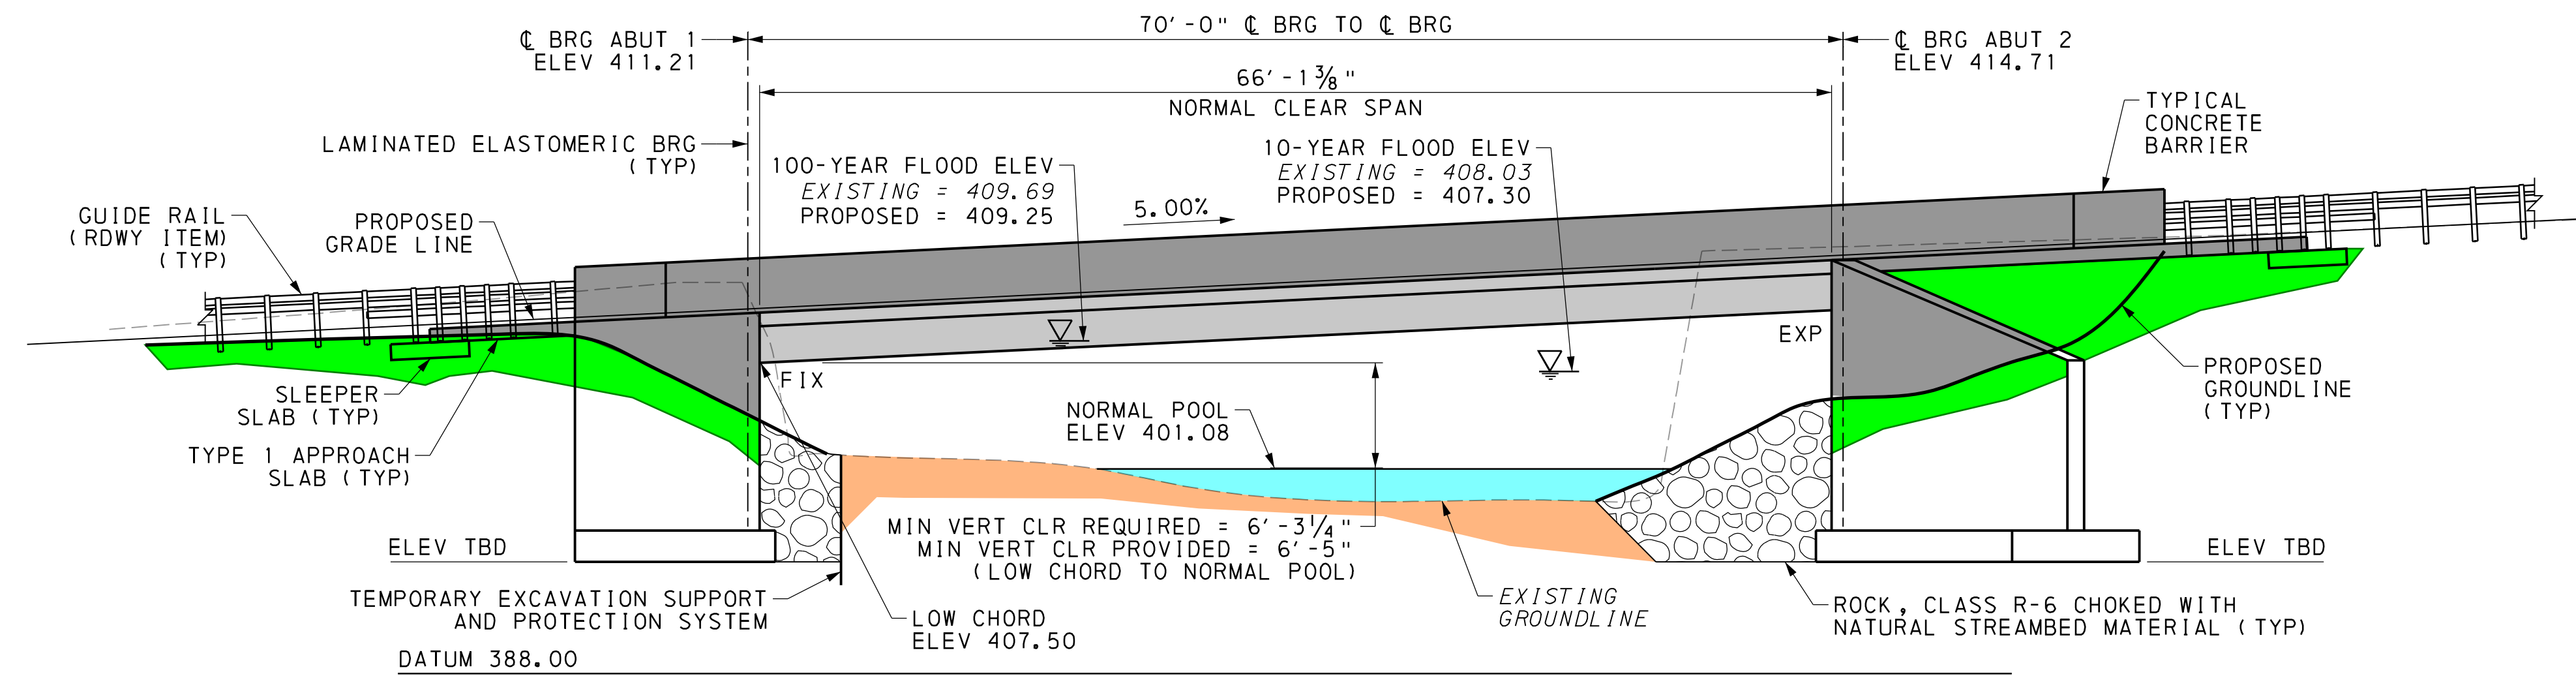

ELEVATION
 2 0 4 8 FEET
 1/8" = 1'-0"

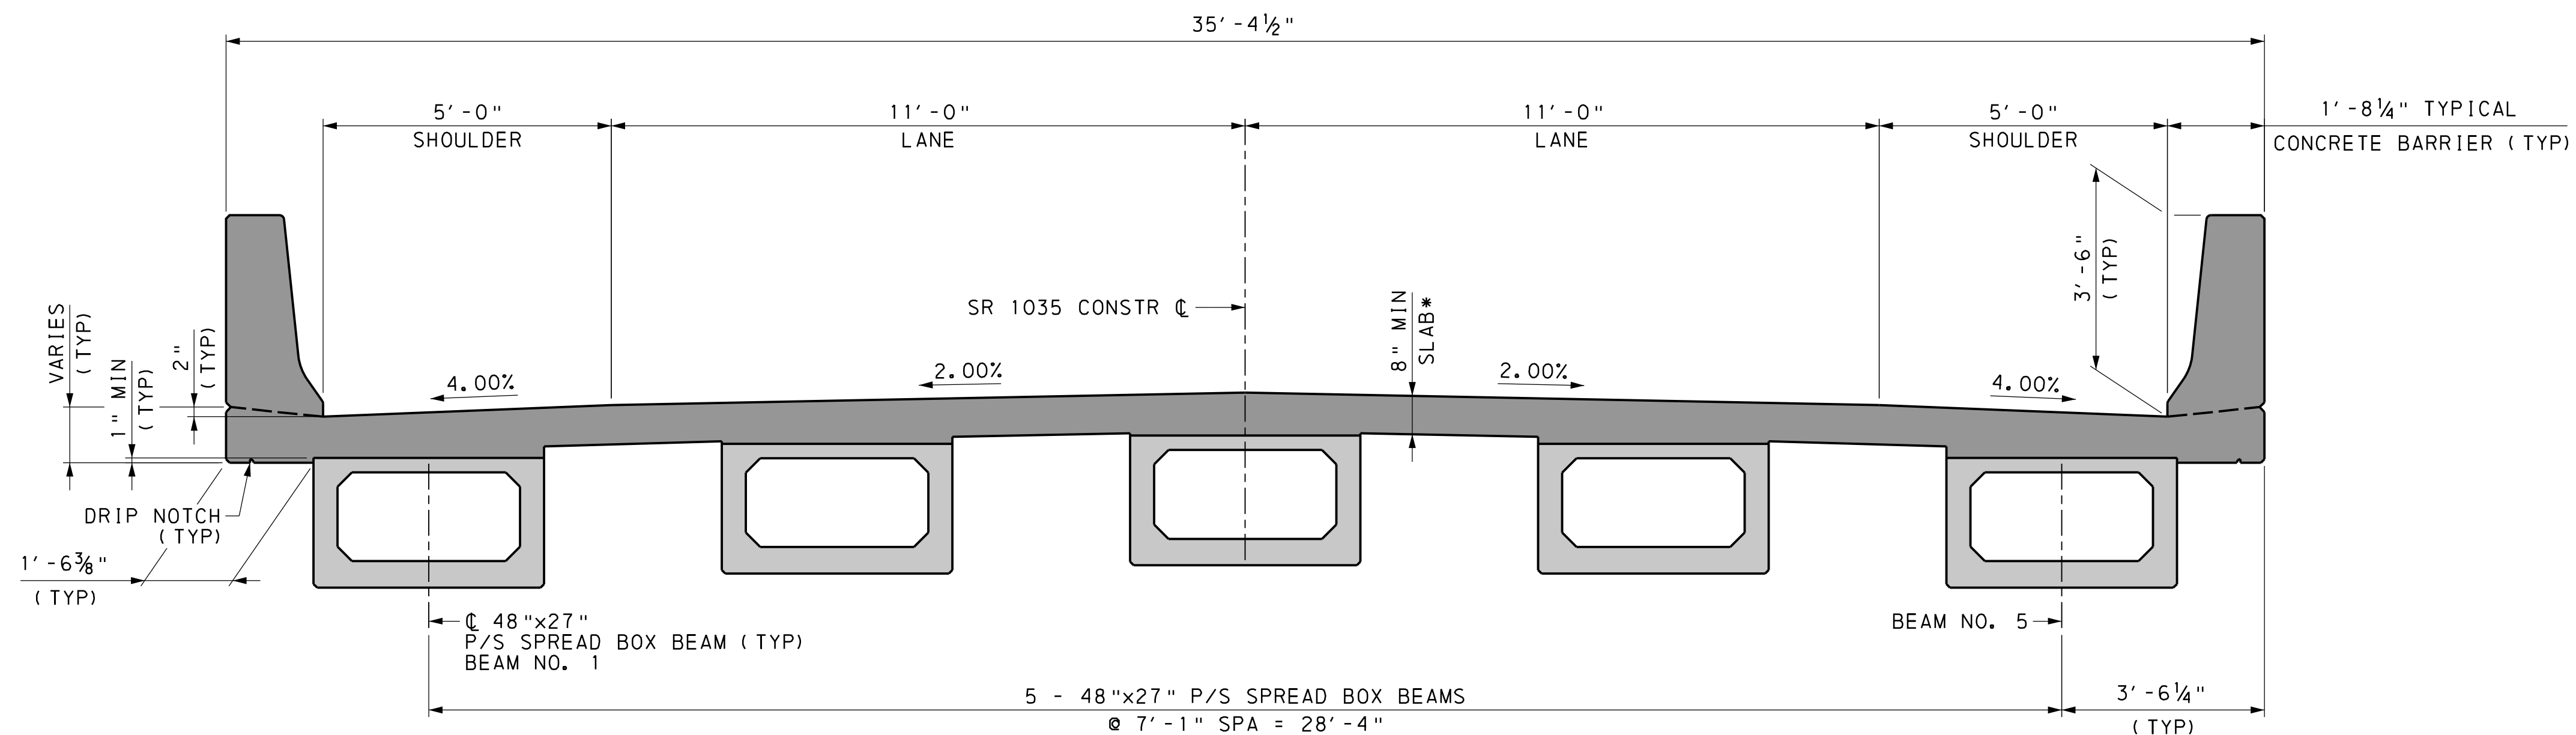

TYPICAL SECTION
 1 0 1 2 FEET
 1/2" = 1'-0"