



SR 1035 SECTION MB1 BRIDGE REPLACEMENT PROJECT NIANTIC ROAD OVER WEST BRANCH OF THE PERKIOMEN CREEK

PLAN VIEW

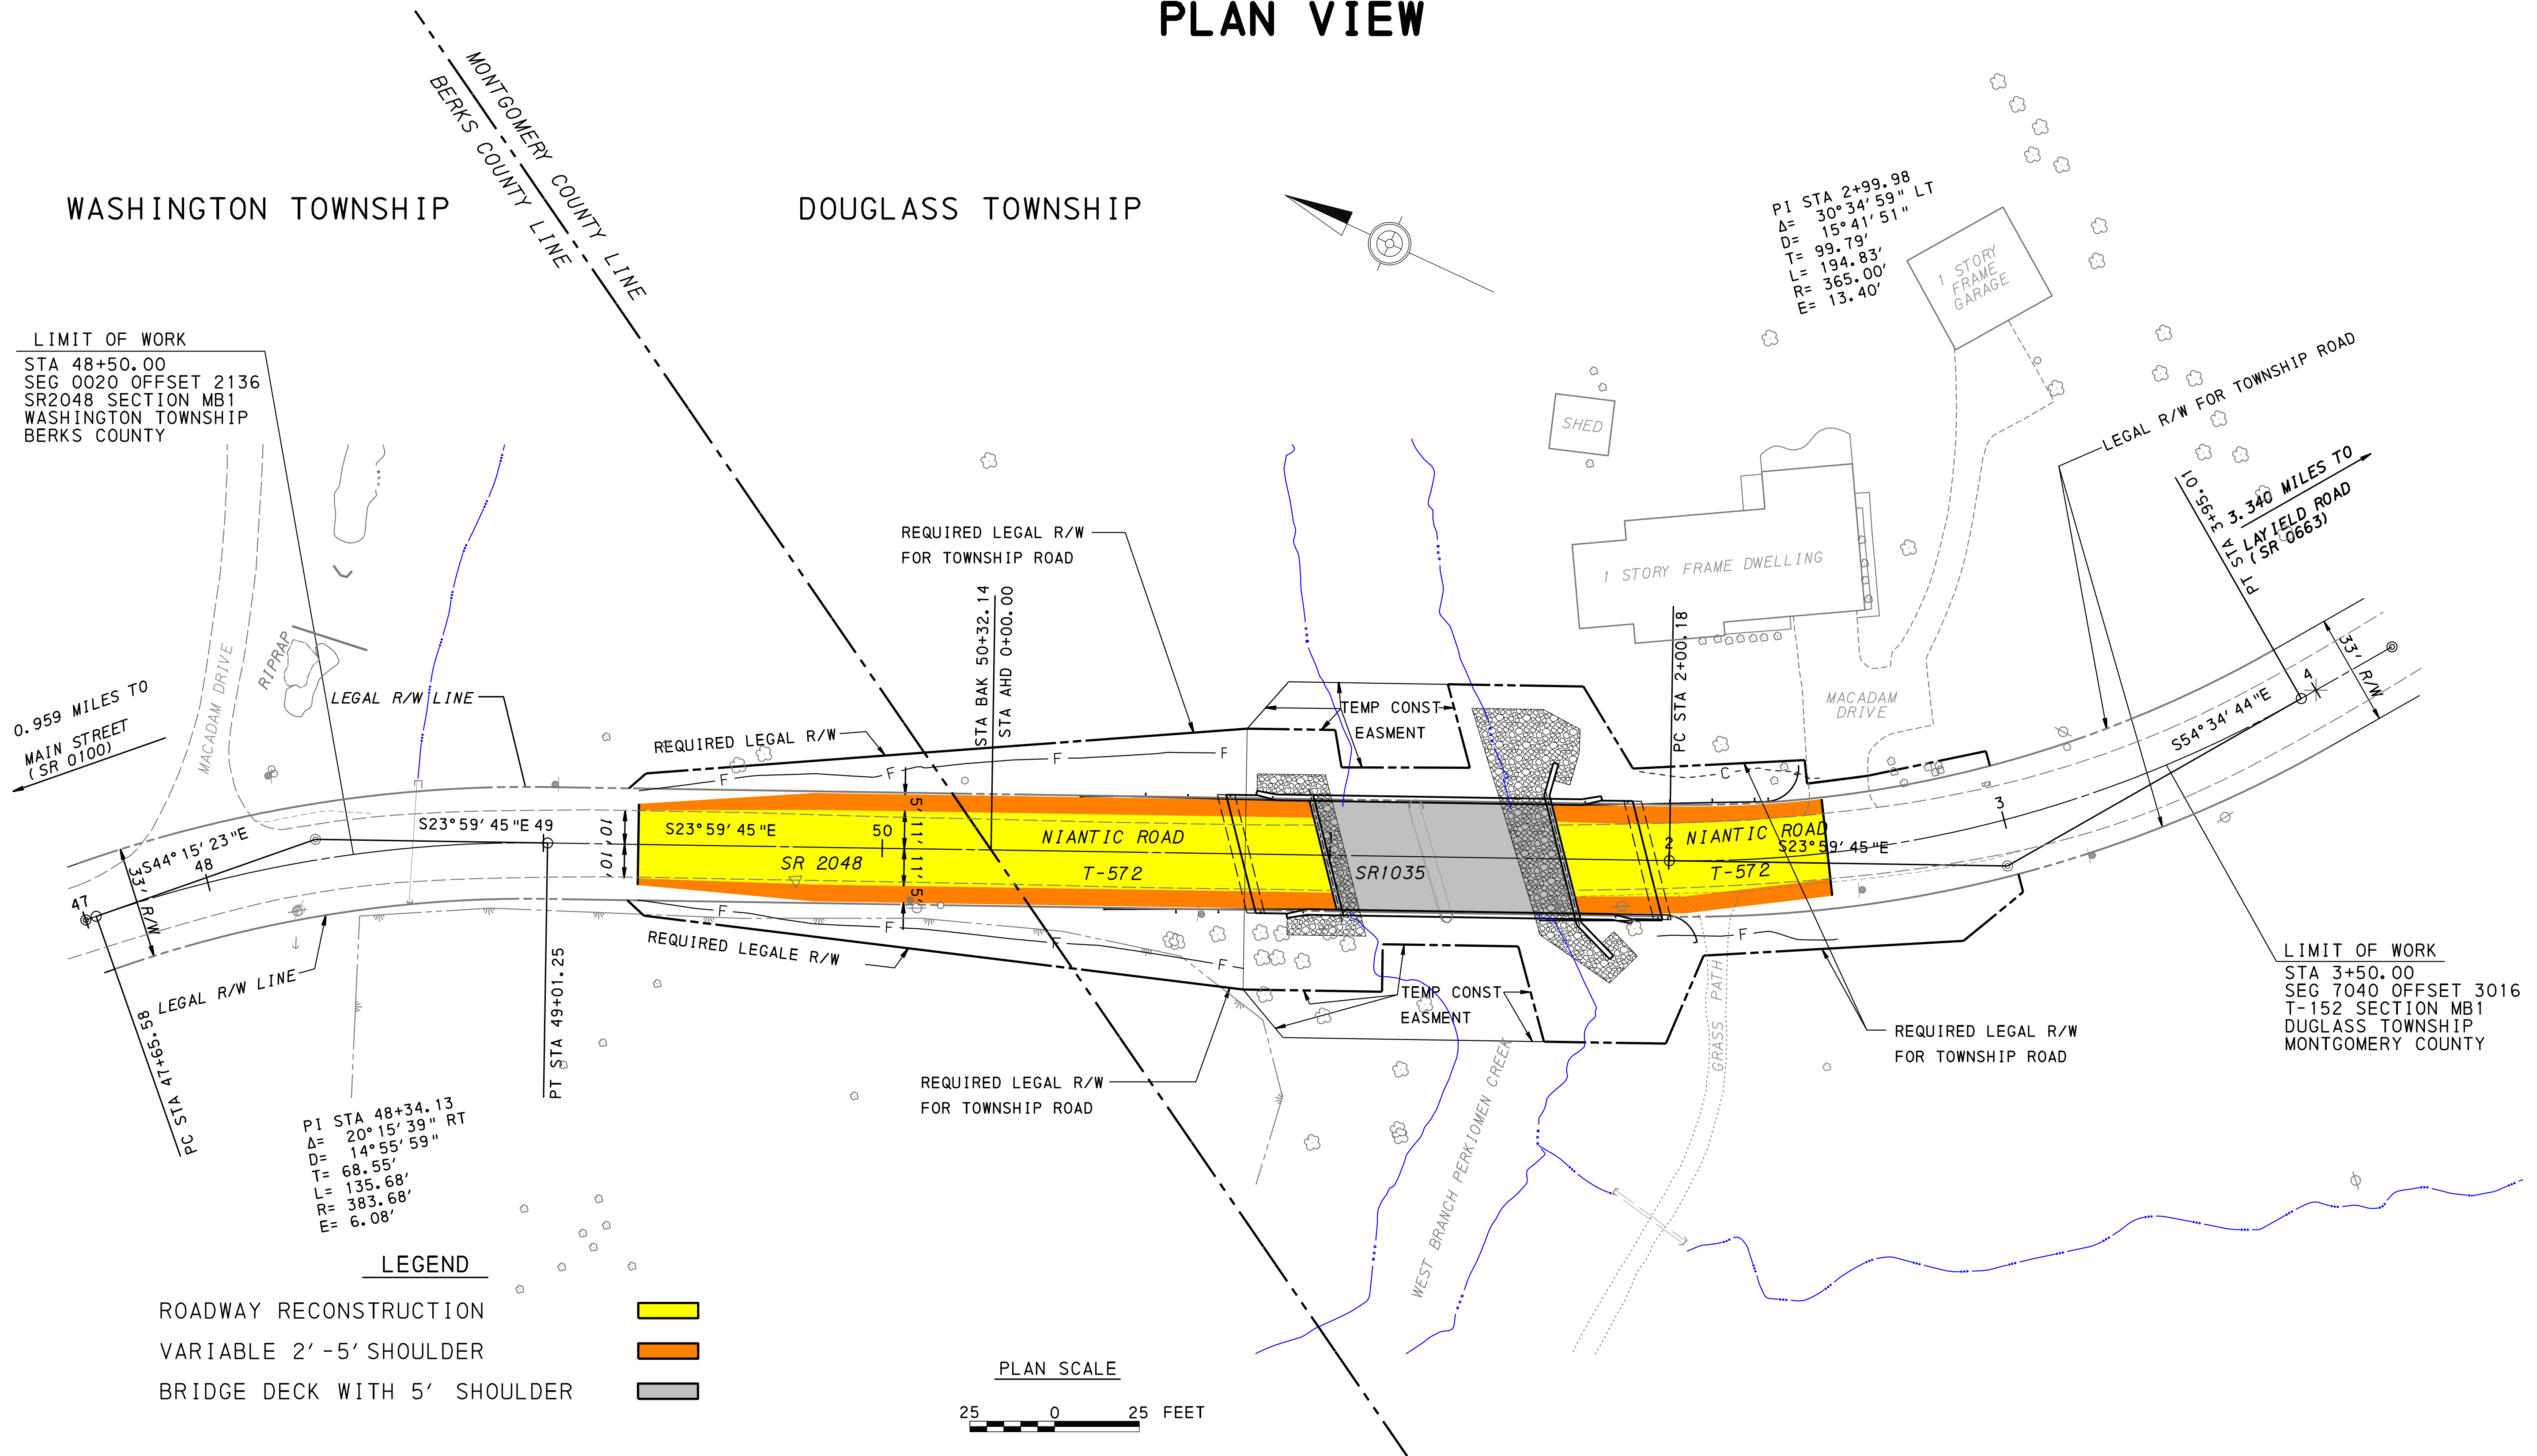

LEGEND

ROADWAY RECONSTRUCTION	
VARIABLE 2' -5' SHOULDER	
BRIDGE DECK WITH 5' SHOULDER	

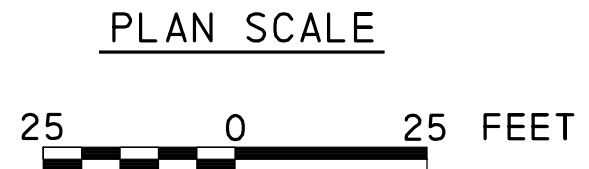

OPERATOR: P:\PDRCADPW102_penndot\ic\it\SS4_Proj\Projects\Documents\06\46-Montgomery\46-1035-MB1 Niantic Rd\Plans For Public Meeting\461035MB1_PPM_Sht11.dgn
 PLOTTED: 10-DEC-2021 10:16
 D-9012.CADD (02-90) REVISED (10-04)